




Insertion Point
+

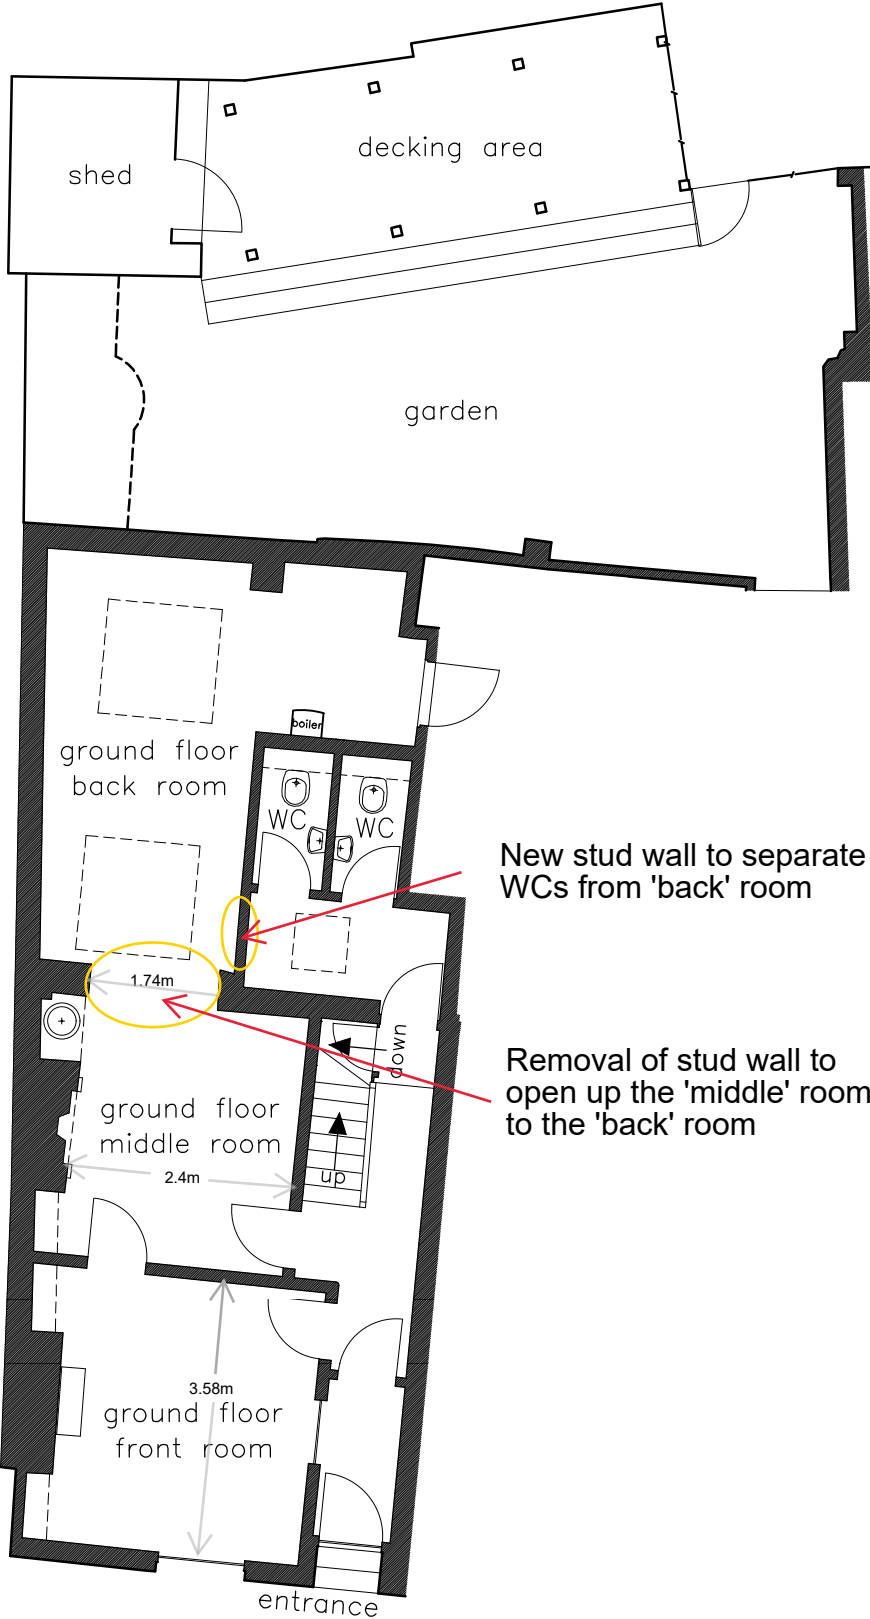

New stud wall to separate WCs from 'back' room

Removal of stud wall to open up the 'middle' room to the 'back' room

LEGEND

A	ARCH HEAD LEVEL
AL	ALARM/ SENSOR
ATM	CASH POINT/ PAYMENT POINT
AUX	HARD OF HEARING POINT
AV	TV/CABLE POINT
B	BEAM SOFFIT LEVEL
BCU	BABY CHANGING UNIT
BD	BOTTOM OF OVERHEAD DUCT
BT	TELECOM
C	CEILING LEVEL
D	DOOR HEAD LEVEL
DP	DRAIN PIPE
EXT	EXTRACTOR/ VENT
F	FLOOR LEVEL
FA	FIRE ALARM
FR	FLAT ROOF LEVEL
GV	GAS VALVE
H	WINDOW HEAD LEVEL
HD	HAND DRYER
HT	LEVEL OF EXISTING FEATURE
HWS	DIRECT HOT WATER SYSTEM
LS	LIGHT SWITCH
OHP	OVER HEAD PIPE
P	PARAPET LEVEL
PP	POWER POINT
PT	CEILING PITCH
R	EXTERNAL ROOF LEVEL
S	WINDOW SILL LEVEL
SC	SUSPENDED CEILING LEVEL
SD	SMOKE DETECTOR
SNR	SENSOR / SWITCH
SP	ARCH SPRING LEVEL
SPK	SPEAKER/ TANNON
SW	ISOLATOR/ ELECTRIC SWITCH
TB	BEAM TOP
TD	TOP OF OVERHEAD DUCT
TH	THERMOSTAT
UV	INSECT ULTRA VIOLET TRAP
WC	WATER CLOSET/TOILET
WL	WALL MOUNTED LIGHT

DATUM
GRID - ARBITRARY
LEVELS - ARBITRARY

NOTES

1. All level values shown are absolute unless stated otherwise.
2. Layout and features are to existing surfaces at time of survey.
3. Every effort has been made to show all features, however those hidden or obscured at the time of survey cannot be shown.
4. Ensure scale bar accuracy when scaling and plotting.

SURVEYED BY
Ground Surveys Ltd
land & engineering surveyors



100 Berkshire Place
Wharfedale Road
Winnersh
Berkshire
RG41 5RD

t: 01628 485200

e:office@groundsurveys.com
www.groundsurveys.com

CLIENT

GREENE'S COLLEGE

SITE

GREENE'S COLLEGE SITE
43 PEMBROKE STREET
OXFORD
OXFORDSHIRE
OX1 1BP

TITLE

GROUND FLOOR

PROPOSED

SCALE	1/100 (A4)	DATE	NOV 2022
DRAWING No.	00-43-P	JOB No.	7727