
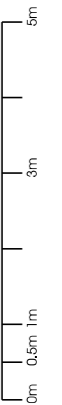


Copyright reserved.  
All dimensions to be checked on site before work commences.  
Figured dimensions to be taken in preference to scaled dimensions.  
If in doubt please ask.

Notes

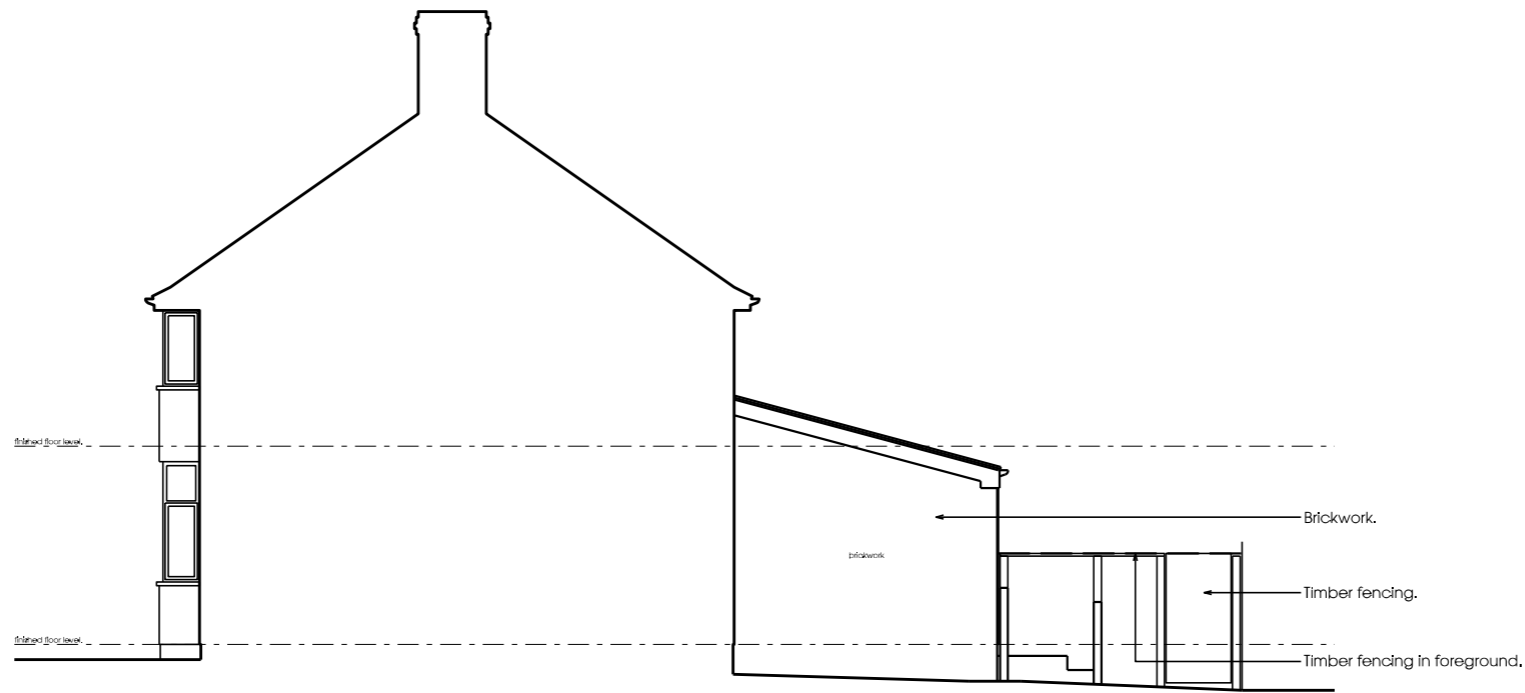

Scale Bar

Revisions

01 - Proposed Side Elevation / Section  
Scale 1:100 @ A3

STATUS - PLANNING

crawford bond architects

Prama House  
267 Banbury Road  
Oxford OX2 7HT  
01865 331922  
07876 522232

enquiries@crawfordbondarchitects.com  
www.crawfordbondarchitects.com

Project  
88 COLLINWOOD ROAD

OXFORD

Title

PROPOSED  
ELEVATIONS 02

Project architect DC

Drawn DC

Date 13/02/24

Scale 1 : 100 @A3

Job No 23024

Drawing No 131