
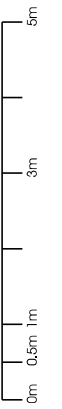


Copyright reserved.
All dimensions to be checked on site before work commences.
Figured dimensions to be taken in preference to scaled dimensions.
If in doubt please ask.

Notes

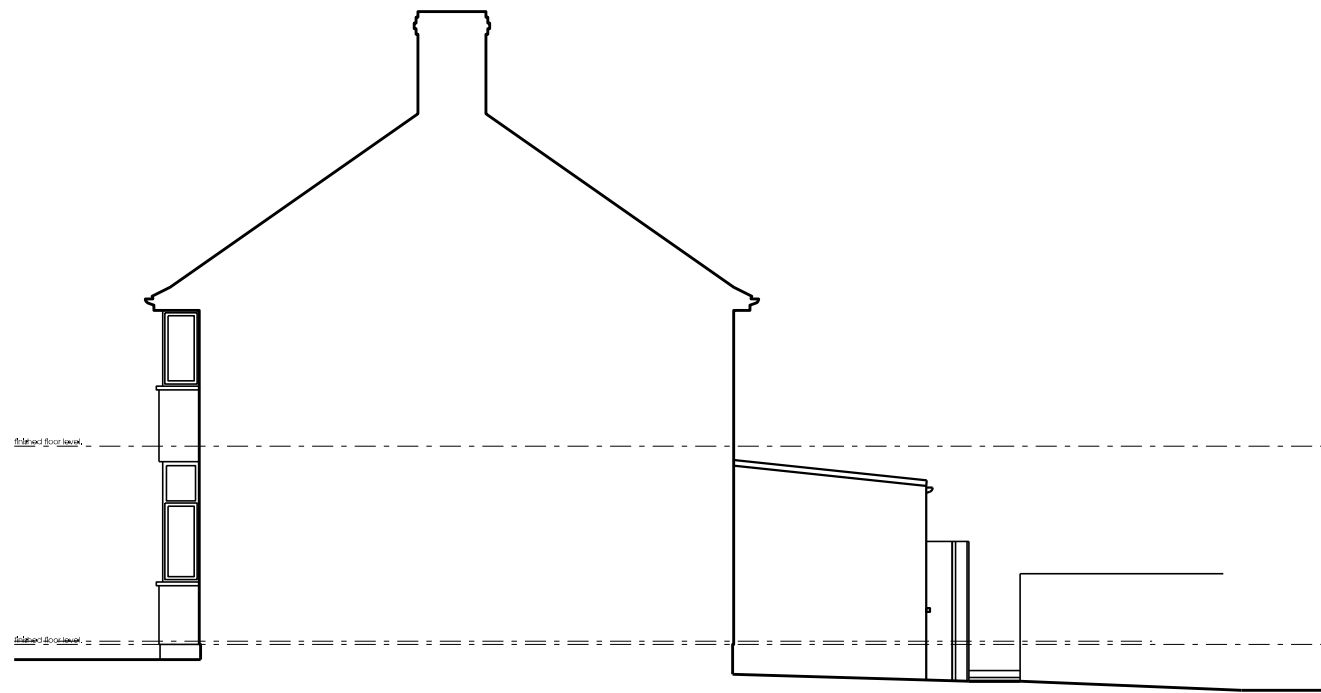

Scale Bar

Revisions

01 - Existing Side Elevation / Section
Scale 1:100 @ A3

STATUS - PLANNING

crawford bond architects

Prama House
267 Banbury Road
Oxford OX2 7HT
01865 331922
07876 522232

enquiries@crawfordbondarchitects.com
www.crawfordbondarchitects.com

Project

88 COLLINWOOD ROAD

OXFORD

Title

EXISTING
ELEVATIONS 02

Project architect DC

Drawn DC

Date 06/12/23

Scale 1 : 100 @A3

Job No 23024

Drawing No 091