


**Existing Block Plan**  
Scale: 1:200



**Proposed Block Plan**  
Scale: 1:200

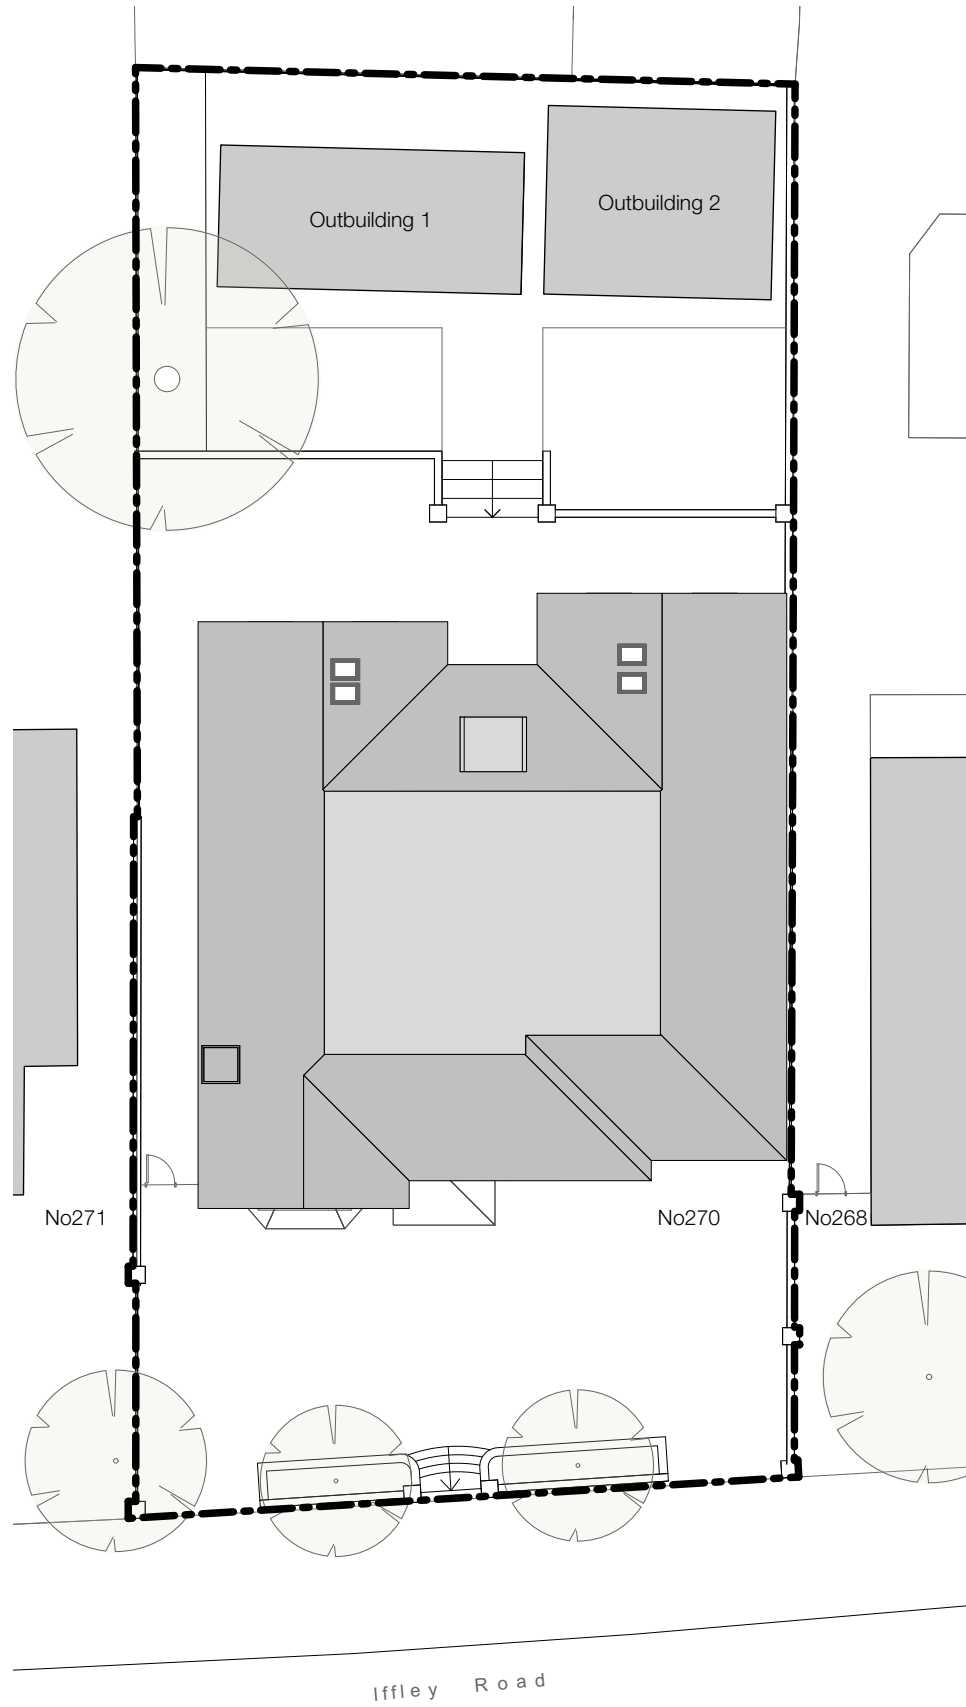

PL1 04/03/2024 Planning Application Issue

Rev Date Note

Drawn by: GG

Checked by: NB

Project Ref: PSA144

Drawing No.

Rev. No.

**PA-02**

**PL1**

Client  
Mr Michael Weber

Project Title

**270 Iffley Road**

Drawing Title

**Existing and Proposed Block Plan**

Oxford  
OX4 4AA

**PAULSOUTHHOUSEARCHITECTS**

**1:200 @ A3**

103, Walton Street  
Oxford OX2 6EB

Telephone: 01865 686108  
studio@paulsouthhouse.co.uk