


Copyright reserved.
All dimensions to be checked on site before work commences.
Figured dimensions to be taken in preference to scaled dimensions.
If in doubt please ask.

Notes

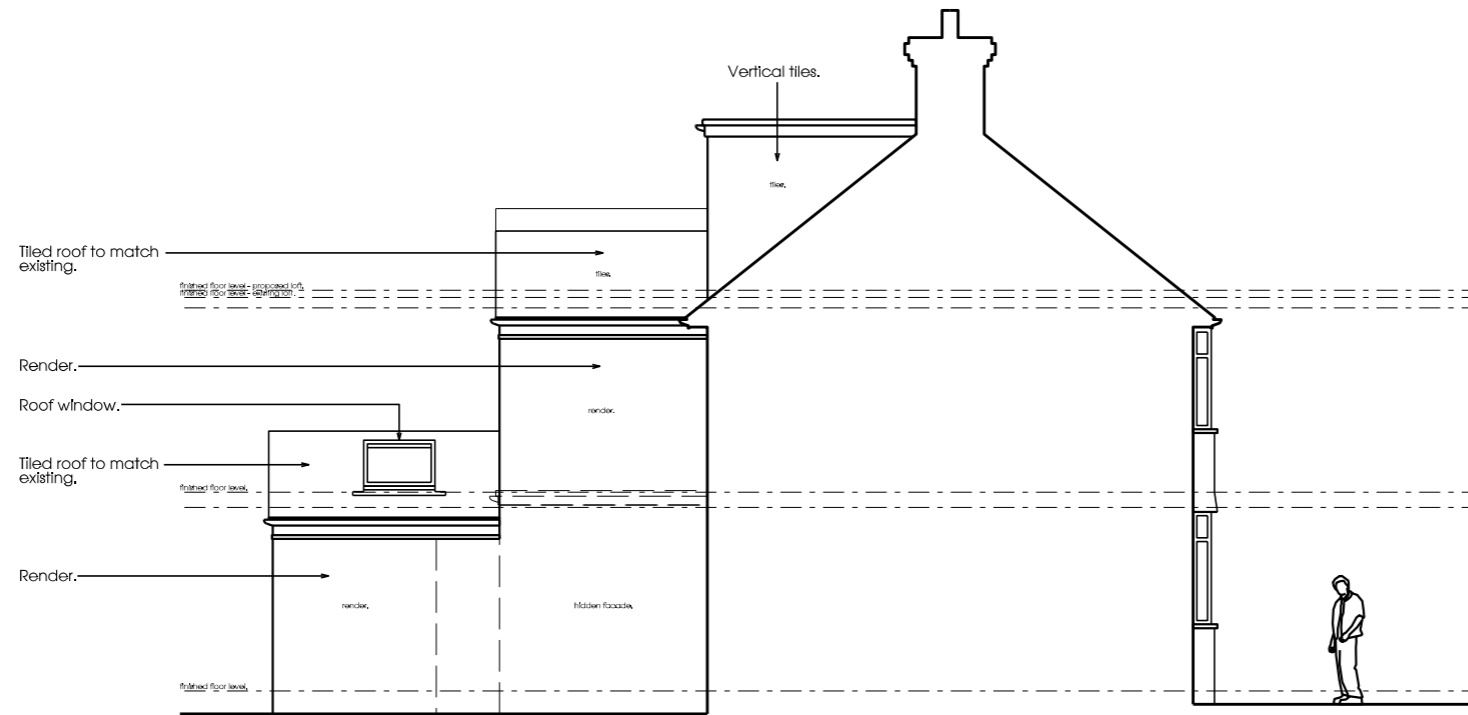

01 - Proposed Side Elevation / Section
Scale 1:100 @ A3



Revisions
A - 06/03/24
Amendments following client meeting.

STATUS - PLANNING

crawford bond architects

Prama House
267 Banbury Road
Oxford OX2 7HT
01865 331922
07876 522232

enquiries@crawfordbondarchitects.com
www.crawfordbondarchitects.com

Project
14 BEECHEY AVENUE

OXFORD

Title

PROPOSED
ELEVATIONS 02

Project architect DC

Drawn DC

Date 01/03/24

Scale 1 : 100 @A3

Job No 24001

Drawing No 131A