


Copyright reserved.
All dimensions to be checked on site before work commences.
Figured dimensions to be taken in preference to scaled dimensions.
If in doubt please ask.

Notes

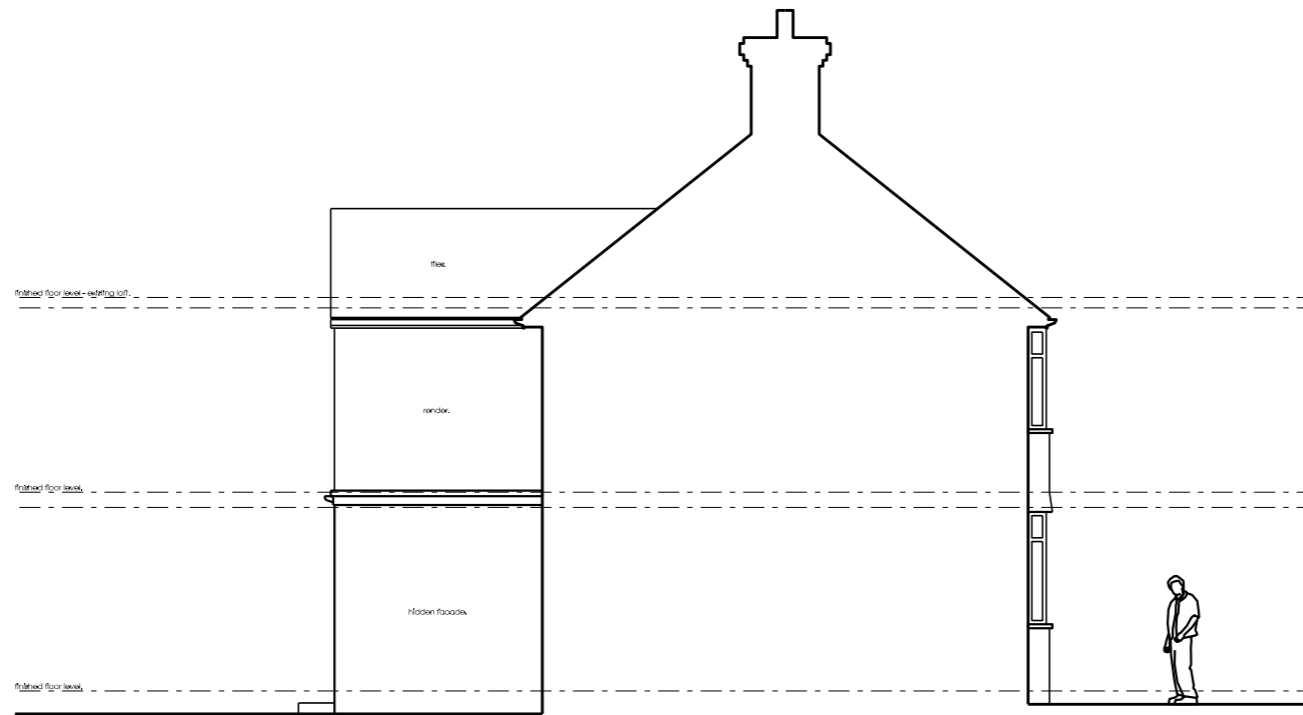

01 - Existing Side Elevation / Section

Scale 1:100 @ A3



Scale Bar

Revisions

STATUS - PLANNING

crawford bond architects

Prama House
267 Banbury Road
Oxford OX2 7HT
01865 331922
07876 522232

enquiries@crawfordbondarchitects.com
www.crawfordbondarchitects.com

Project
14 BEECHEY AVENUE

OXFORD

Title

EXISTING
ELEVATIONS 02

Project architect DC

Drawn DC

Date 25/01/24

Scale 1 : 100 @A3

Job No 24001

Drawing No 091