


GENERAL NOTES

THE LEVEL OF INFORMATION IN THIS DRAWING IS IN THE RELATION TO MAKING THE PLANNING APPLICATION. THE INFORMATION SHOWN SHOULD NOT BE USED FOR ANY OTHER PURPOSE (SUCH AS COSTING OR CONSTRUCTION) UNLESS PERMISSION IS EXPRESSLY GIVEN BY CLIENT/ARCHITECT. RIGHTS FOR PARTY WALL AND RIGHTS OF LIGHT LIES WITH THE CLIENT. A SPECIALIST MEASURED SURVEY HAS NOT BEEN CARRIED OUT ON THE SITE. ALL DIMENSIONS SHOULD BE CHECKED ON SITE.

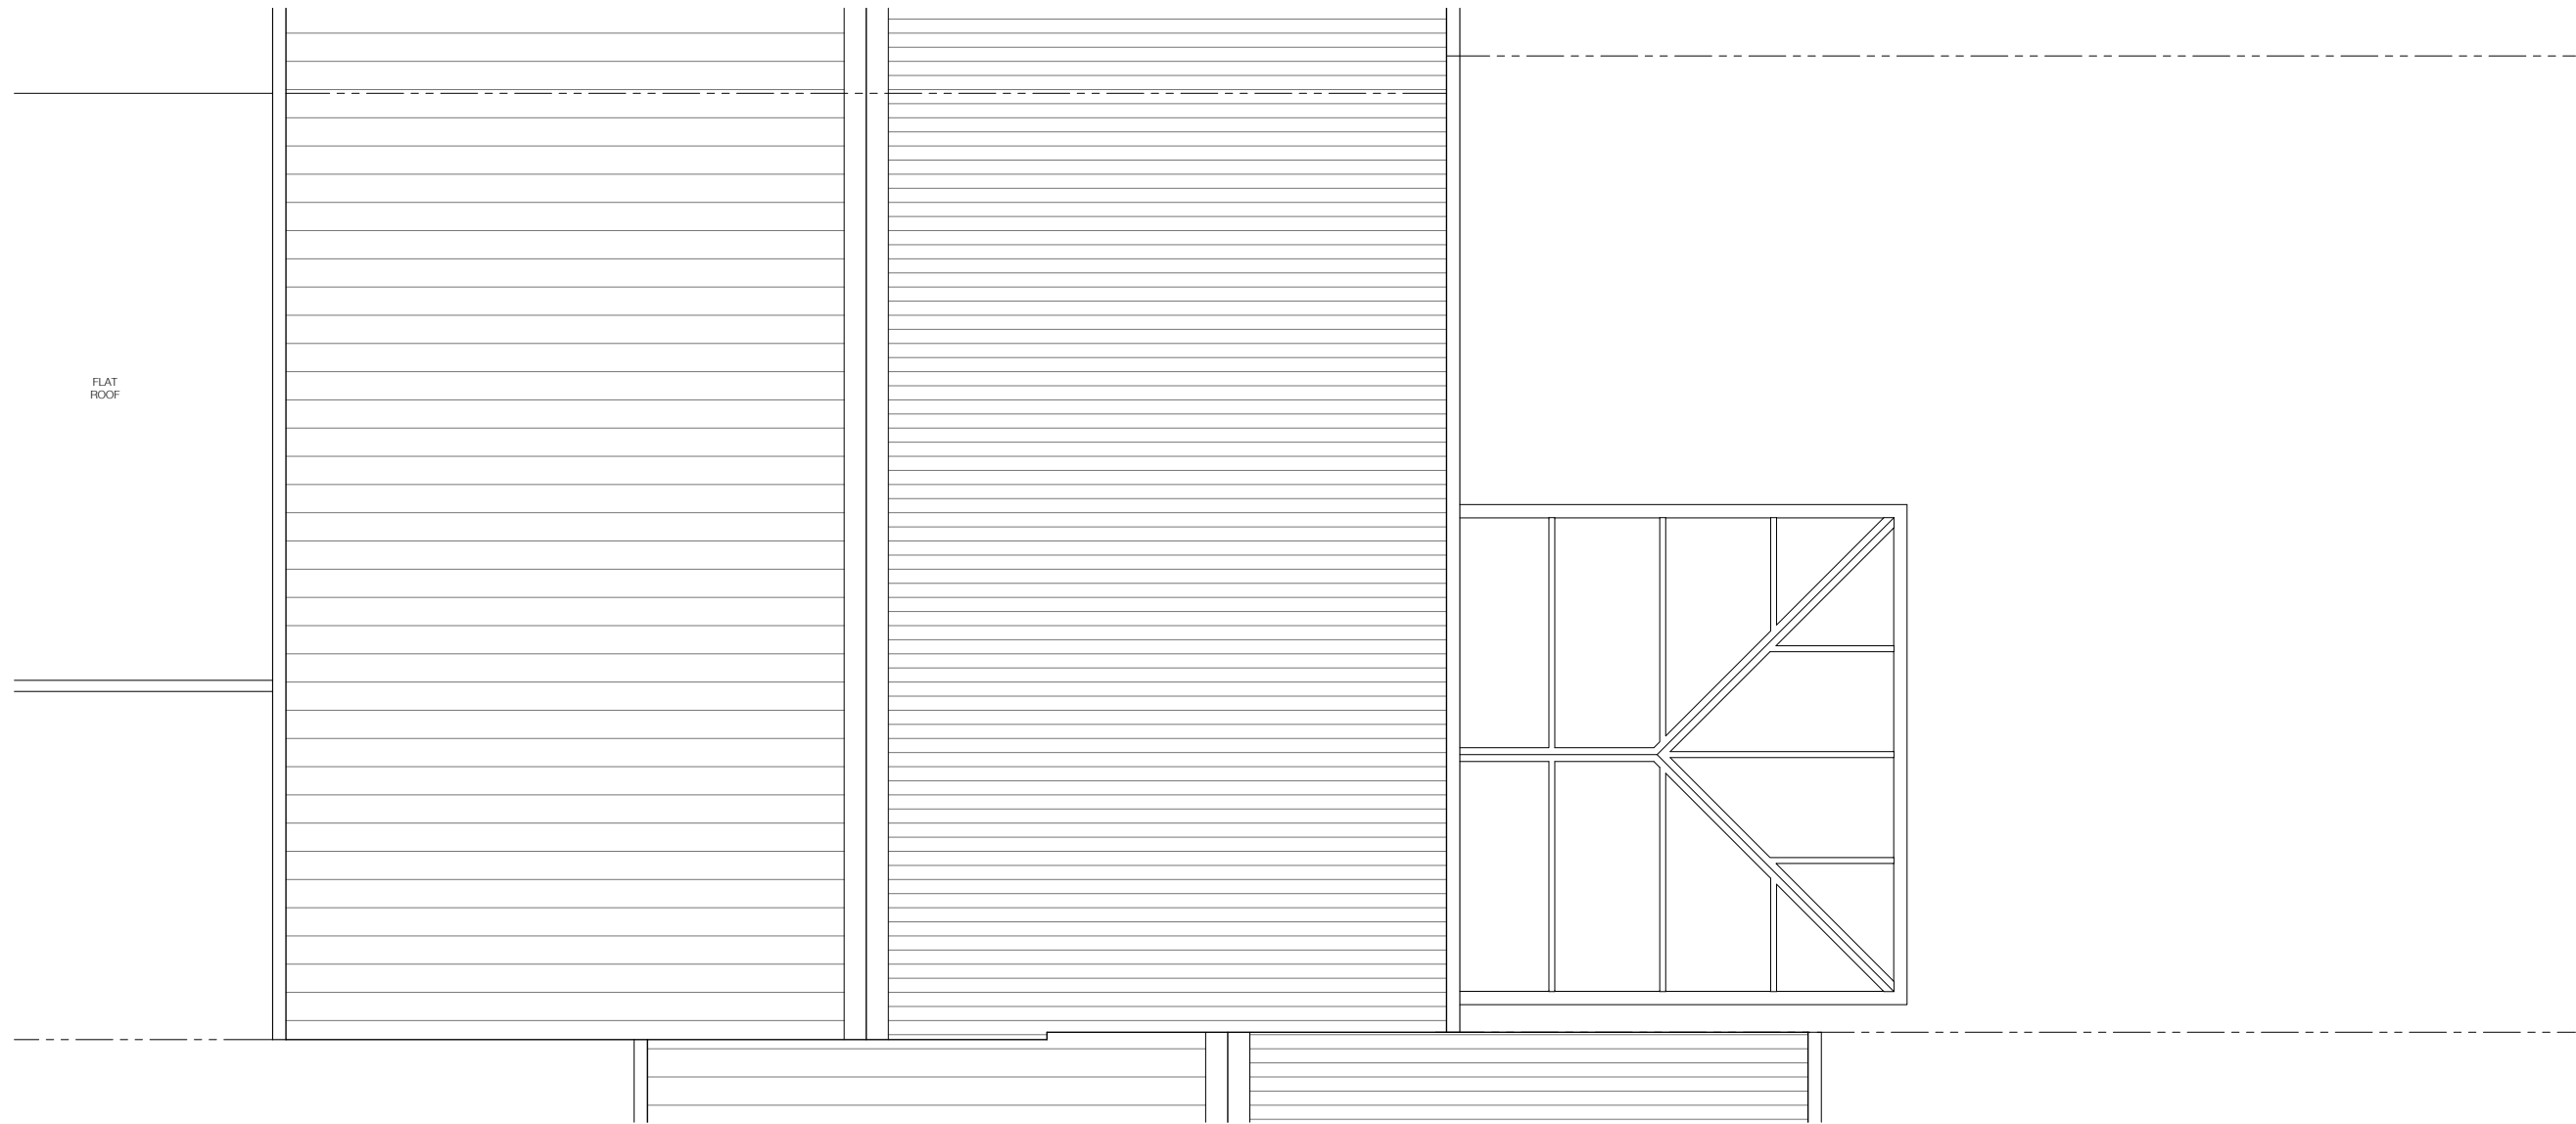

FLAT  
ROOF

PLANNING

Revisions:-

Note:  
Do not scale from this drawing. All dimensions to be checked on site by the contractor and to be his responsibility.

Job: 36 Boundary Brook Road  
Job No: 551  
Drawing: Existing Layout Plan  
Level: Roof  
Scale: 1:50@A3  
Drawing No: E113.01  
Revision: -



tom gristwood architects  
w: tomgristwoodarchitects.com t: 01367 615585