


Proposed Variations to Planning Drawings	
B	Gable support changed
C	Porch becomes smaller, in line with bays
E	Rendered and painted decorative skirt across front
H	Additional window
I	Slight change in position/size of doors and windows
J	Change roof of dormer to a hipped roof with slightly higher ridge (to match height of adjacent dormer and meet main house ridge). Tile to match house roof.

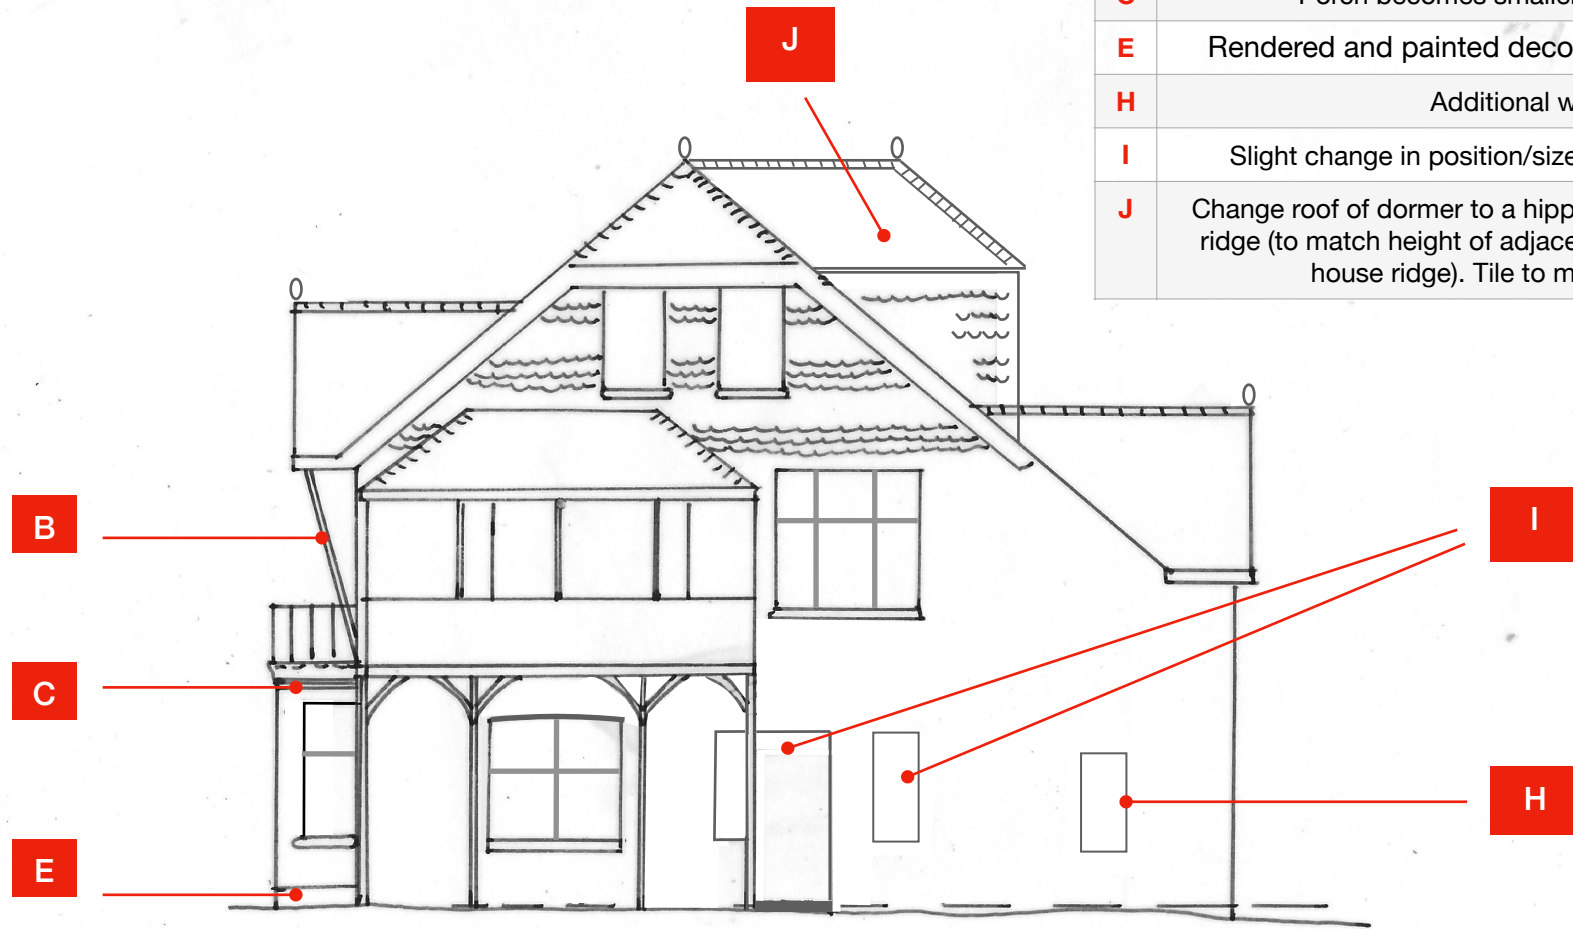

Beachcombers, Cliffe Road, Kingsdown, CT14 8AJ
Variations to drawings relating to planning permission 22/00962
Drawing J2 - South Side Elevation
 Scale 1:100 at A4
 24 February 2024

