
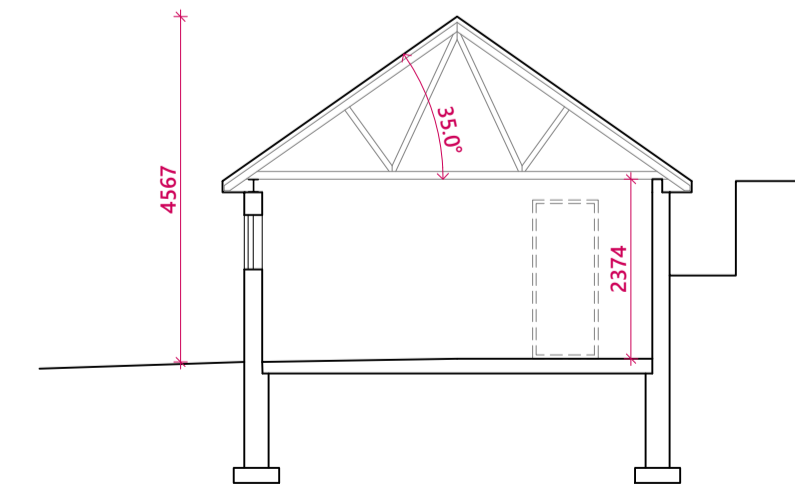
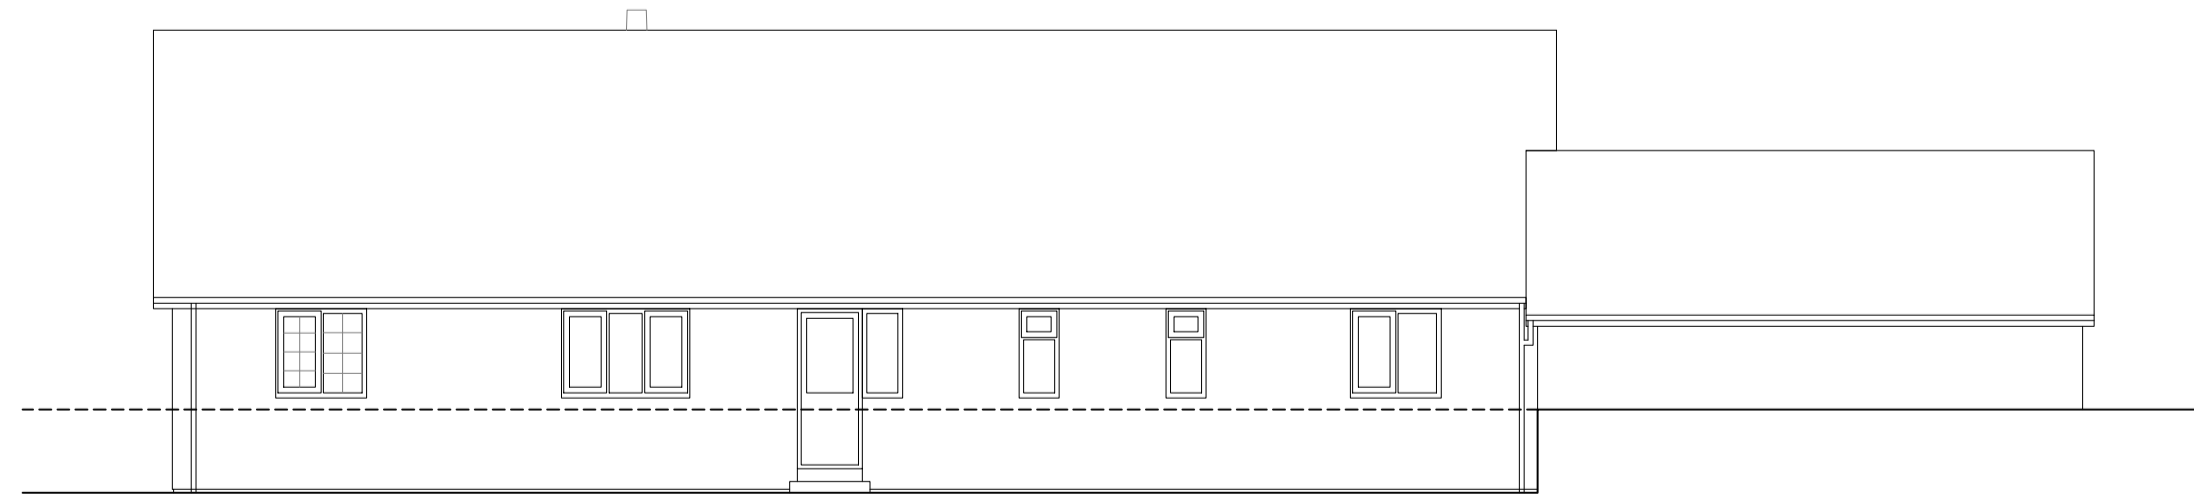
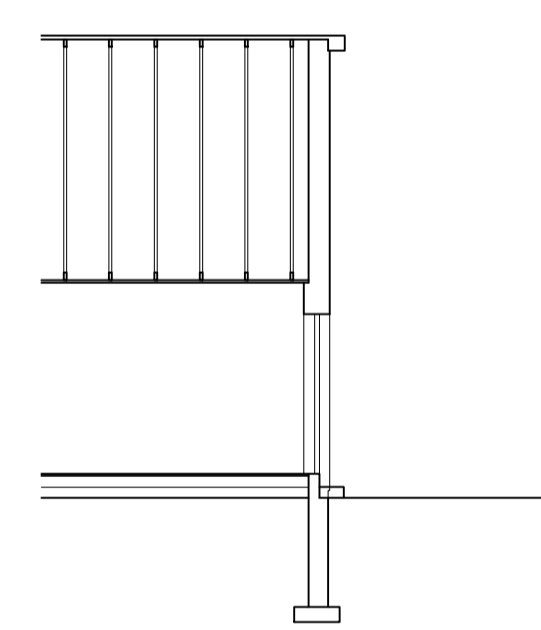
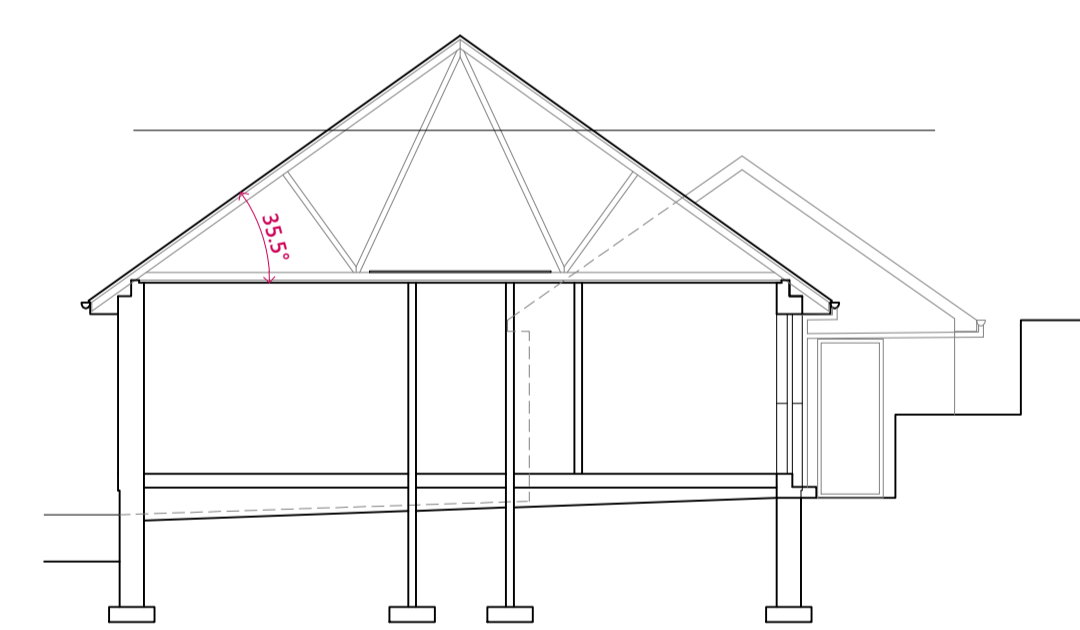
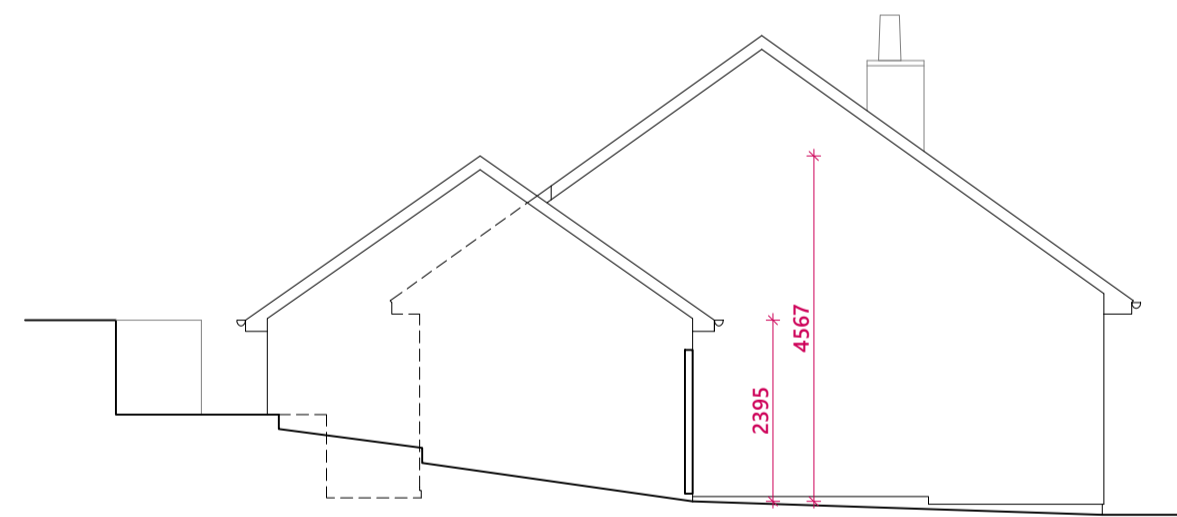


Existing Materials Schedule
Wall
 roughcast, white
 stone base course, natural
Roof
 slate tiles, natural
 uPVC fascias and soffits, dark brown
 uPVC rainwater goods, black
Openings
 uPVC, white
 timber garage doors, dark brown

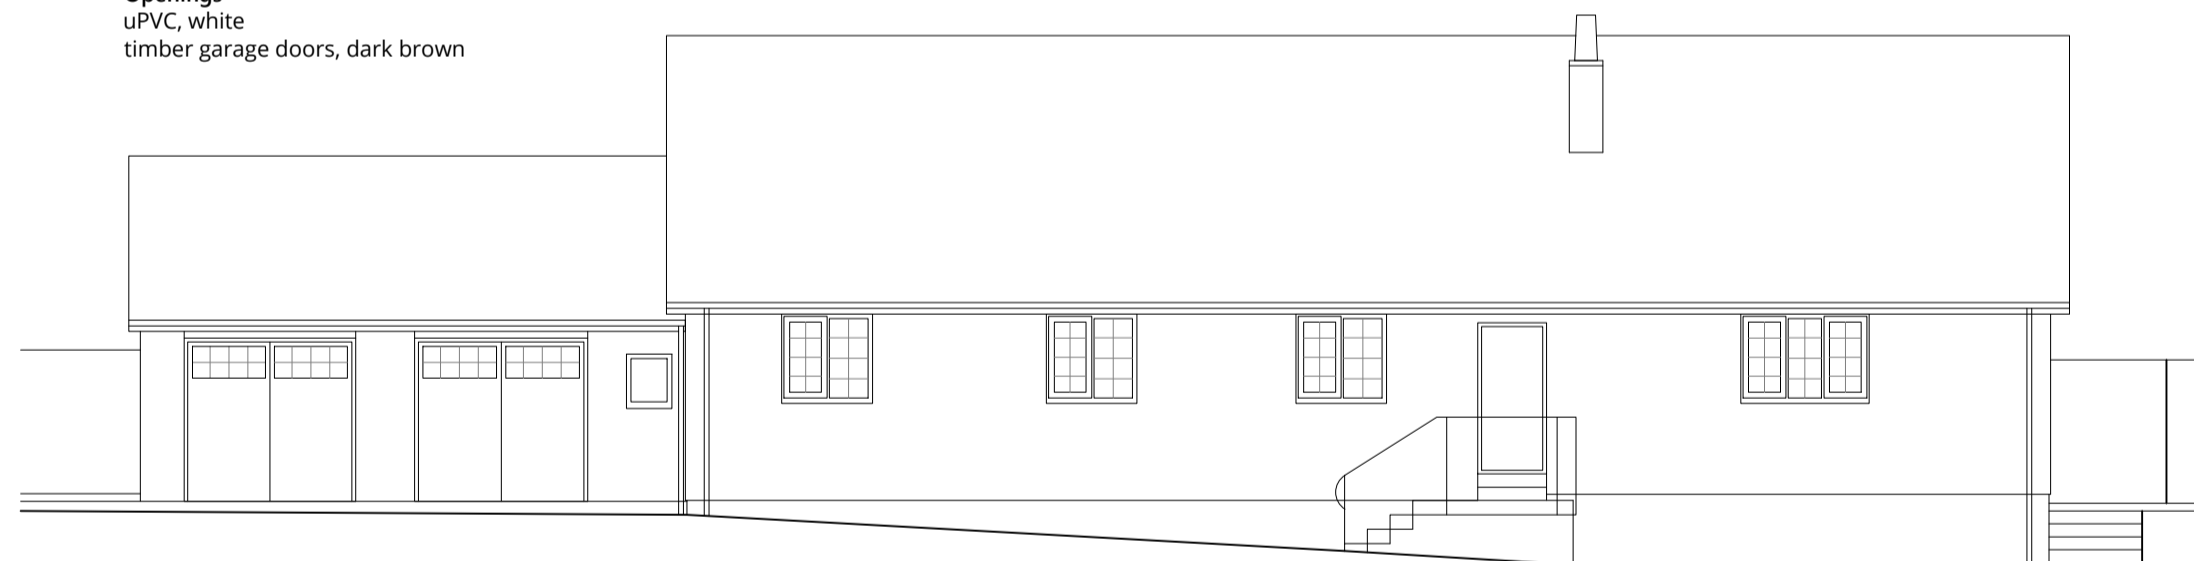

REV	DESCRIPTION	BY	DATE
STATUS	PLANNING (PART-RETROSPECT)		

MMA Macaulay Miller Architecture
 www.mma.eco

MMA North, 36 King Harold Street, Lennox, ZE1 0EQ
 MMA South, 29-23 Woodside Place, Glasgow, G3 7QL email: mail@mma.eco

CLIENT **George & Lorna Dow**

PROJECT **Alterations at
 39 Busby Rd, Carmunnock, Glasgow G76 9BN
 Glasgow City Council**

DRAWING **Existing plans, elevations and sections**

