



Elevation 1

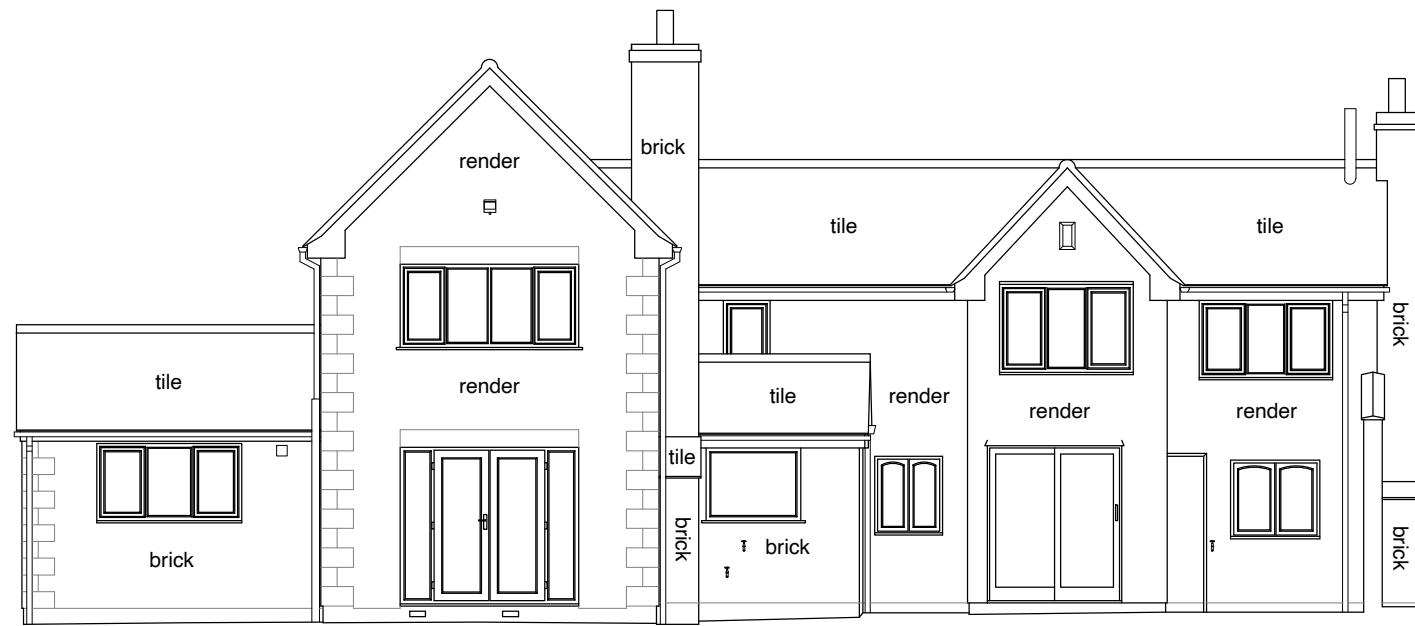

Elevation 2



Elevation 3

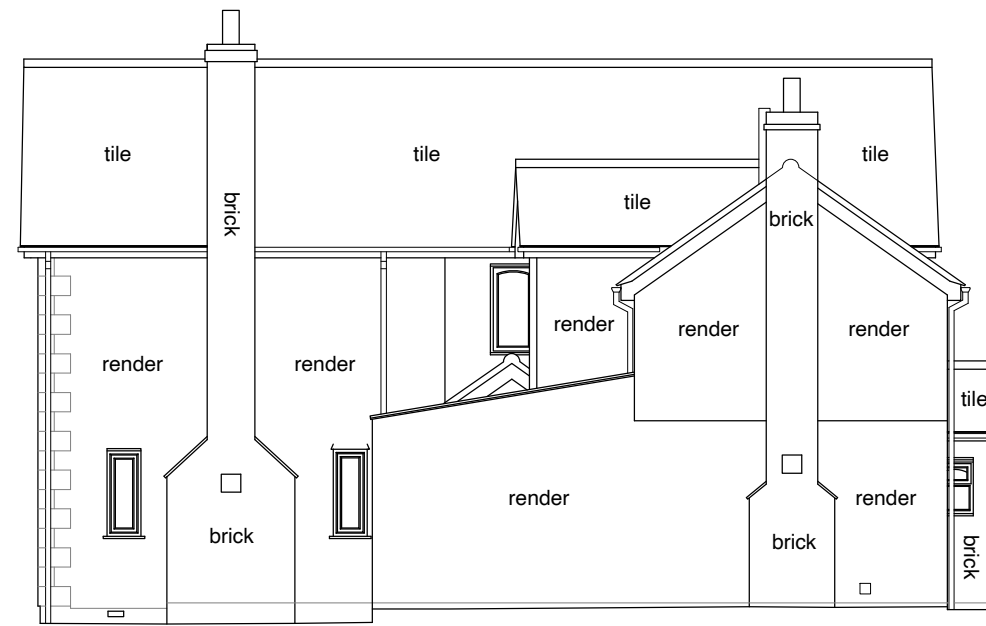

Elevation 4

revisions

This drawing should not be scaled from and written dimensions must only be taken from this drawing. All dimensions must be checked on site and any discrepancies must be reported to the architect / contract administration before proceeding.

REV	NOTE	DATE

CONFIGURATION
 ARCHITECTS AND URBAN DESIGNERS

IMEX BUSINESS CENTRE OXLEASOW ROAD MOONS MOAT REDDITCH B98 0RE T: 01527 830500 E: info@configuration-aud.co.uk
project name 4, CANALSIDE, HOPWOOD, ALVECHURCH, B48 7AA England
drawing title Existing Elevations
drawing number / revision 0434_01_009
scale 1:100 @ A3
date 24.09.2023
drawn / checked ML / HPM