


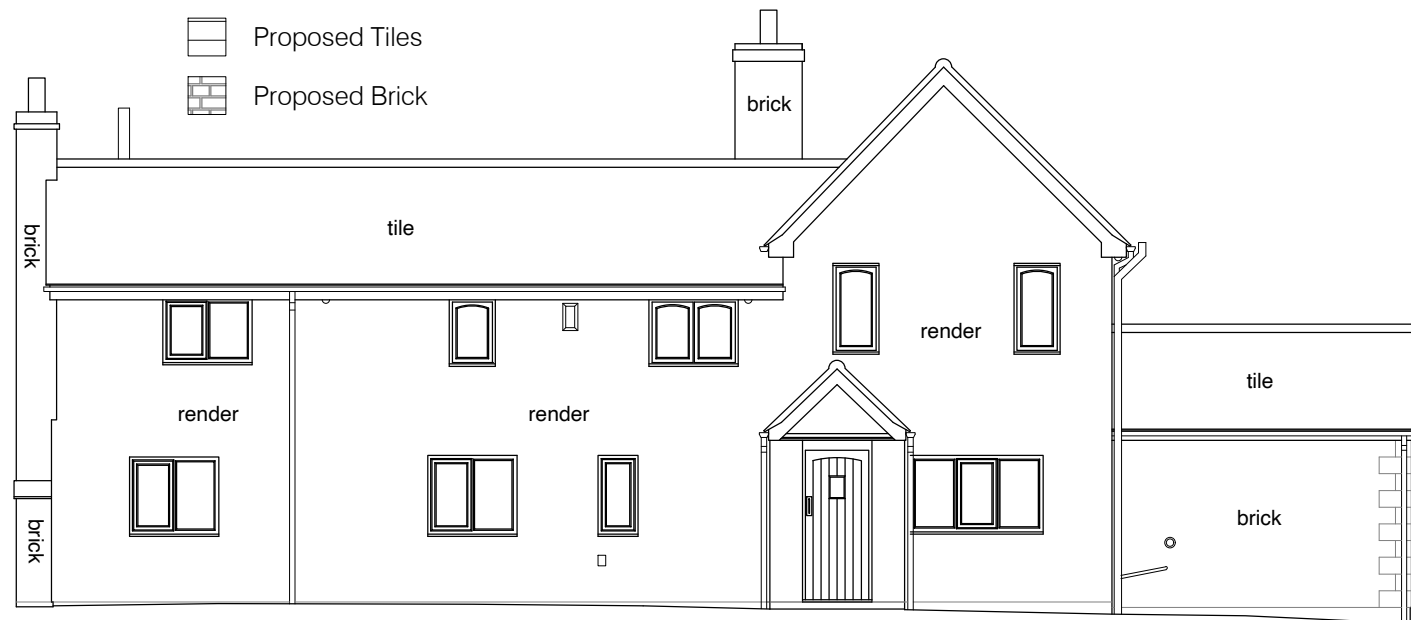


Key:


-  Proposed Render
-  Proposed Tiles
-  Proposed Brick




Elevation 1



Elevation 2

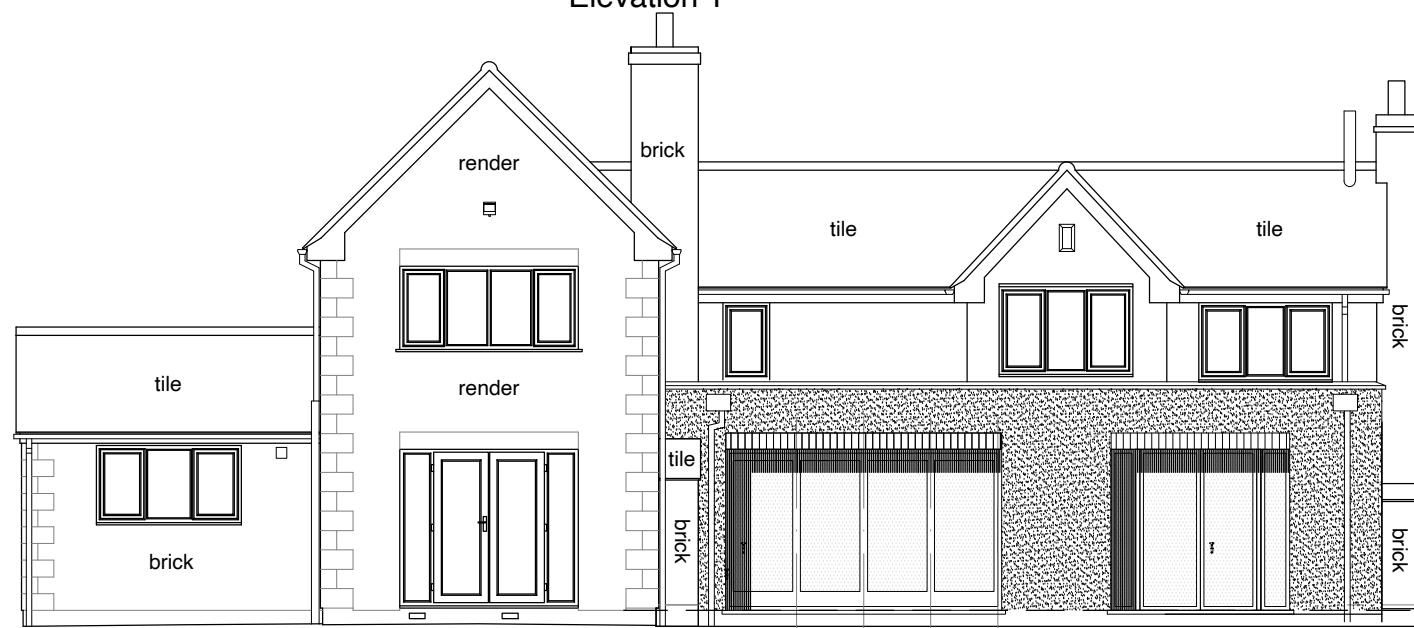

Elevation 3

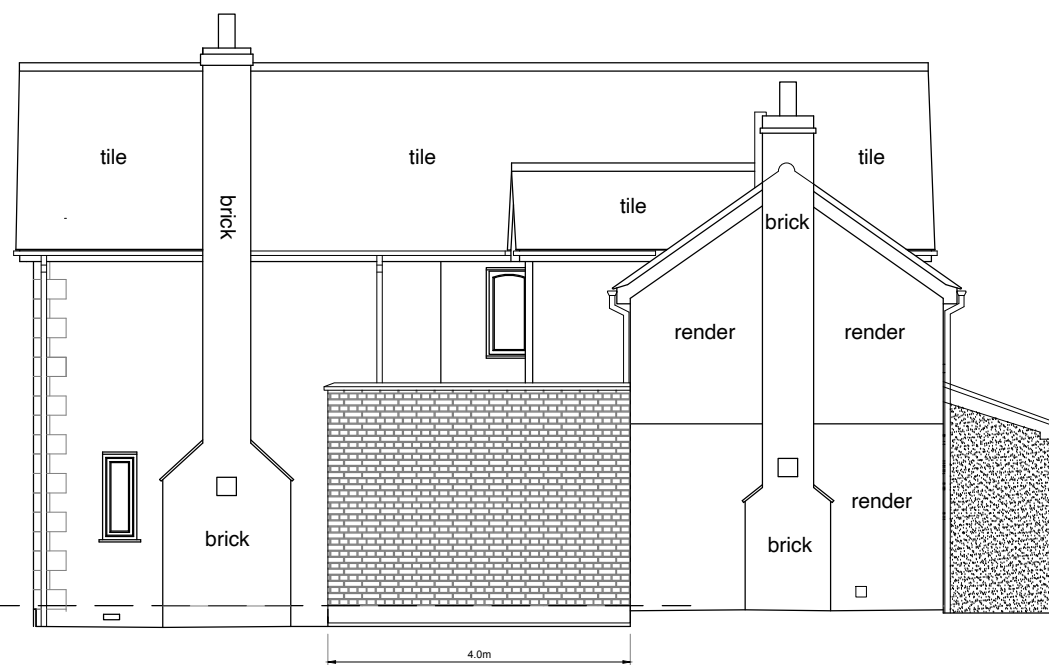

Elevation 4

revisions

This drawing should not be scaled from and written dimensions must only be taken from this drawing. All dimensions must be checked on site and any discrepancies must be reported to the architect / contract administration before proceeding.

| REV | NOTE | DATE |
|-----|--------------------------|----------|
| P1 | PDR application revision | 20.12.23 |

IMEX BUSINESS CENTRE
OXLEASOW ROAD
MOONS MOAT
REDDITCH
S98 0RE
T: 01527 830500
E: info@configuration-aud.co.uk

project name
4, CANALSIDE,
HOPWOOD,
ALVECHURCH,
B48 7AA
England

drawing title
Proposed Elevations

drawing number / revision
0434_01_010/P1

scale
1:100 @ A3

date
24.09.2023

drawn / checked
ML / HPM

CONFIGURATION ARCHITECTS AND URBAN DESIGNERS