



GROUND FLOOR

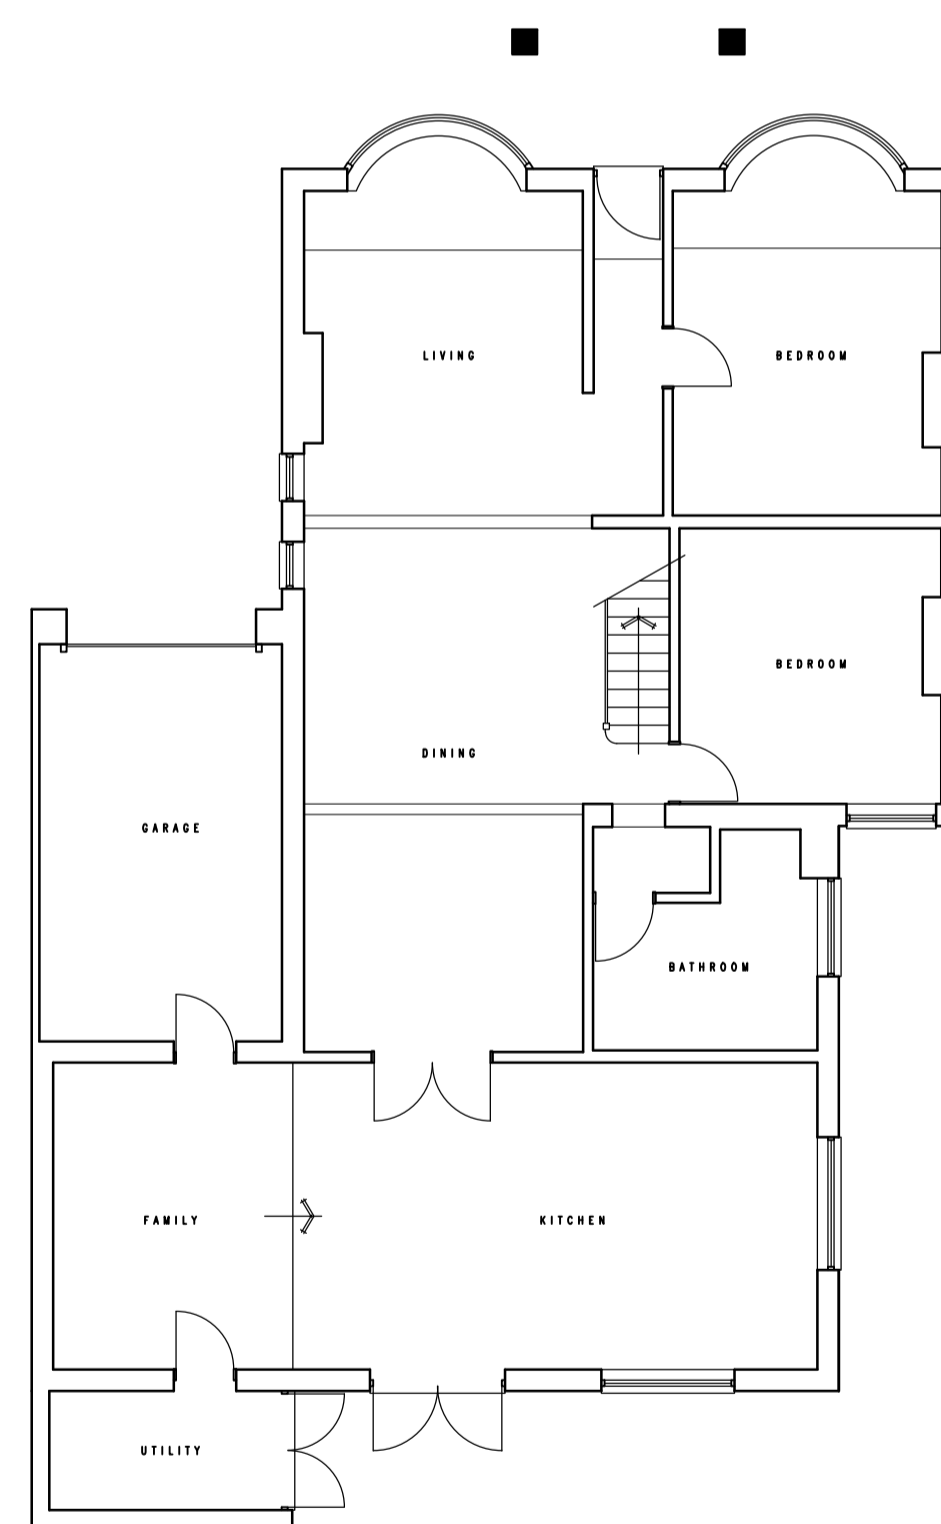

FIRST FLOOR

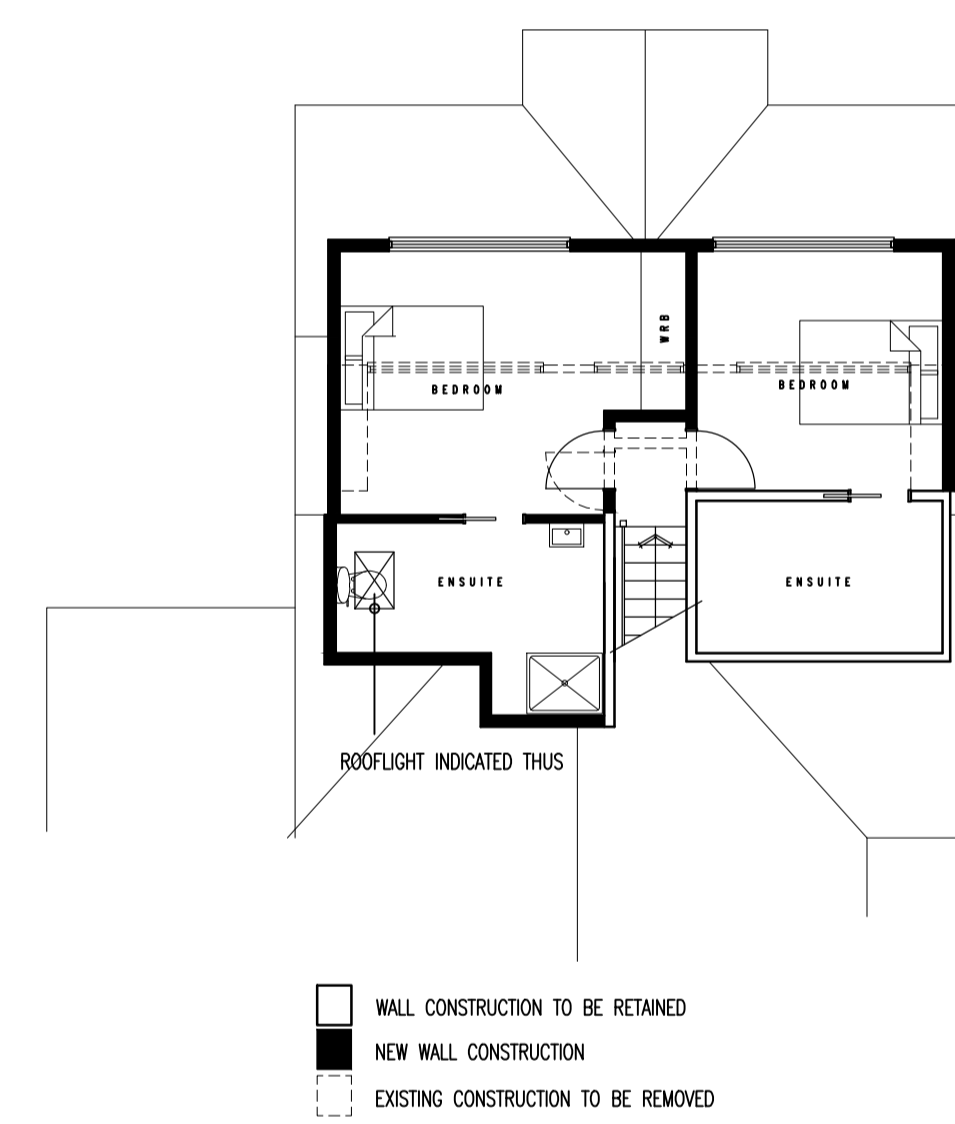

REVISION A: REAR ELEVATION ADDED			
CLIENT	MR C DEVENISH		
PROJECT	74 OVERSTONE ROAD SYWELL NS16 6AW		
TITLE	FLOOR PLANS, ELEVATIONS AND BLOCK PLAN AS PROPOSED		
DRWG NO	DEV	565	PA 010
1:500	0 5 10 20 25m		
1:100	0 3 4 5m		
DATE	02/24	SCALE	1:100/500

russell parkhill architects limited

t: 0772 400 8705
e: russell@rparchitect.co.uk
www.rparchitect.co.uk
34 beffy lane, collingtree, northampton, nn4 0pb