

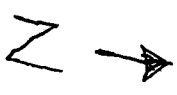
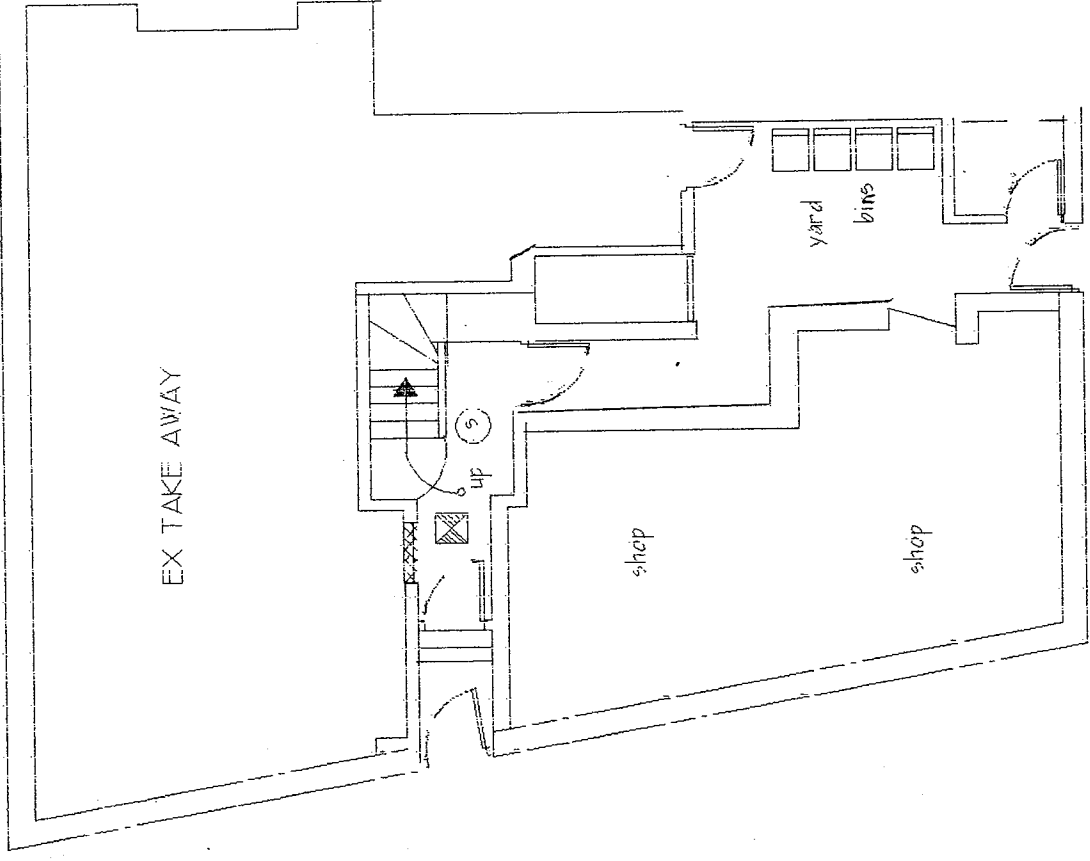


SPECIFICATION

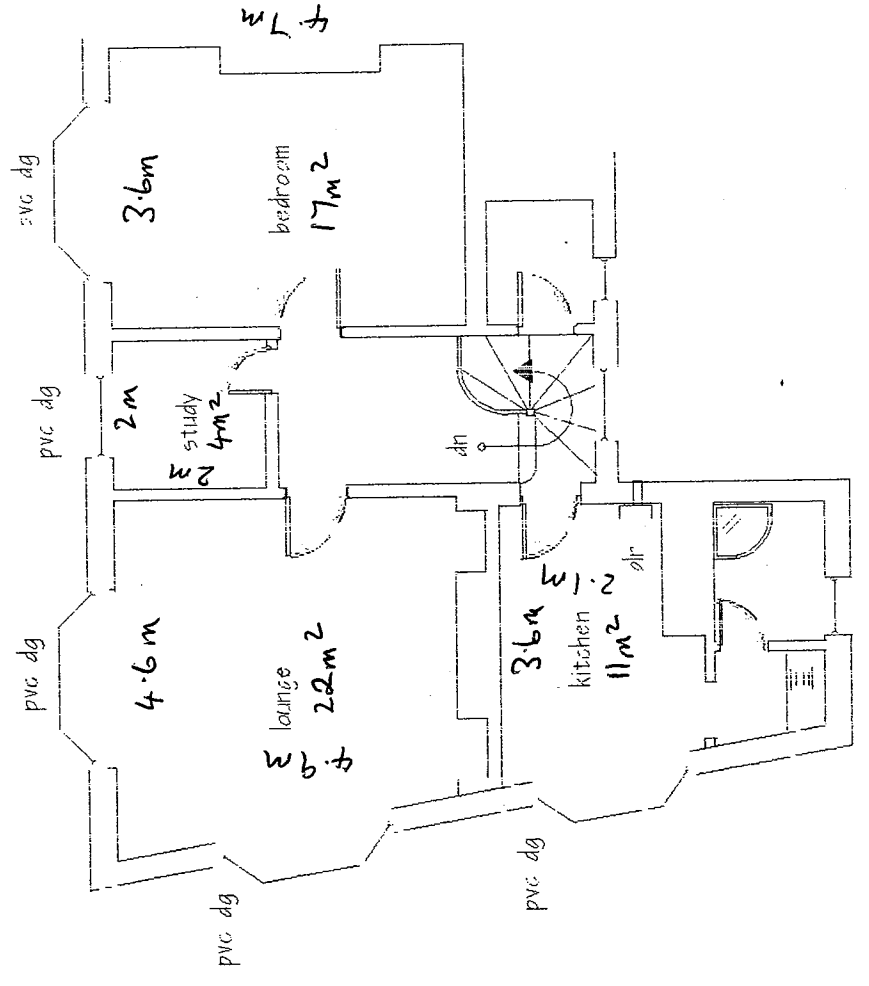

EXISTING GROUND FLOOR

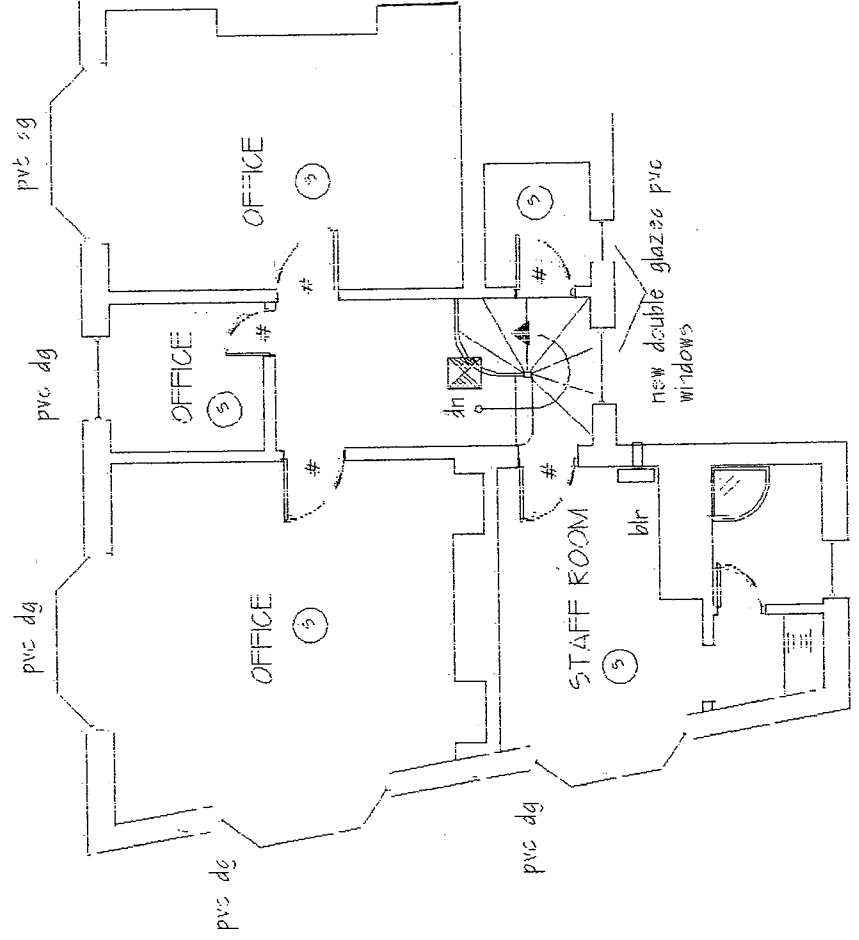

194 CHESTER ROAD
SUNDERLAND
SR4 7HE

DWG NO 0165 5/3/24
SCALE 1:100

A.M. WATT,
20 ALPINE WAY,
SUNDERLAND,
SR3 1TN

019 5226401 / 078 116 050 33