




EXISTING ELEVATION
Scale: 1:50

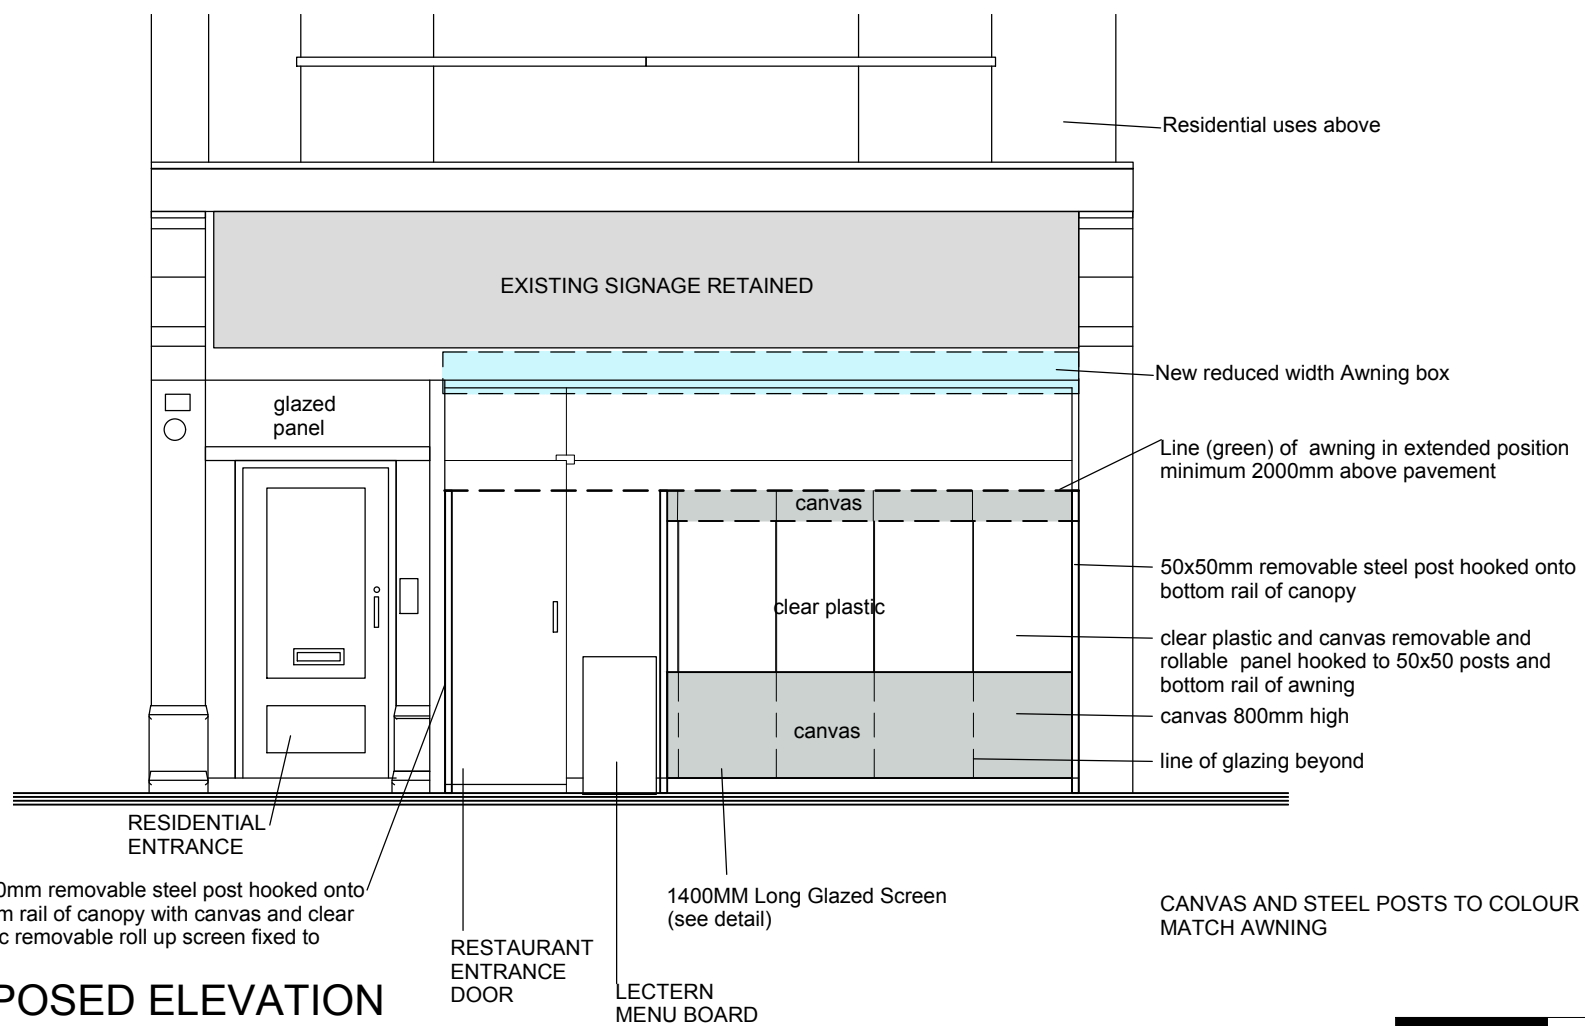

PROPOSED ELEVATION
Scale: 1:50

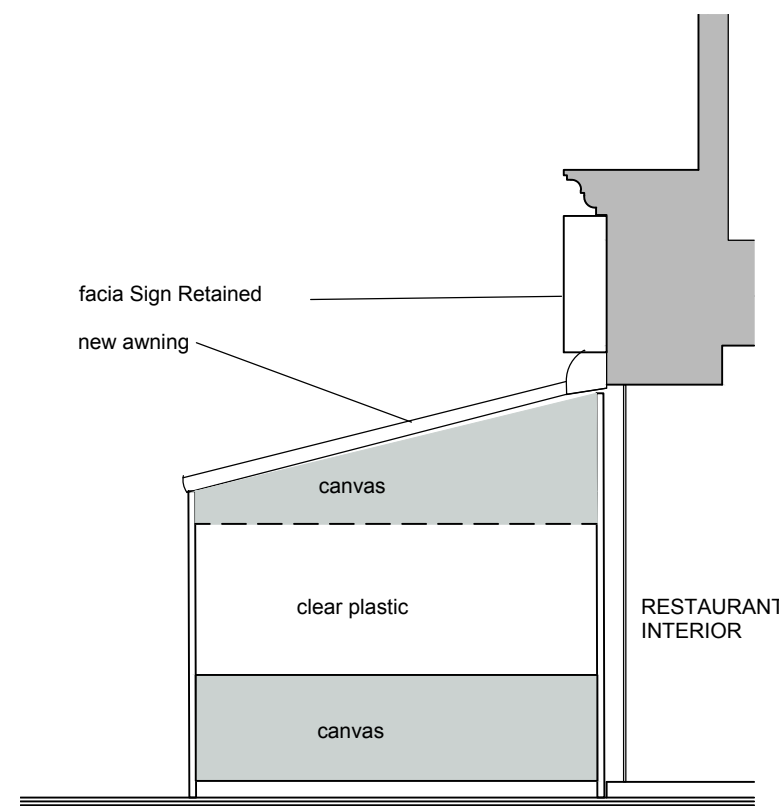

PROPOSED SIDE DELEVATION
Scale: 1:50

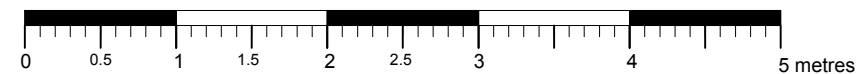

status
PLANNING
client
SARAVANA BHAVAN
site
17 Charing Cross Road
London
drawing
Outside Seating - 16 Cover
EXISTING & PROPOSED ELEVATIONS
scale
1:50 @ A3
author
ncw
scale
March 21
proj. no.
N151-A
drwg. no.
L-03
revision
A
Nicholas C Williams RIBA
ncwarchitecture@gmail.com