


CONTRACTORS MUST CHECK ALL DIMENSIONS ON SITE. ONLY FIGURED DIMENSIONS ARE TO BE WORKED FROM. DISCREPANCIES MUST BE REPORTED TO THE ARCHITECT BEFORE PROCEEDING.
© THIS DRAWING IS COPYRIGHT




PHOTOGRAPHY OF PROPOSED SHUTTER

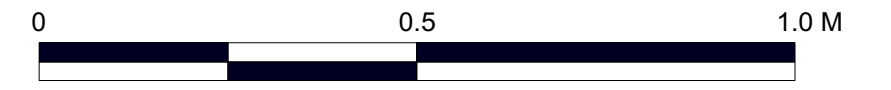

Mild steel base plate 419mm x 8mm

New externally illuminated projecting Logo sign 700mm x 700mm.

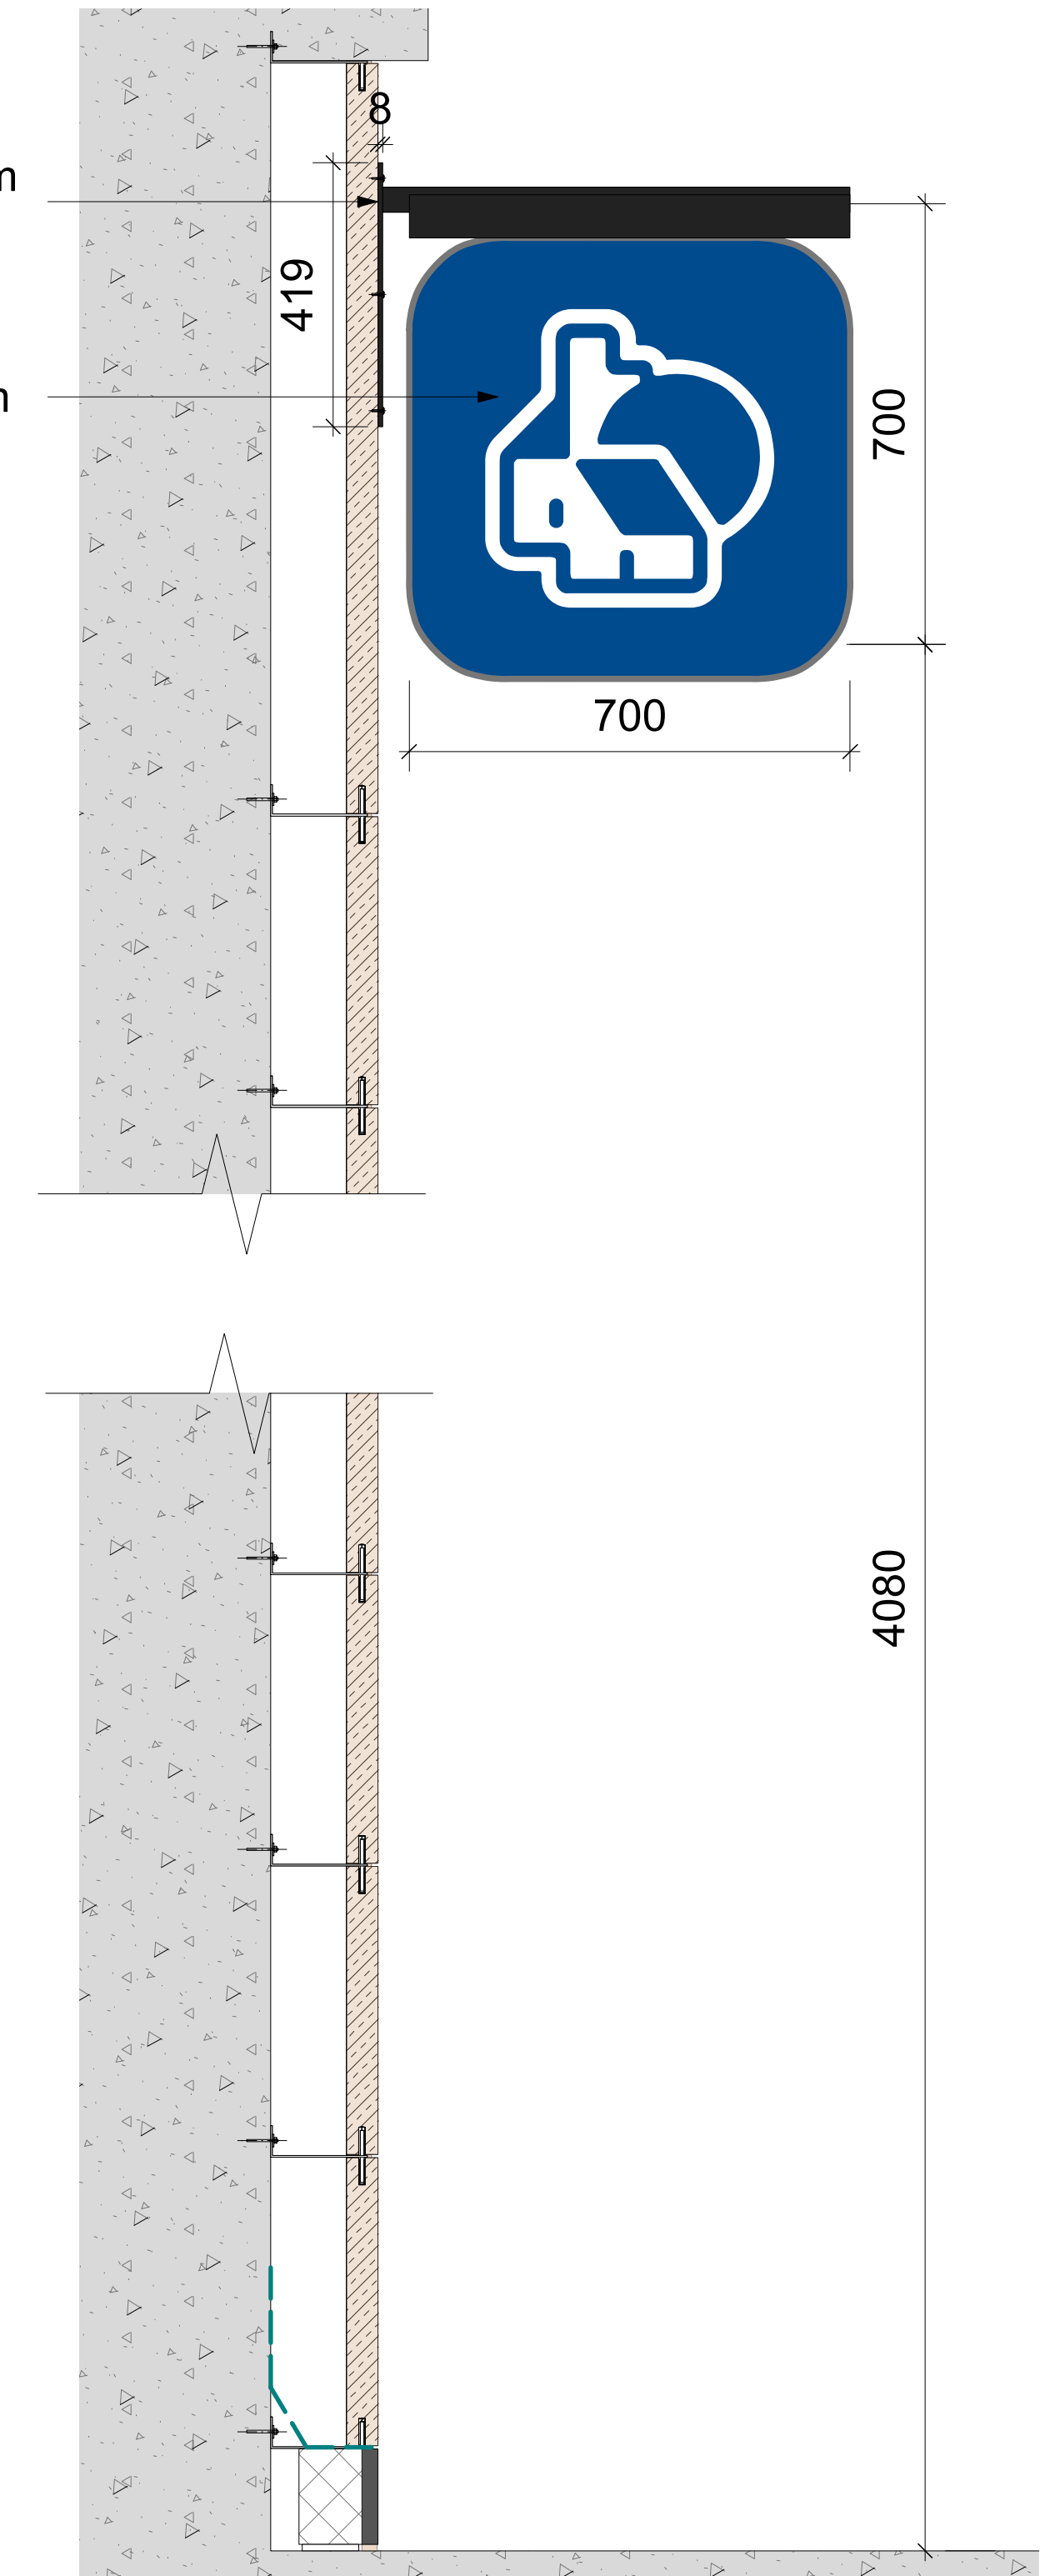

SECTION THROUGH PROJECTING SIGN

New Colite Nationwide lozenge installed directly to the Portland stone.
Letters Cap height: 265mm.
Logo height: 500mm.

New Colite Building Society letters in blue lock-up installed directly to the Portland stone.
Letters Cap height: 182mm.

The shutter consists of horizontal strips of virtually unbreakable crystal clear polycarbonate, connected by aluminium hinge profiles.


New Portland stone to be installed on the reveal of the columns.

New entrance door made of glass and stainless steel frame with overdoor window.


Existing glass and shopfront to be retained.

New ATM sign. Consisting in 3mm folded aluminium frame and 5mm perspex graphic Lumaire LED Panel

Existing ATM to be retained.

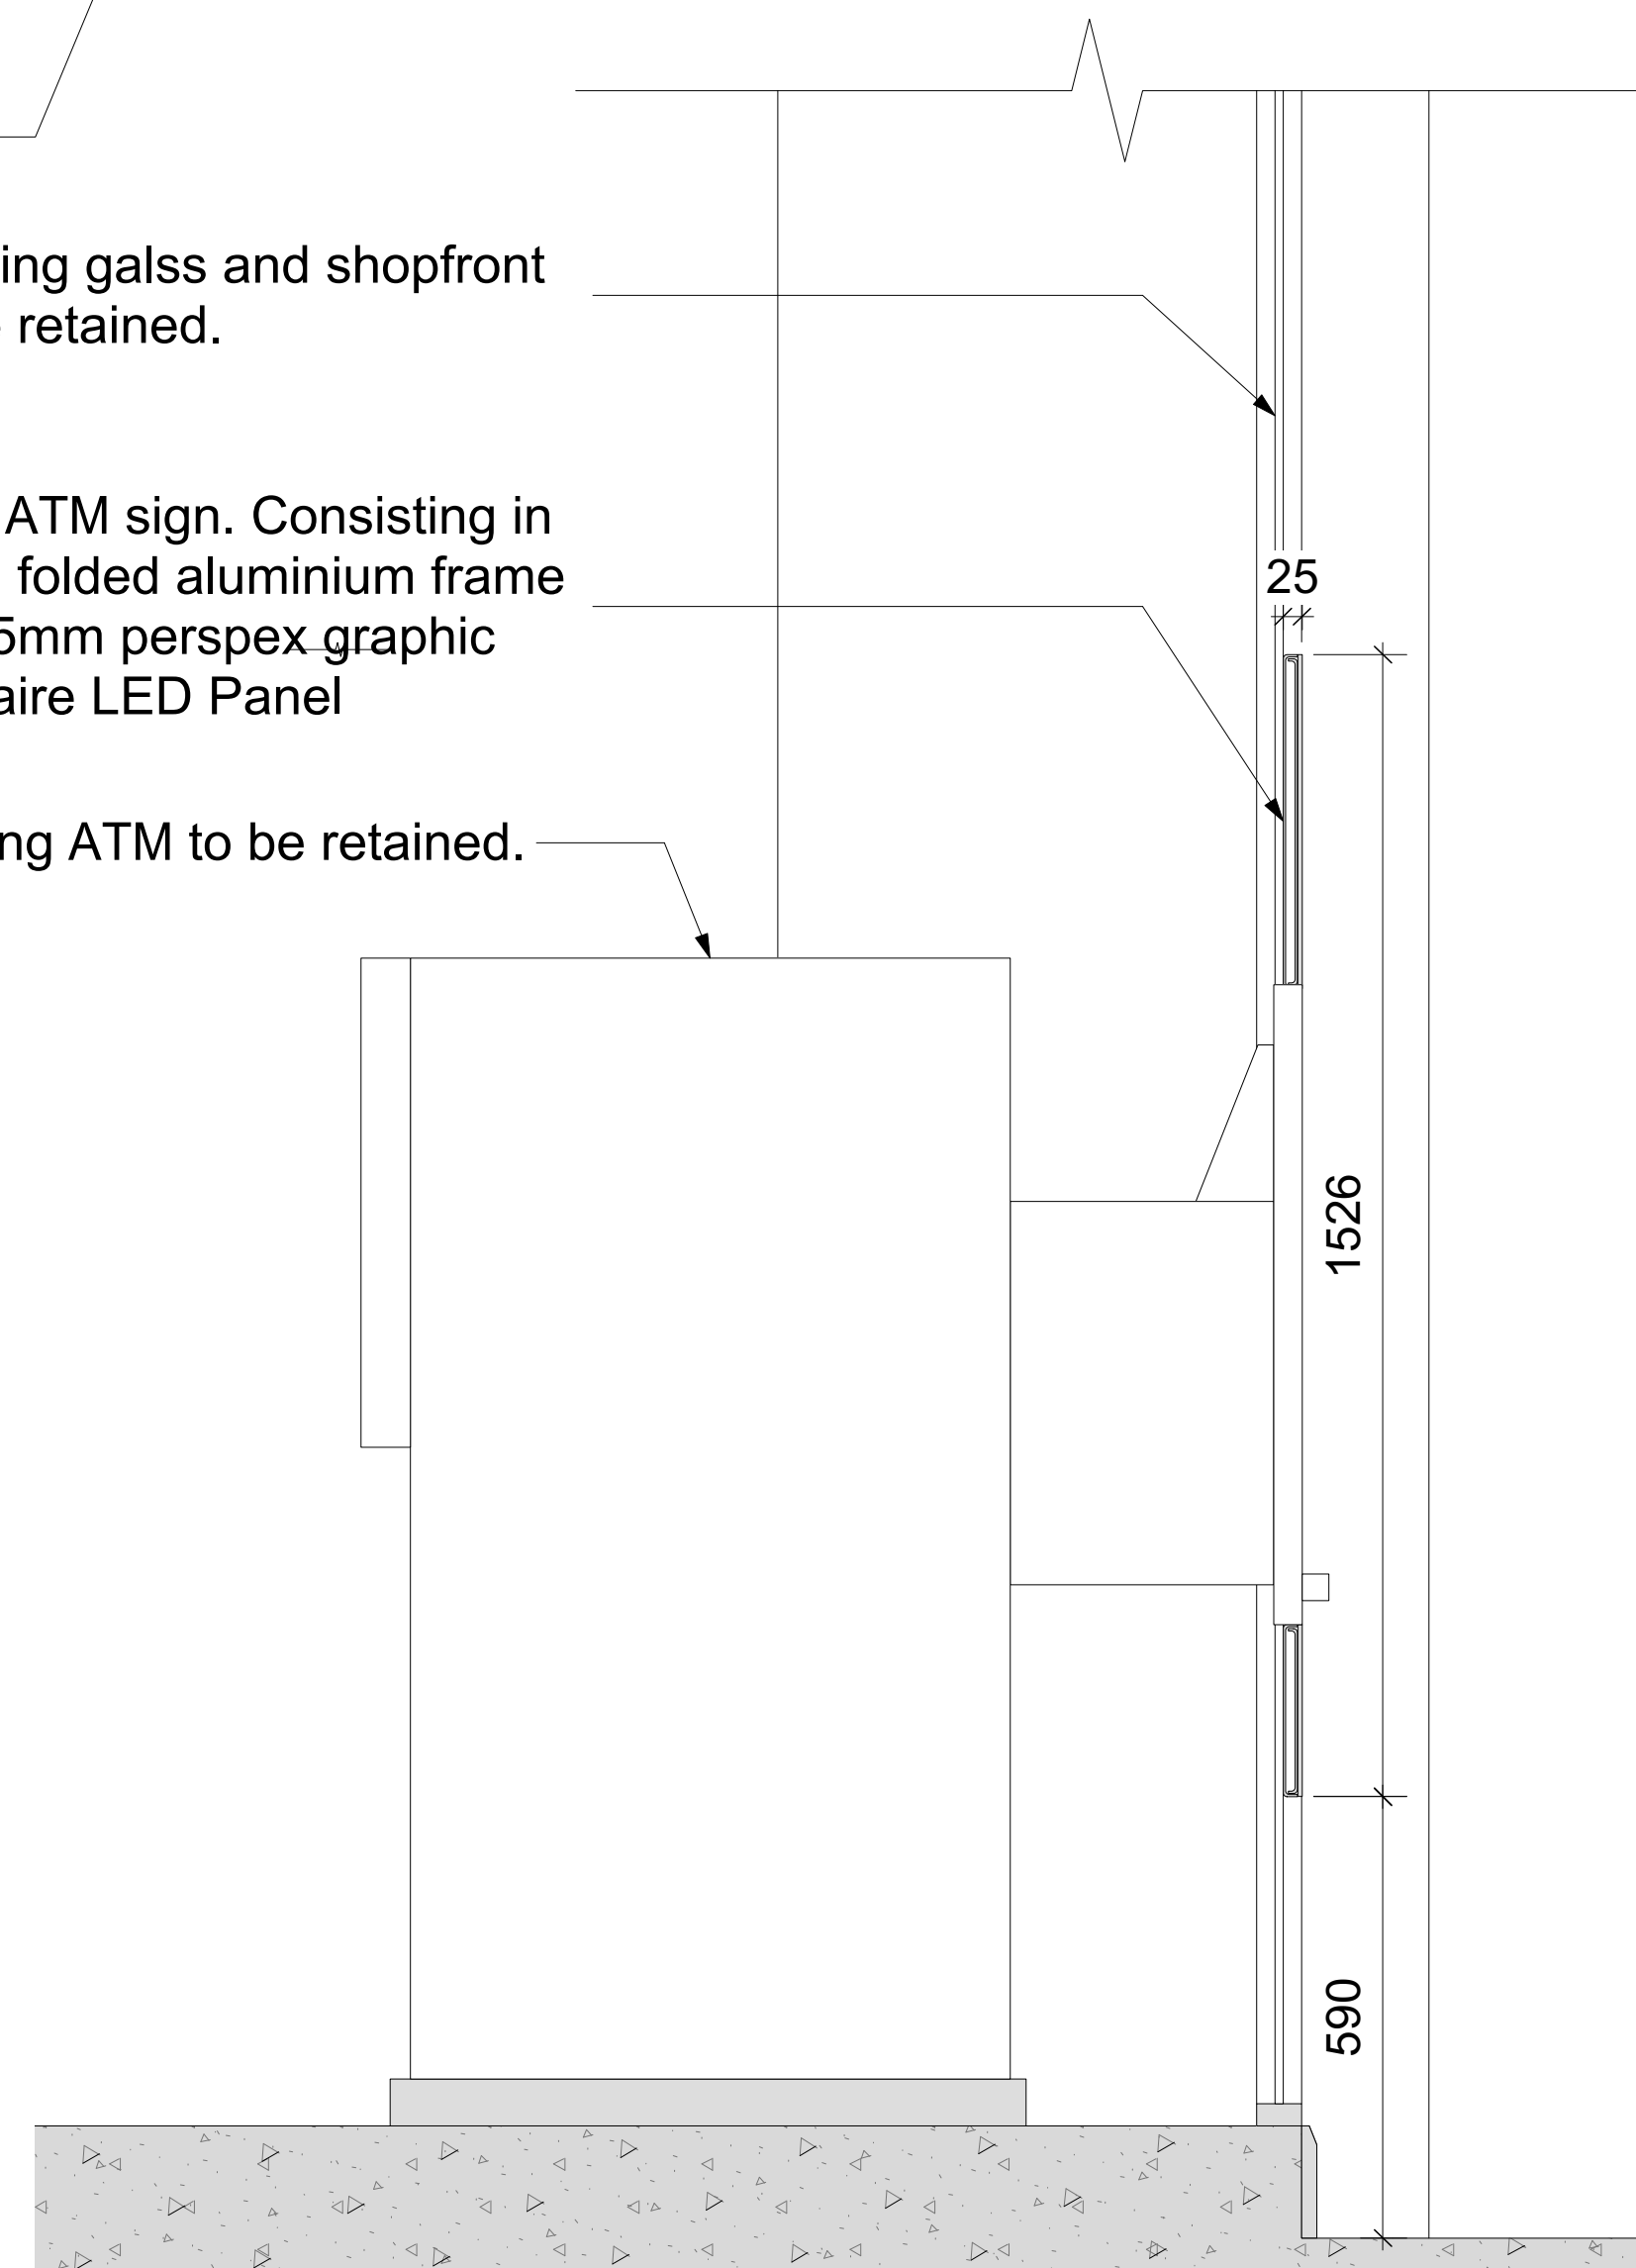

SECTION THROUGH ATM SIGN

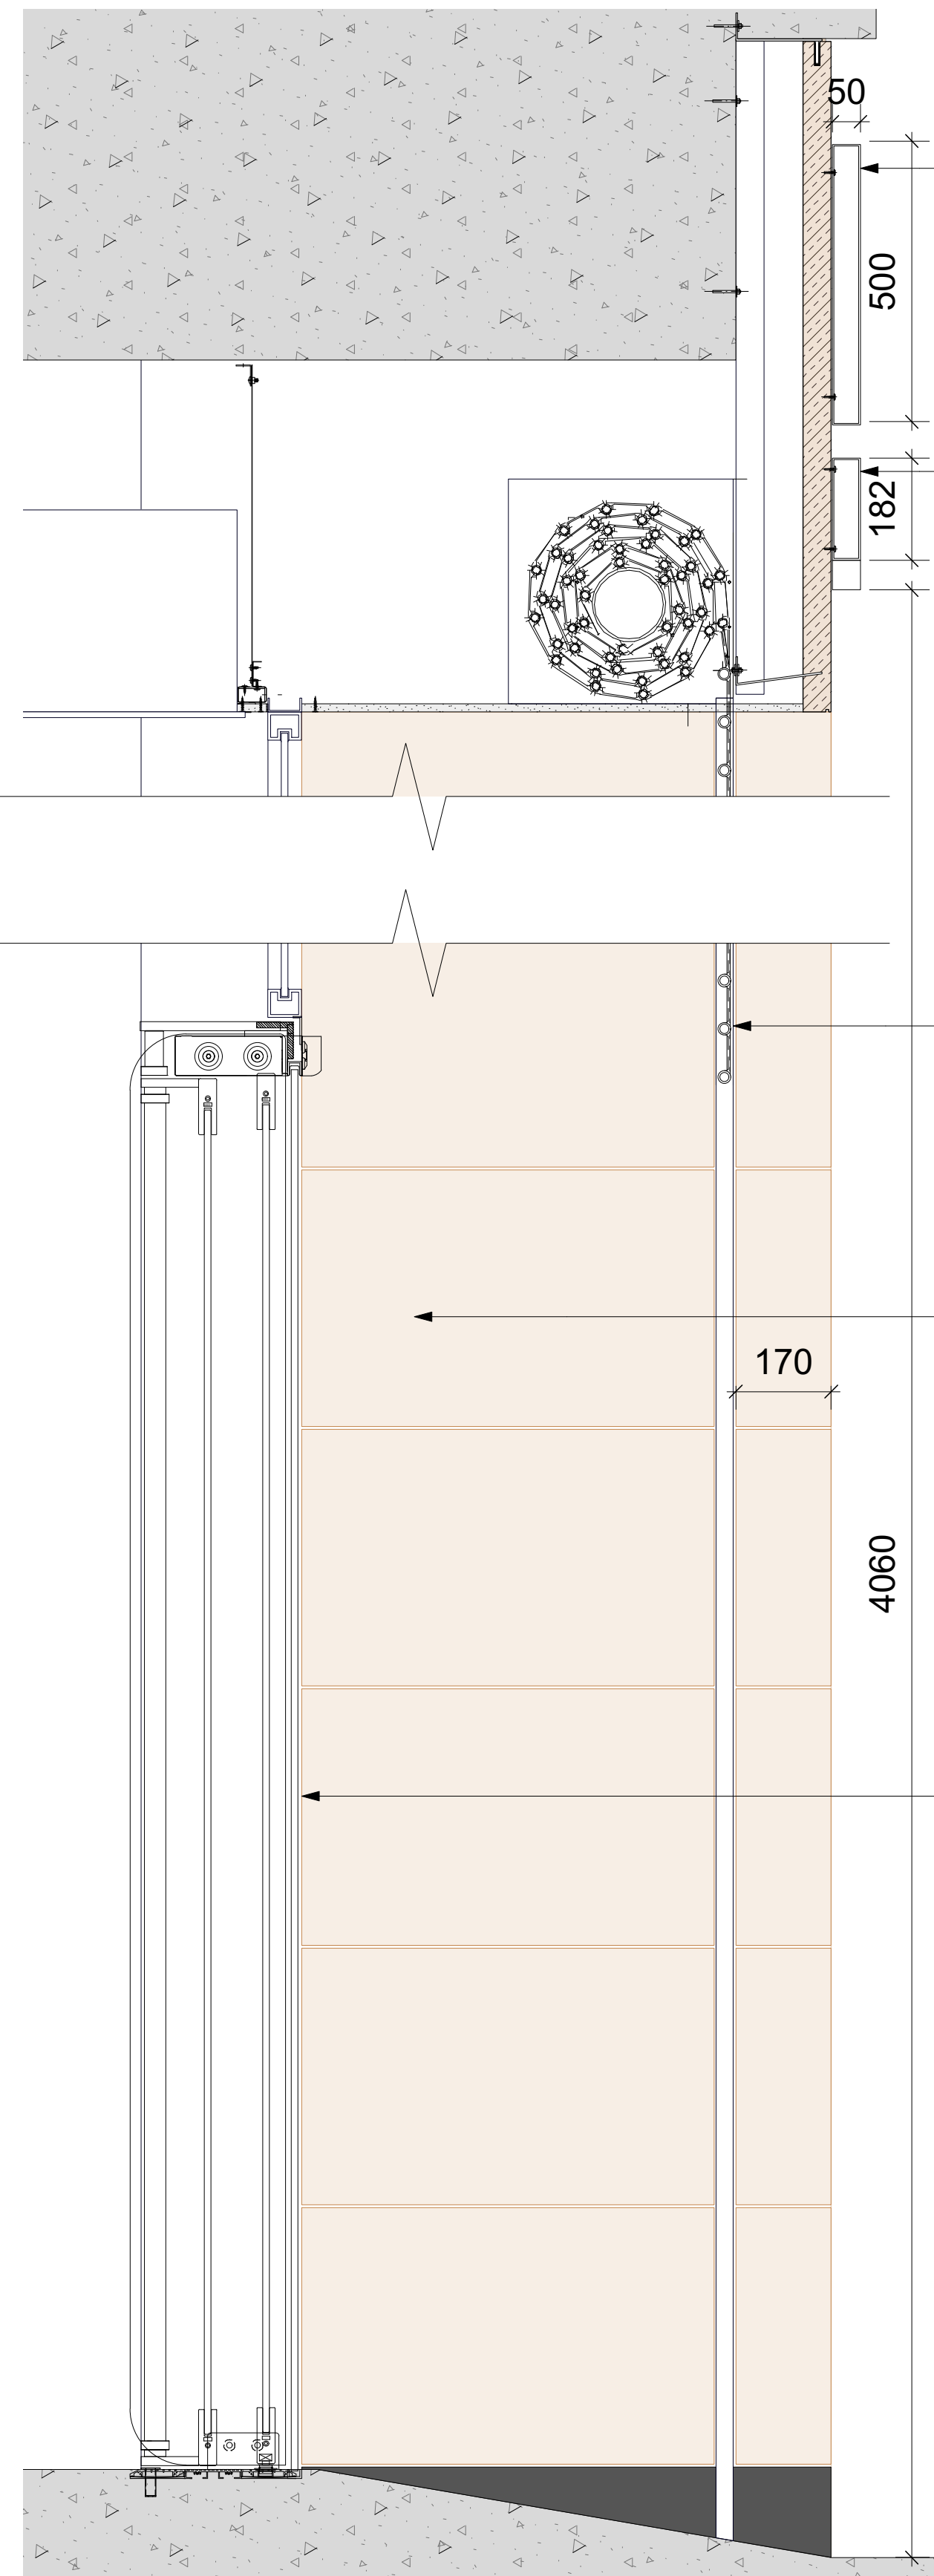

SECTION THROUGH PROJECTING SIGN

REVISIONS			DRAWING TYPE:	
BRANCH NAME & PREFIX: Name: 415 THE STRAND - THE STRAND - WC2R 0NS Prefix:			PLANNING APPLICATION PROPOSED SECTIONS THROUGH SIGNS	
SCALE @ A1: 1:10	SCALE @ A3: 1:20	DATE DRAWN: 04/06/2017	STATUS: CD	PROPERTY LOCATION CODE: ST37
DRAWN BY: SP 4AD LONDON	CHECKED BY & DATE: DP 4AD LONDON	JOB REF: 17 028	Draft / Approved	DRAWING REF NO: PA.09
				REV: -