


EXTERNAL SCOPE OF WORKS:

- Replace 1no. Projecting signage with new 600mm. Retain existing bracket.
- Existing Projecting sign bracket to be painted in blue to match new fascia.
- Replace 1no. Logo with 1no. New 490mm blue heritage logo height. Logo to be externally illuminated.
- Install new trough light, colour to match wall.
- Replace 1no. ATM surround and decals with new.
- Replace statutory signage with new.
- Install new window message "A good way to bank."
- Replace safety manifestation with new.

<b>Core Red</b>  #F9383D 0, 87, 69, 2 032 C	<b>Core Blue</b>  #011546 100, 90, 40, 40 282 C
---	---

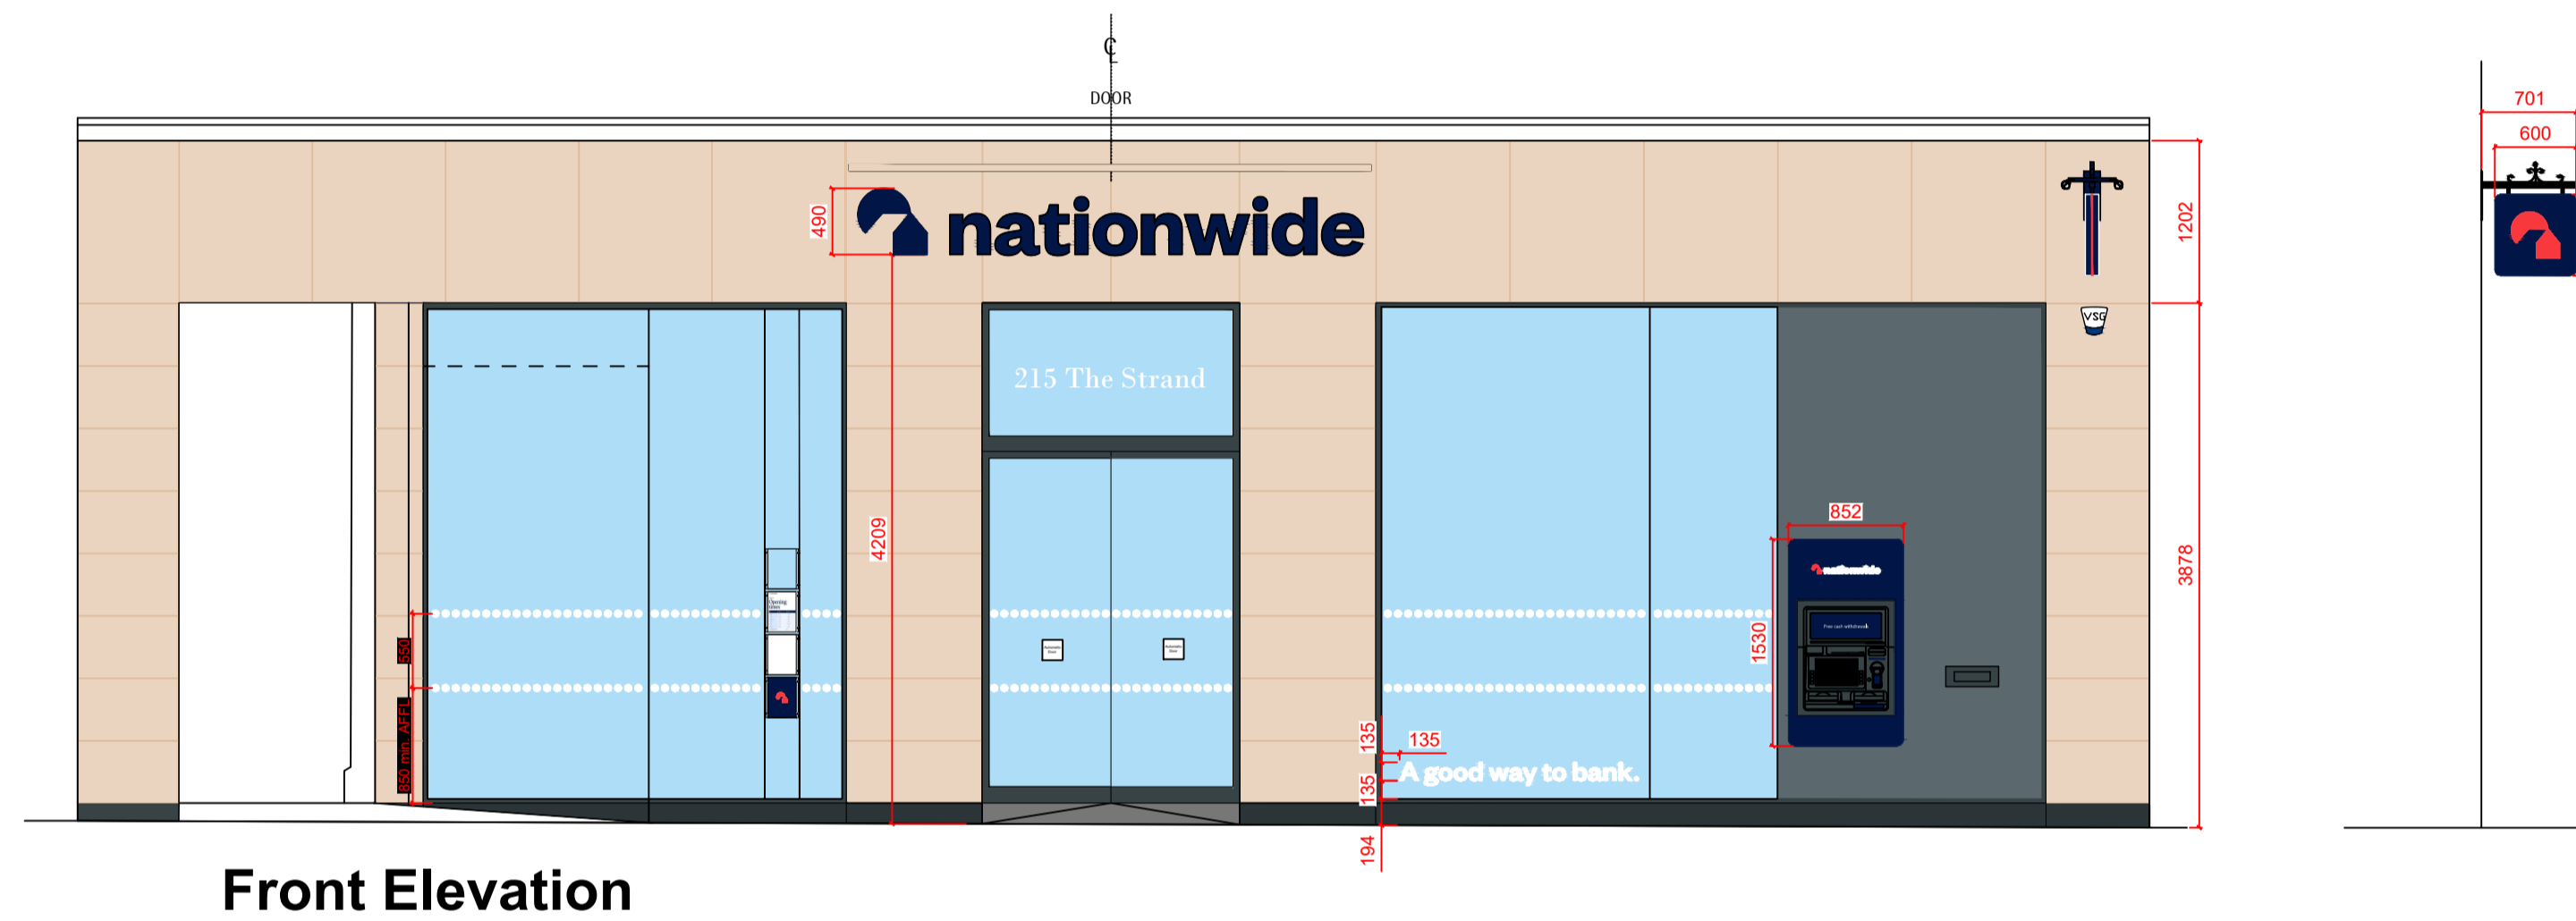

DRAWINGS PRODUCED FROM RECORD INFORMATION ONLY.  
 ALL DIMENSIONS TO BE CHECKED ON SITE PRIOR TO MANUFACTURE  
 AND INSTALLATION

ALL DIMENSIONS MUST BE CHECKED ON SITE.  
 ONLY FIGURED DIMENSIONS ARE TO BE WORKED FROM.  
 DISCREPANCIES MUST BE REPORTED TO THE ARCHITECT BEFORE  
 PROCEEDING.  
 THIS DRAWING IS BASED ON BEST KNOW INFORMATION

Scale - metres

#	#	#
B	Changed trough light colour.	20.12.2023
A	Blue heritage logo & trough light installed & notes amended.	18.12.2023

ISG Boleyn House, St Augustines Business Park, Whitstable Kent CT5 2QJ	© This drawing remains the Copyright of Four Architecture and Design and may not be reproduced in whole or in any part without prior written permission.  NOTE: All proprietary goods and materials are to be fitted in accordance with manufacturer's instructions. Codes of Practise and British Standards. All dimensions to be verified by the Contractor on site. Do not scale drawings, work to figured dimensions only.  ALL REFERENCES SHOULD BE READ IN CONJUNCTION WITH THE MOST CURRENT NATIONWIDE DESIGN GUIDES.	CLIENT 	THE STRAND LONDON (0460) Brand Update	BRANCH NAME & PREFIX: THE STRAND LONDON 415 The Strand		DRAWING TYPE: PROPOSED EXTERNAL ELEVATION		
				SCALE @ A1: 1:50  DRAWN BY: HU	SCALE @ A3: 1:100  CHECKED BY & DATE: JNA	DATE DRAWN: 05.12.2023  JOB REF:	STATUS: PROPOSED	PROPERTY LOCATION CODE: ST37