



Do not scale the drawing. Figured dimensions only to be taken from this drawing. Contractor to check all dimensions on site prior to works commencing, any discrepancy should be referred to the SpaceM Studio.


REVISION	DESCRIPTION	BY	DATE
A	Existing longitudinal section C added to drawing.	LK	Aug 2023

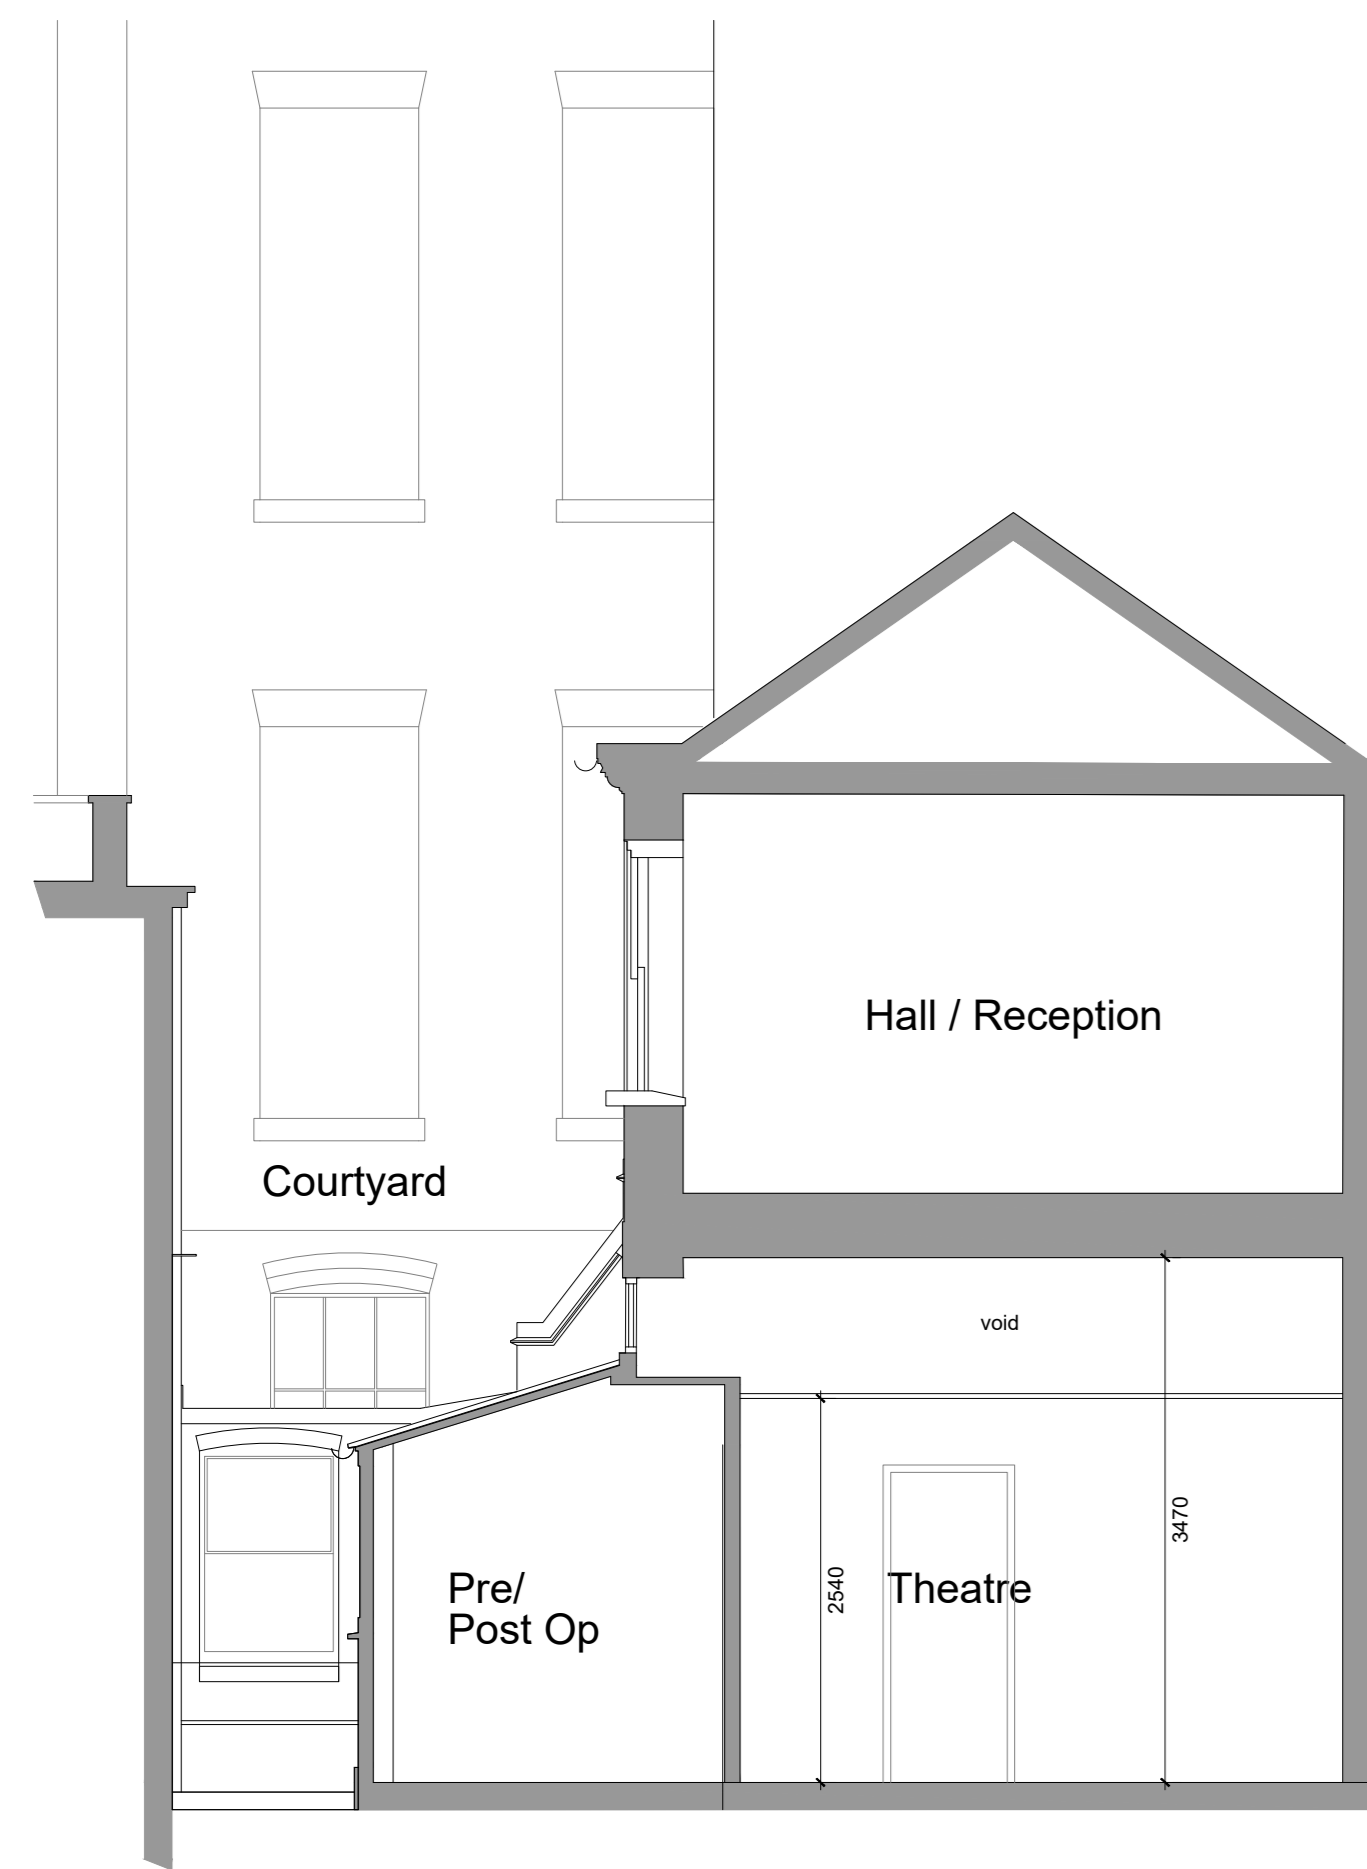


Section thro' (A)

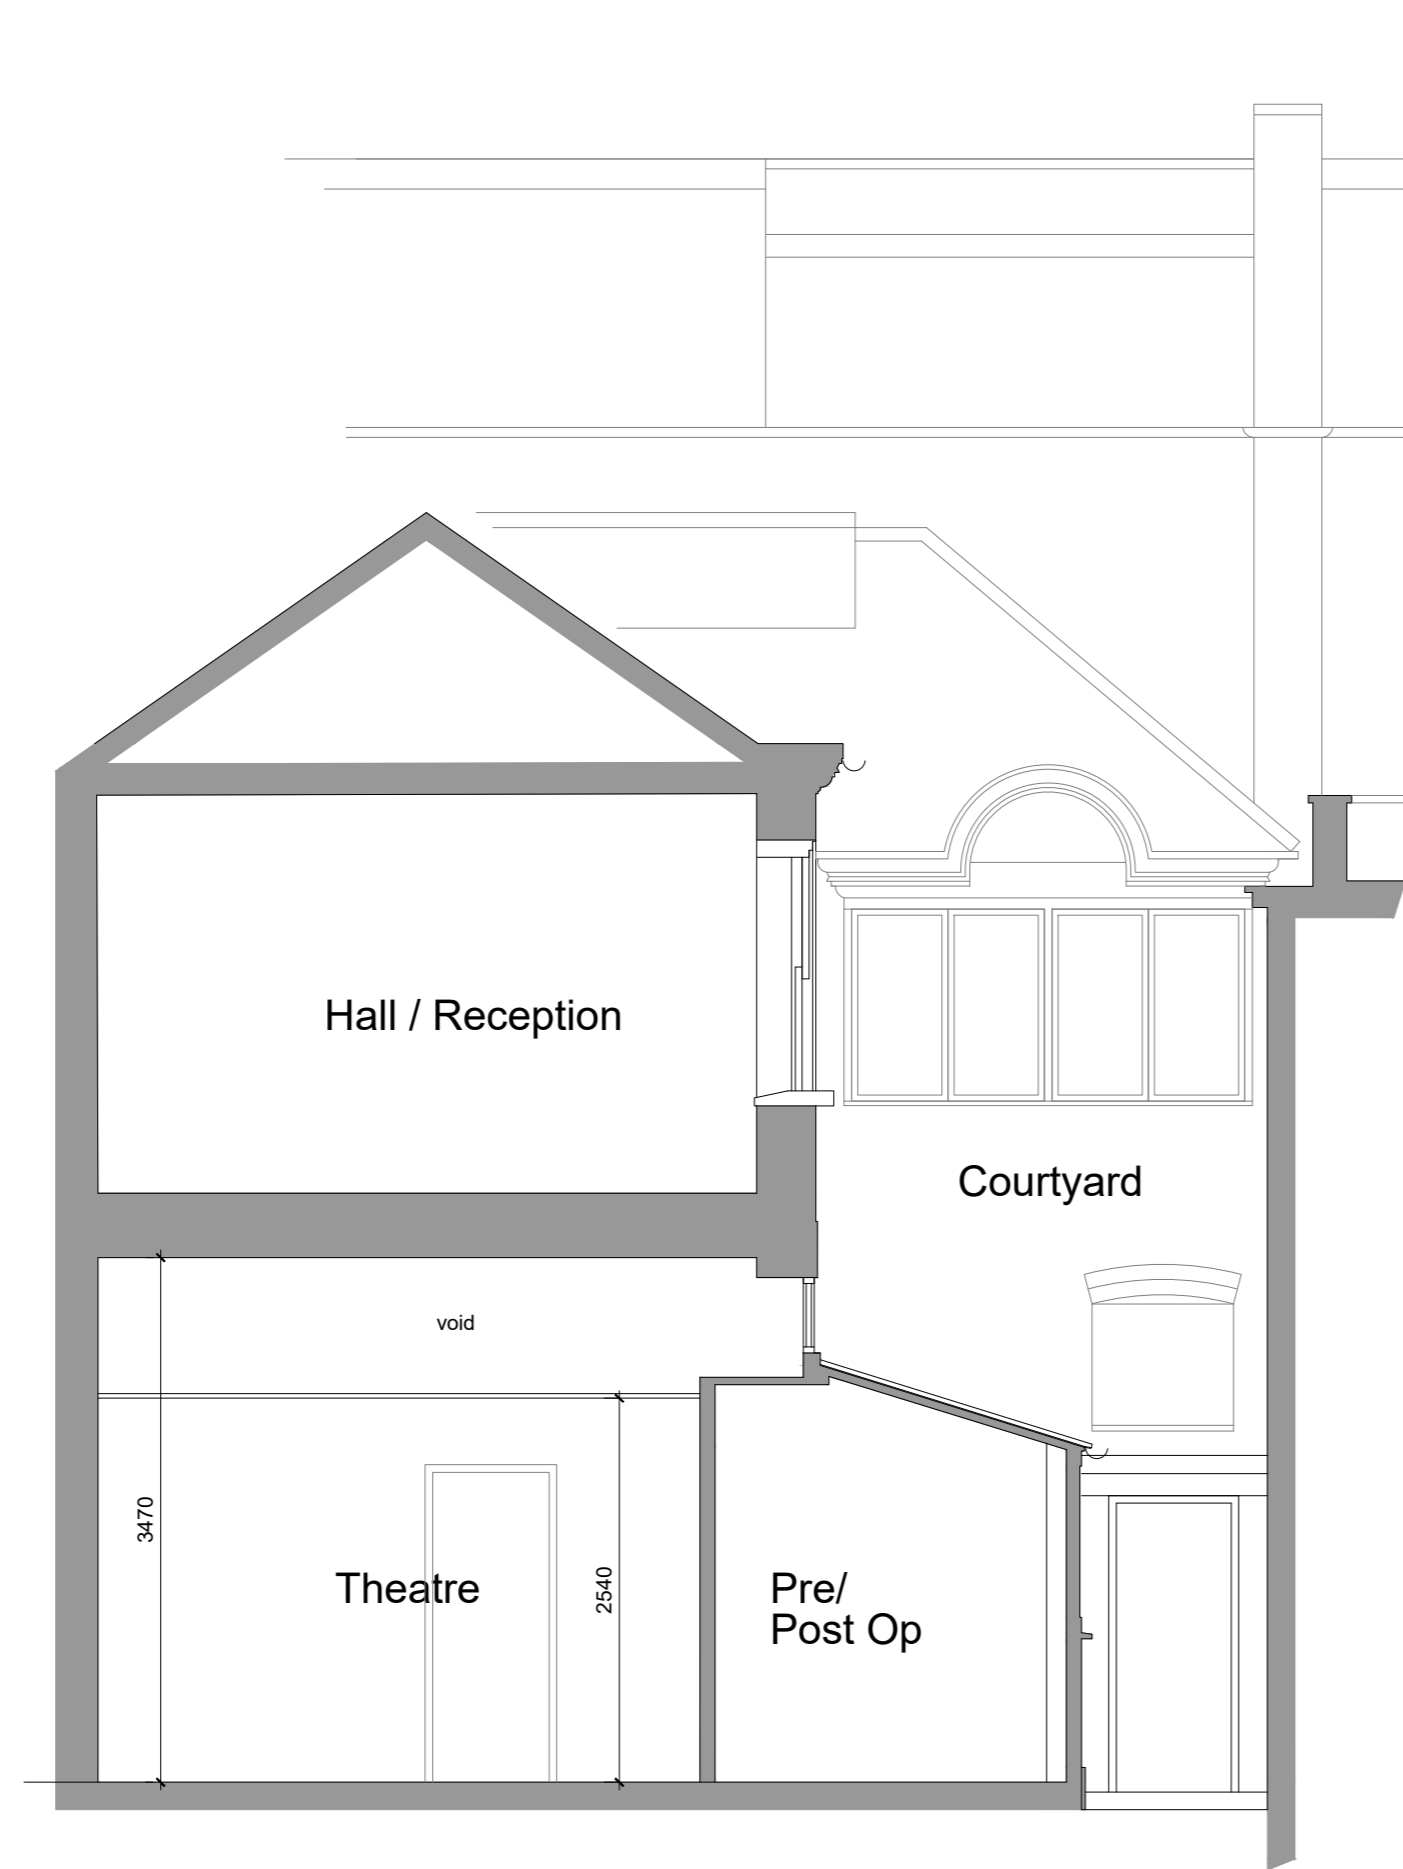


Section thro' (B)

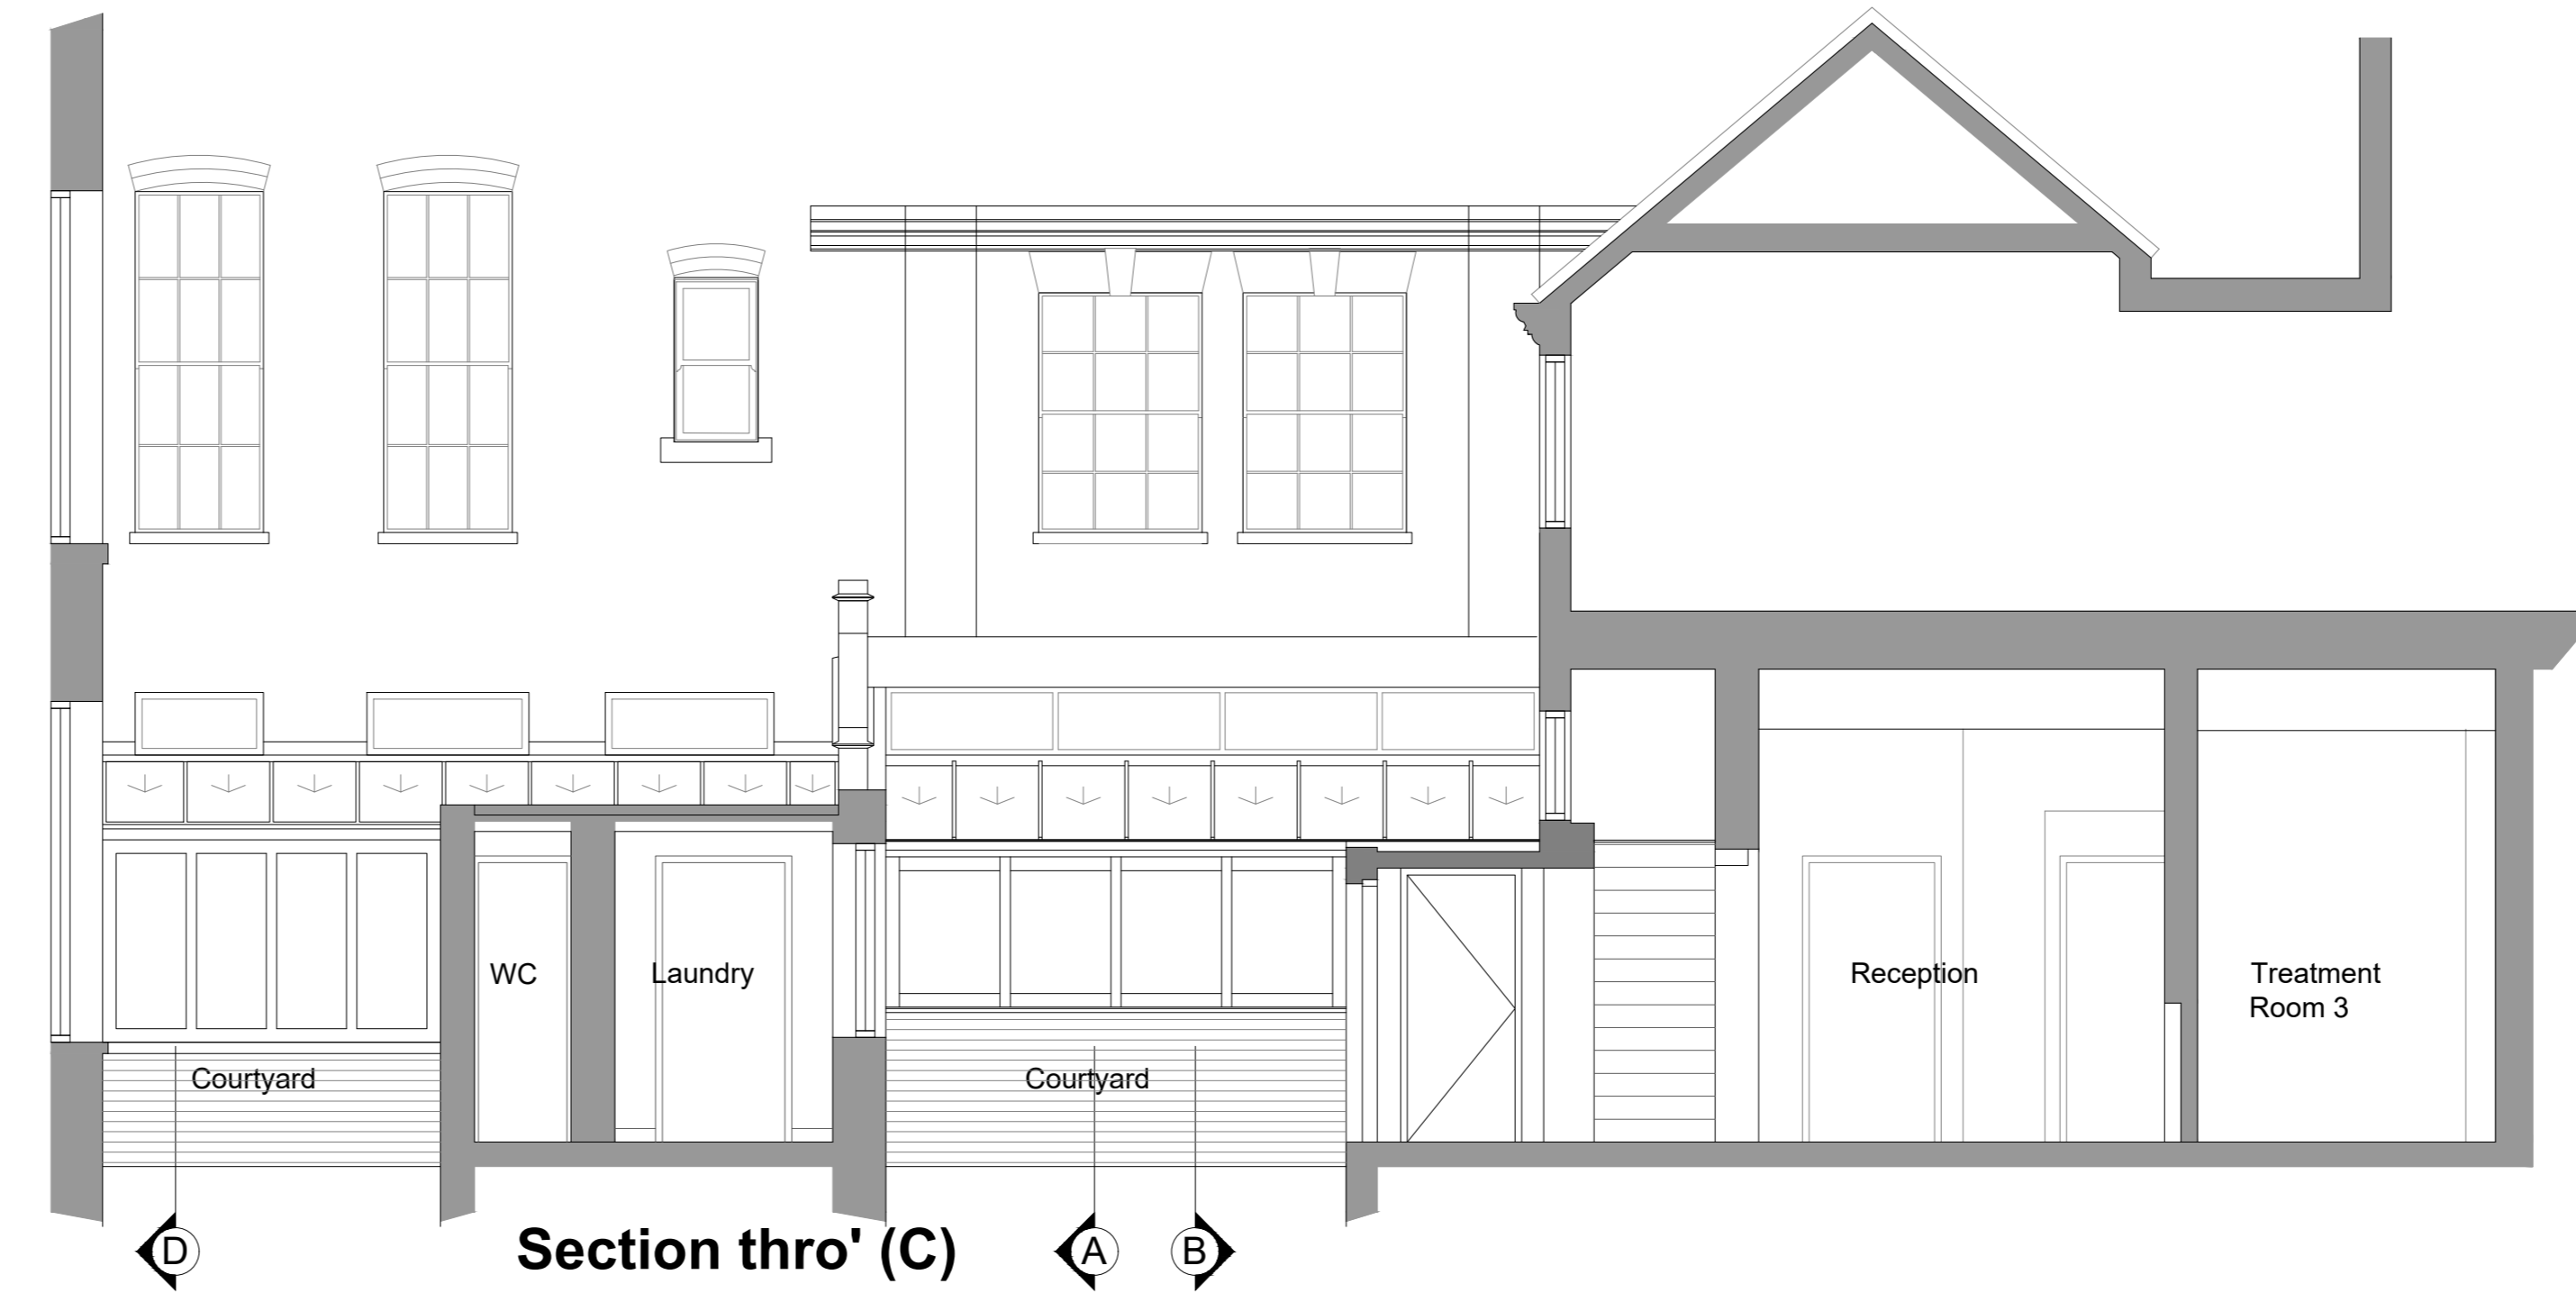


Section thro' (C)

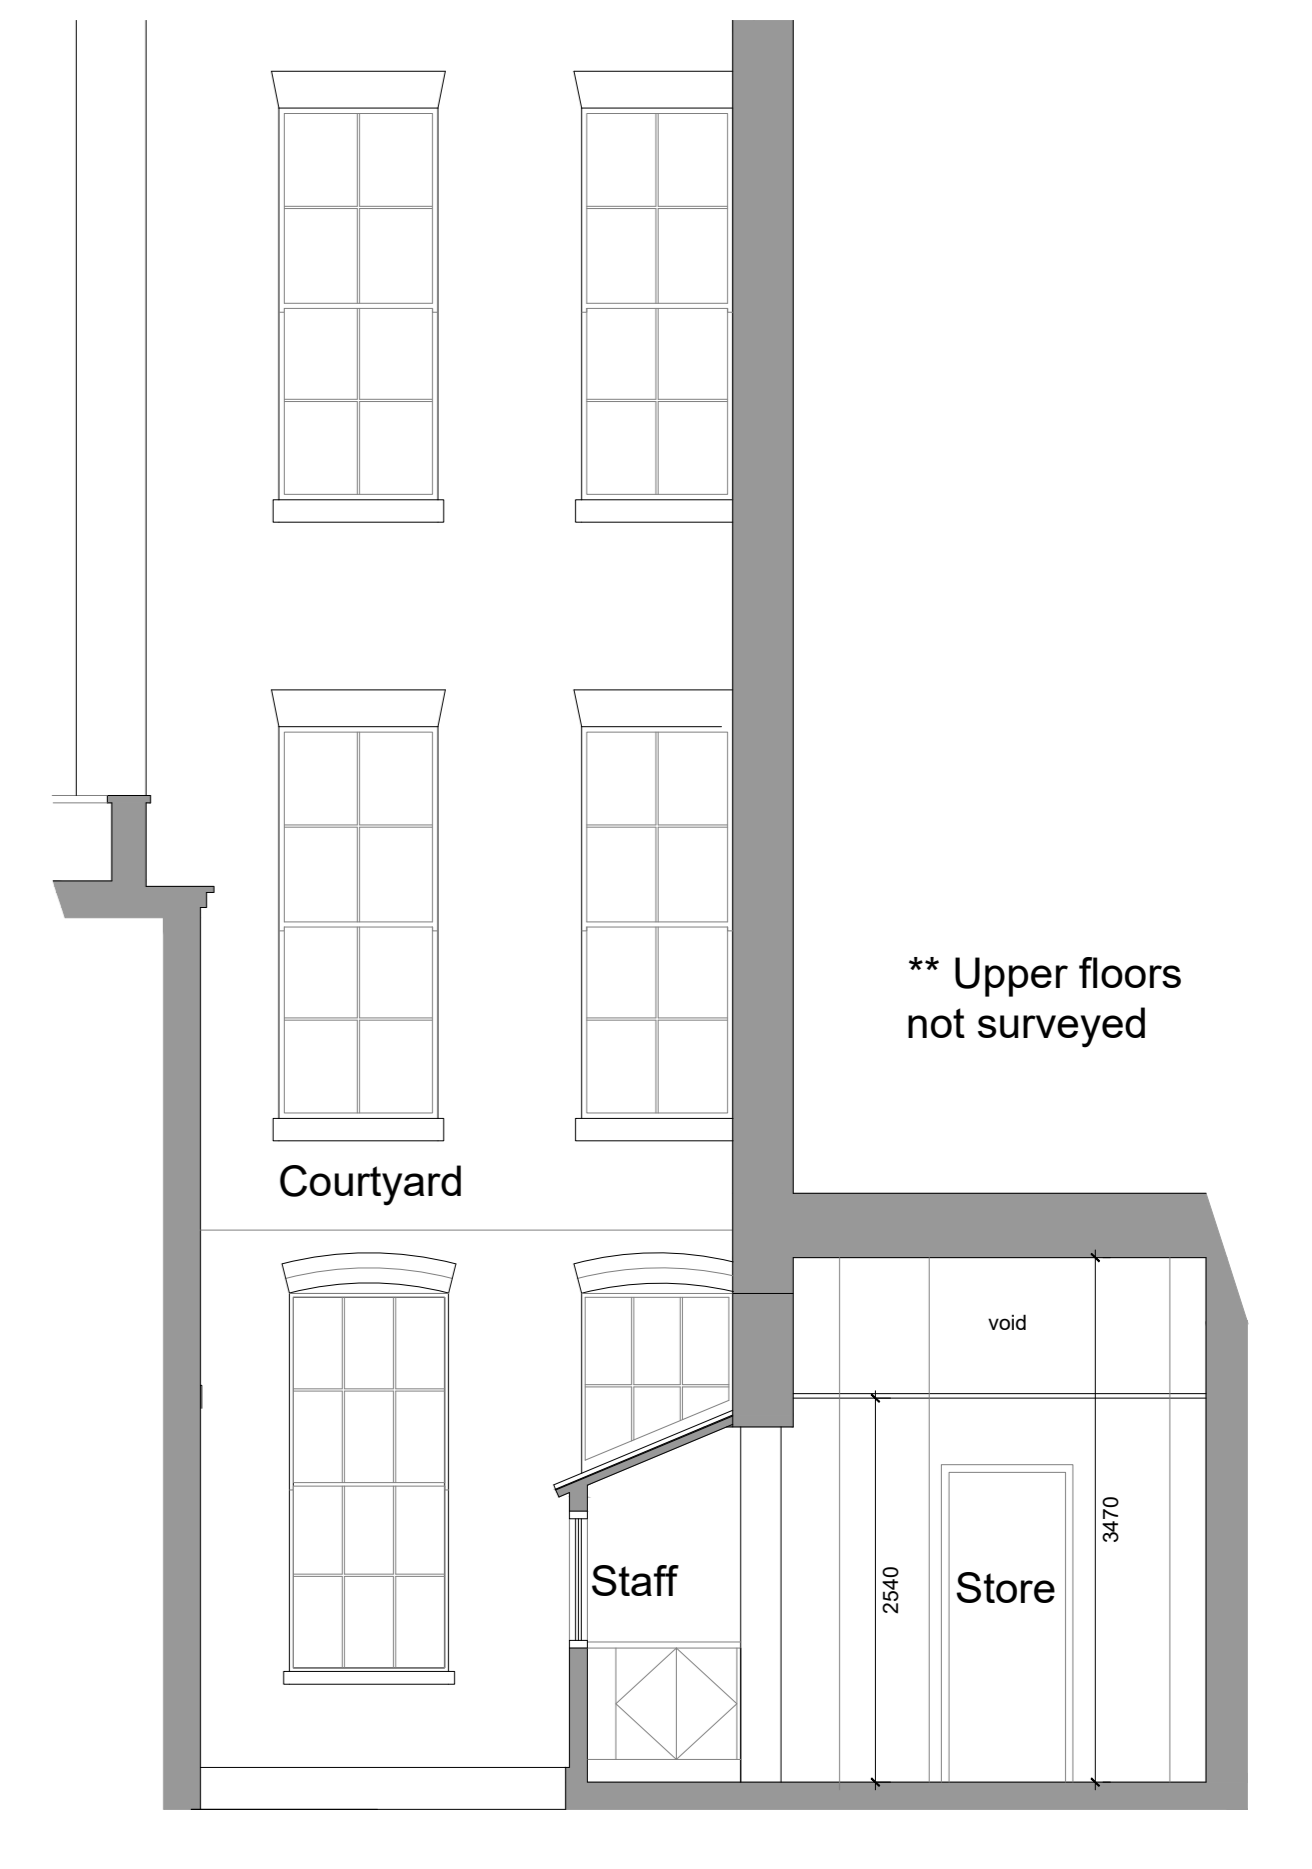


Section thro' (D)

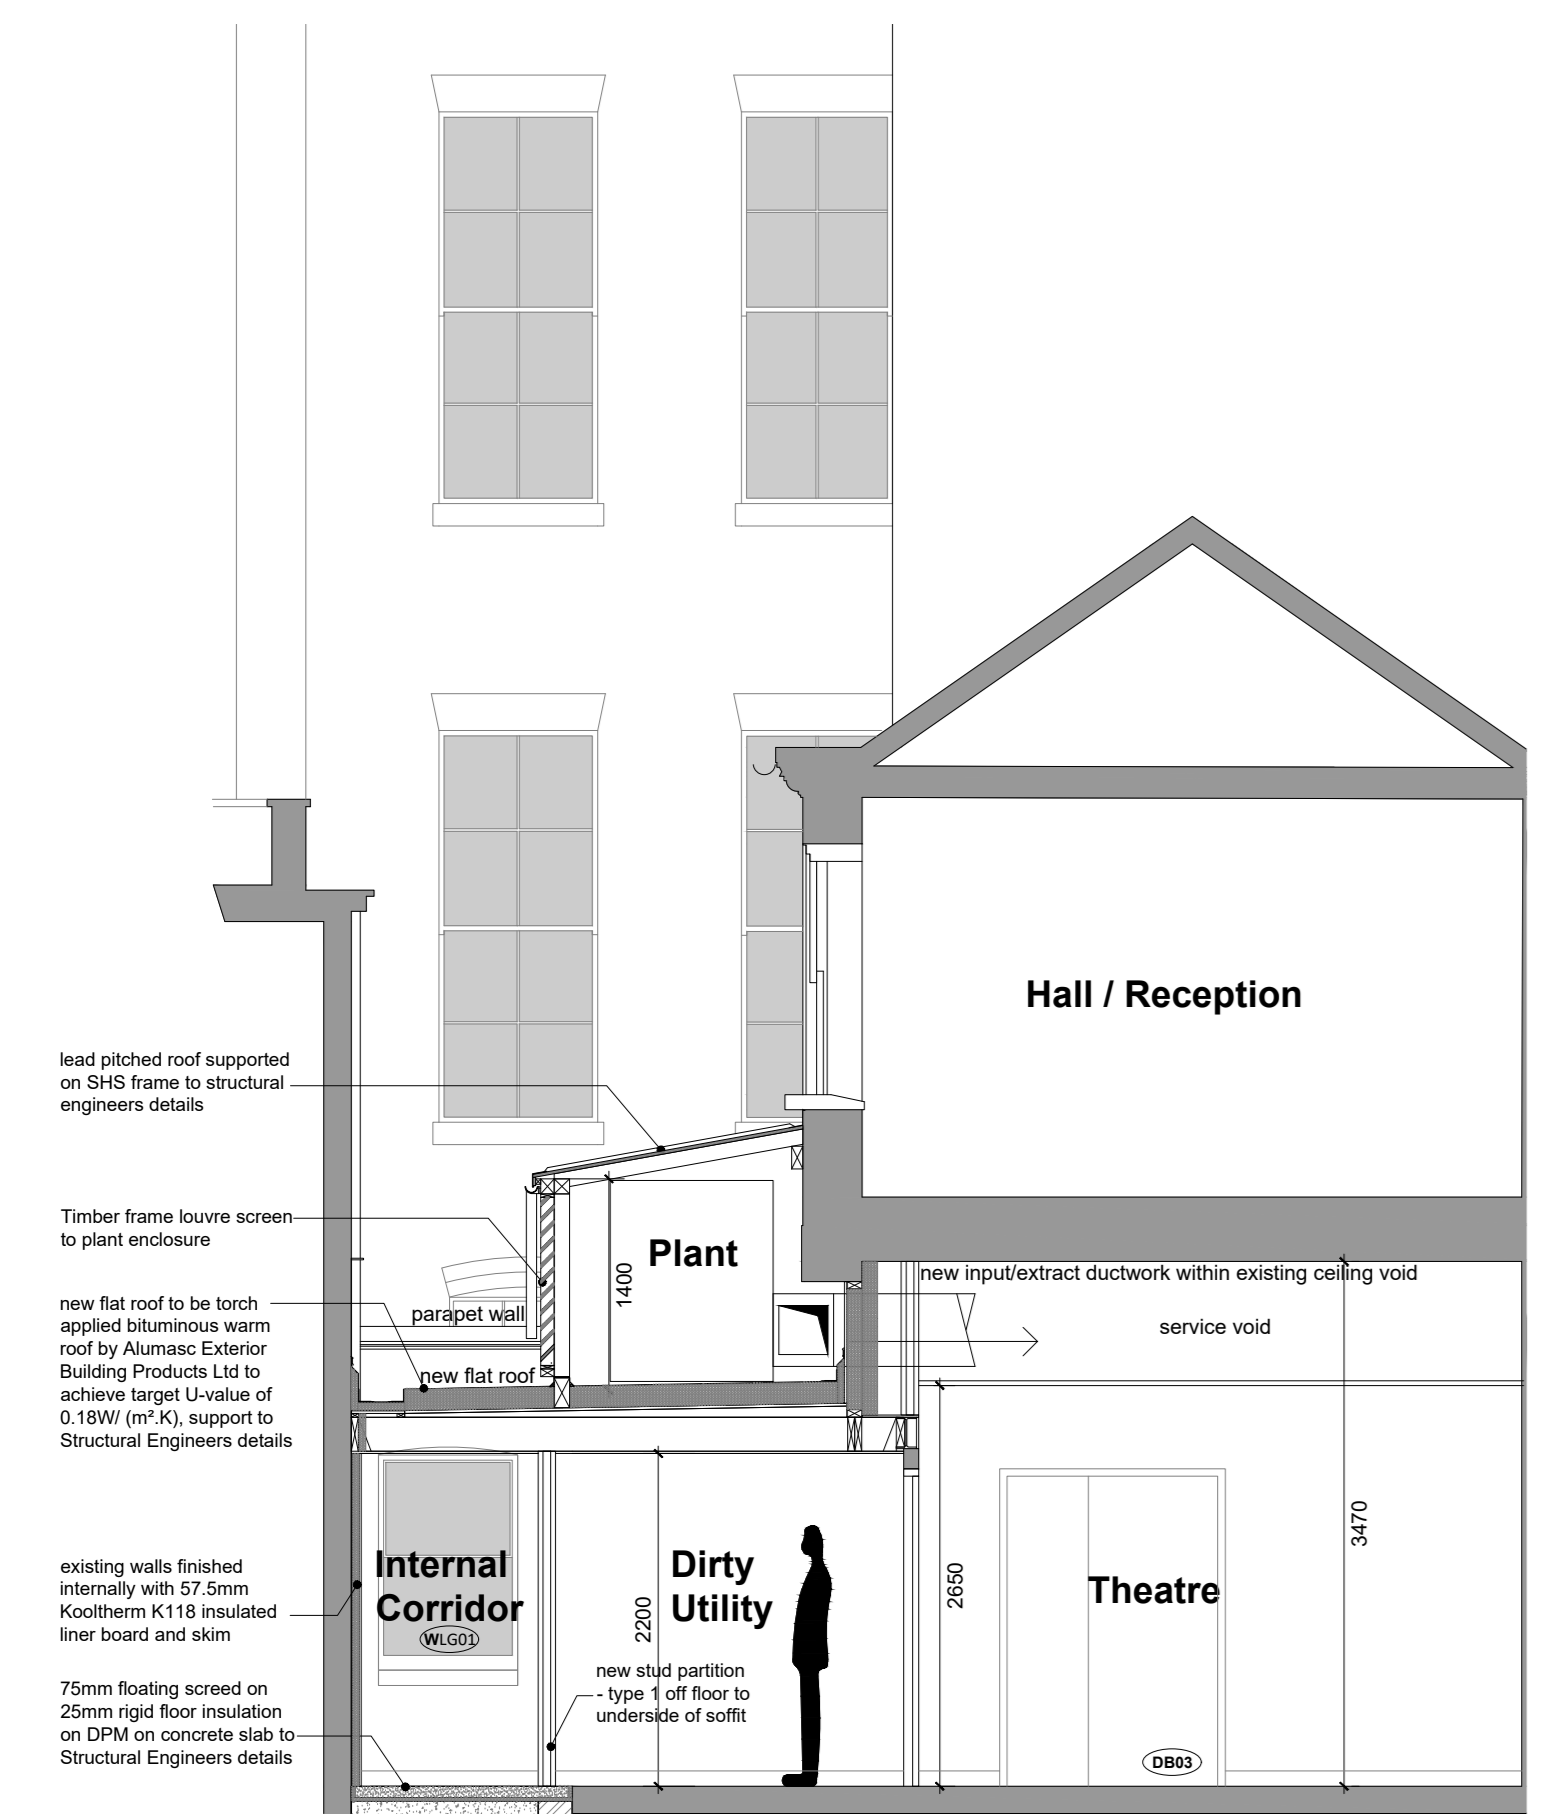


Section thro' as Proposed (A)

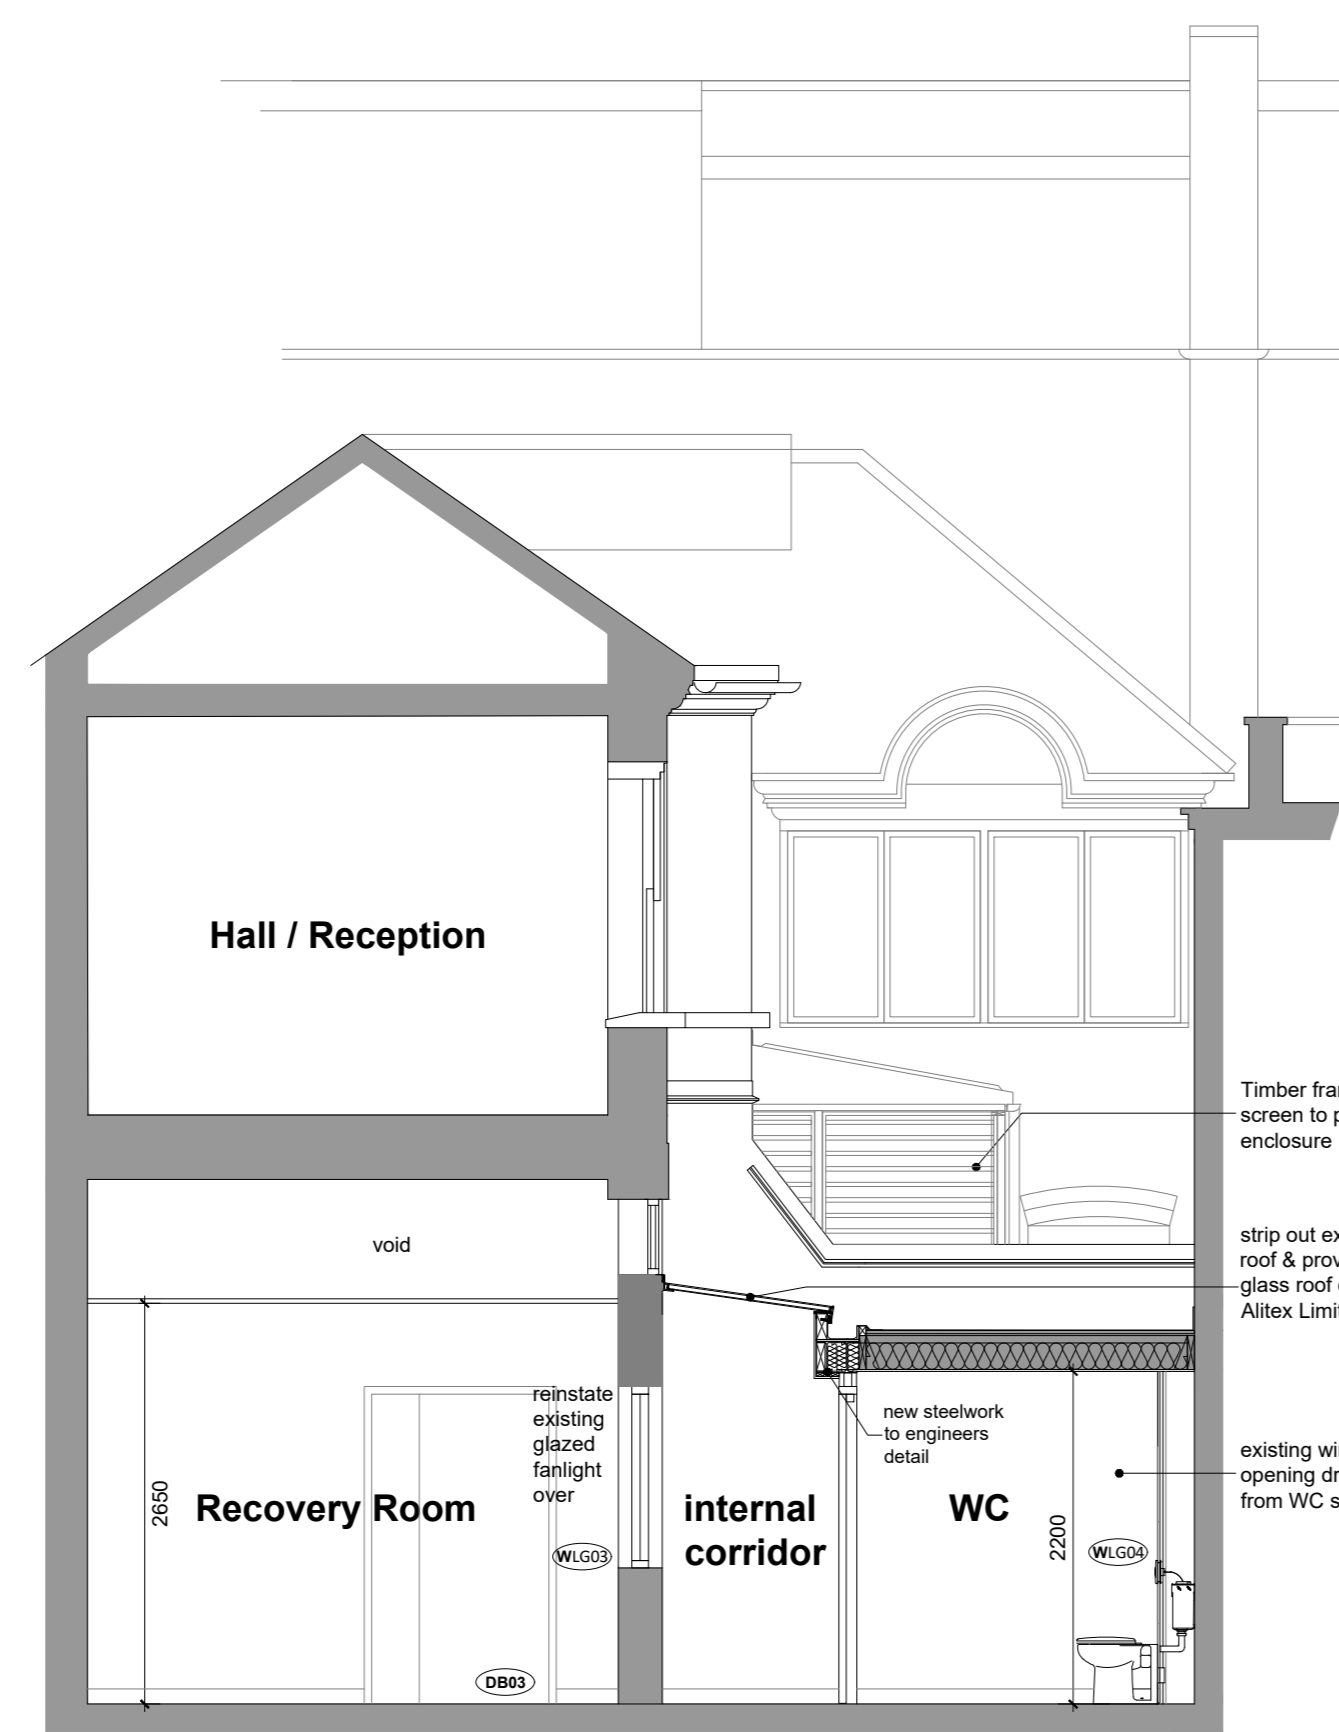

Section thro' as Proposed (E)

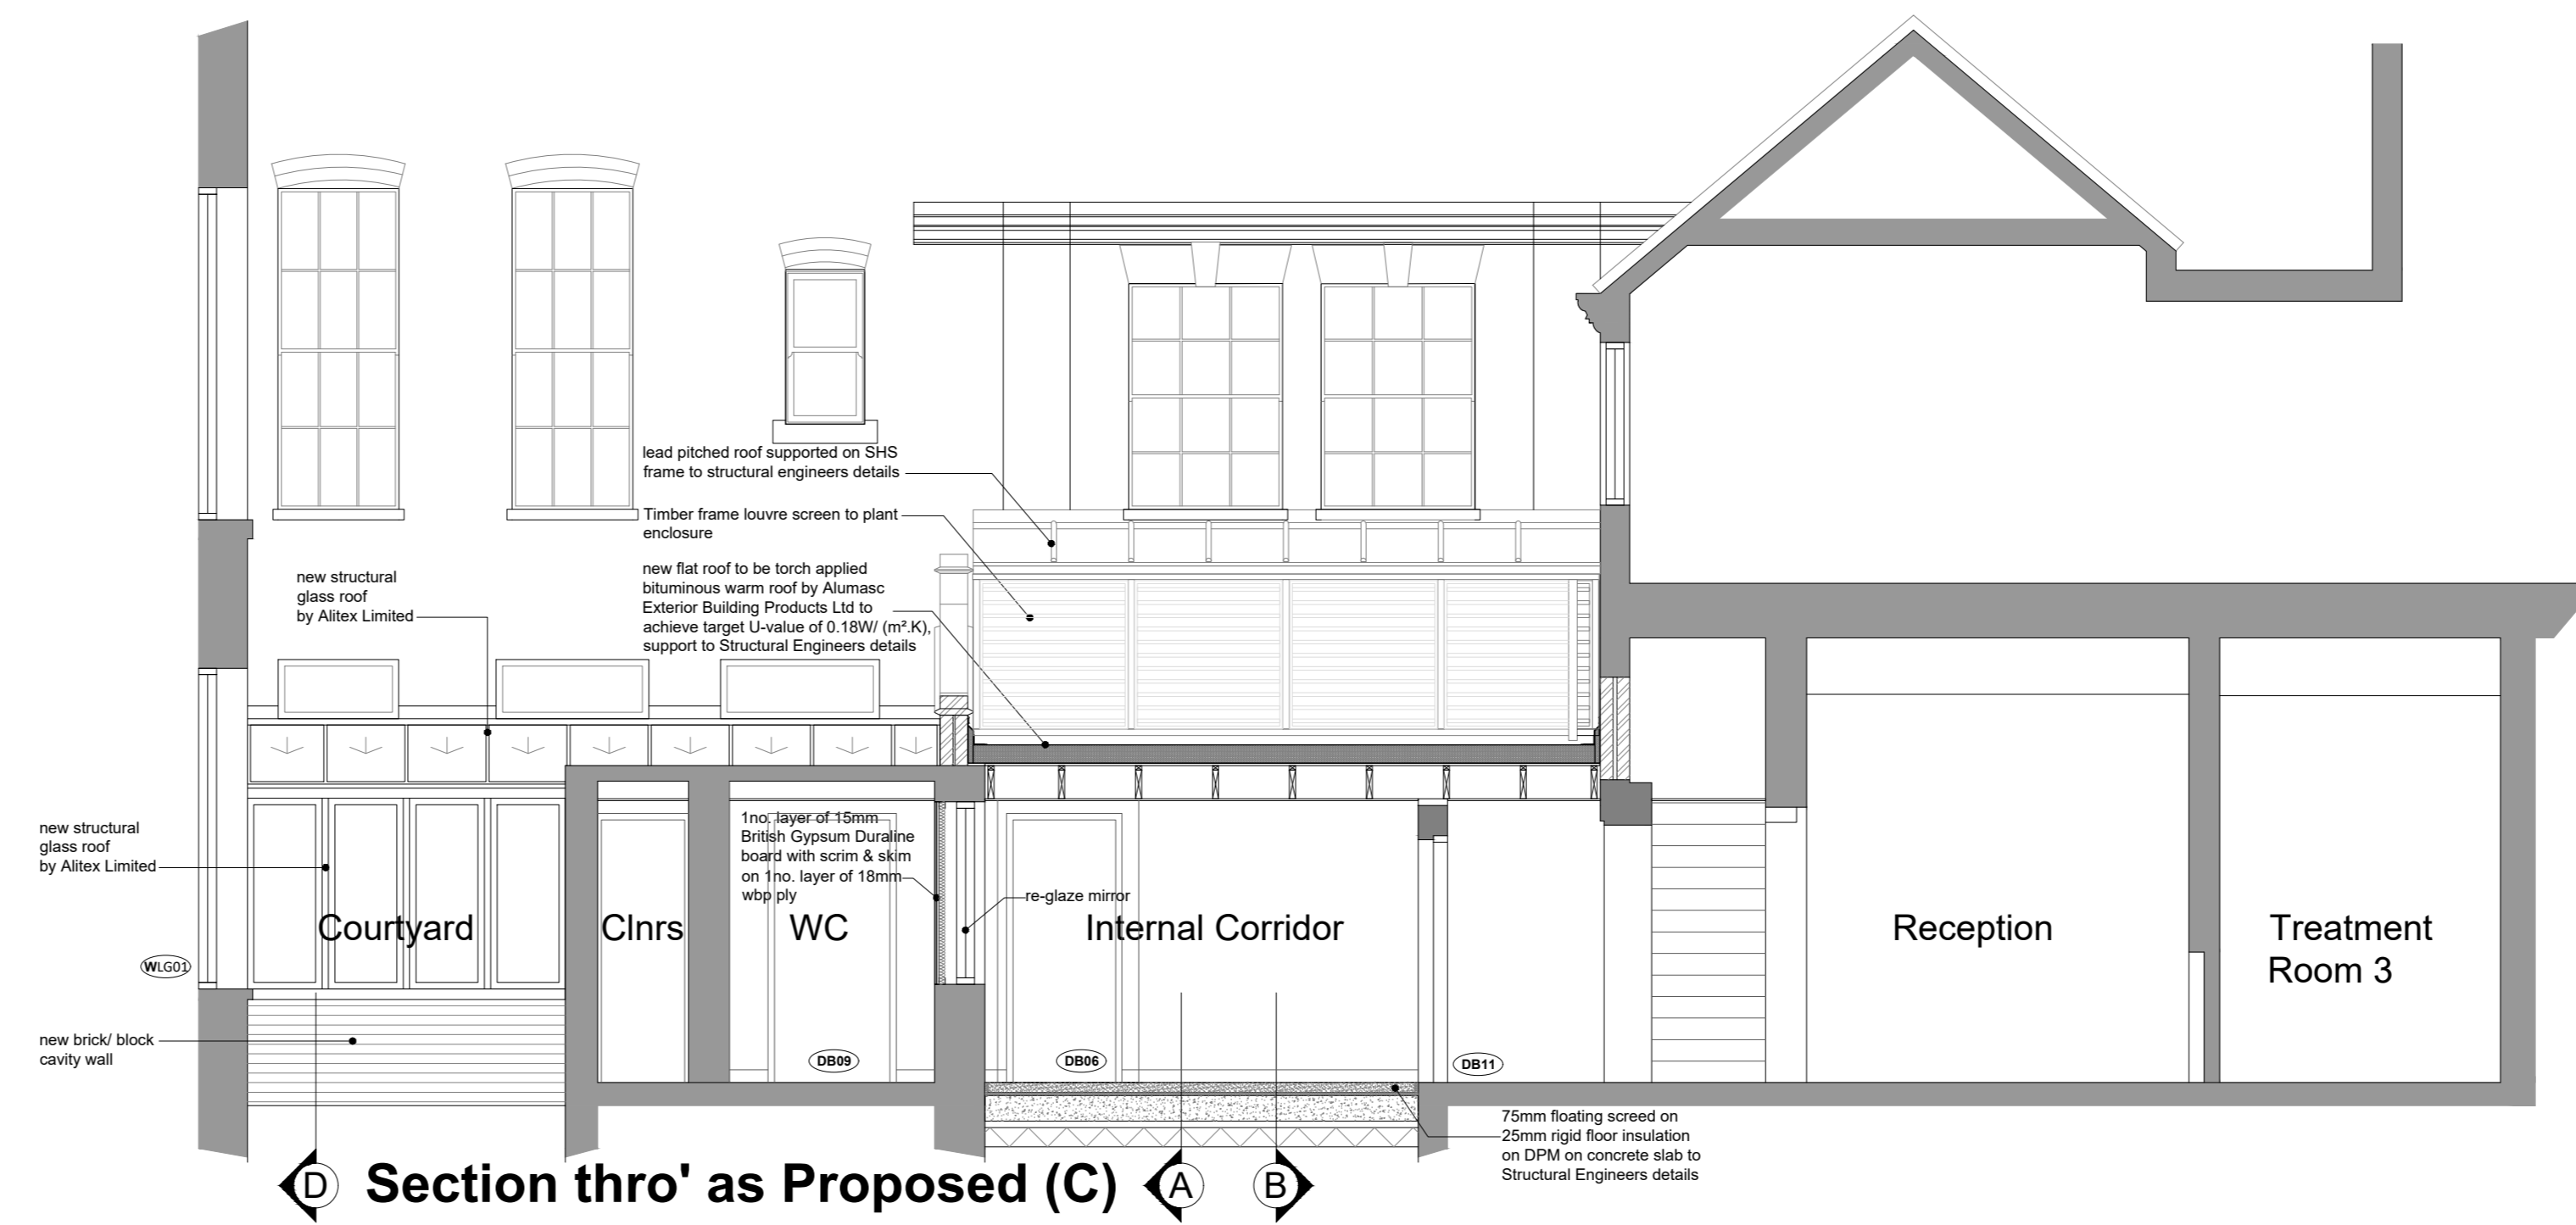

Section thro' as Proposed (C)

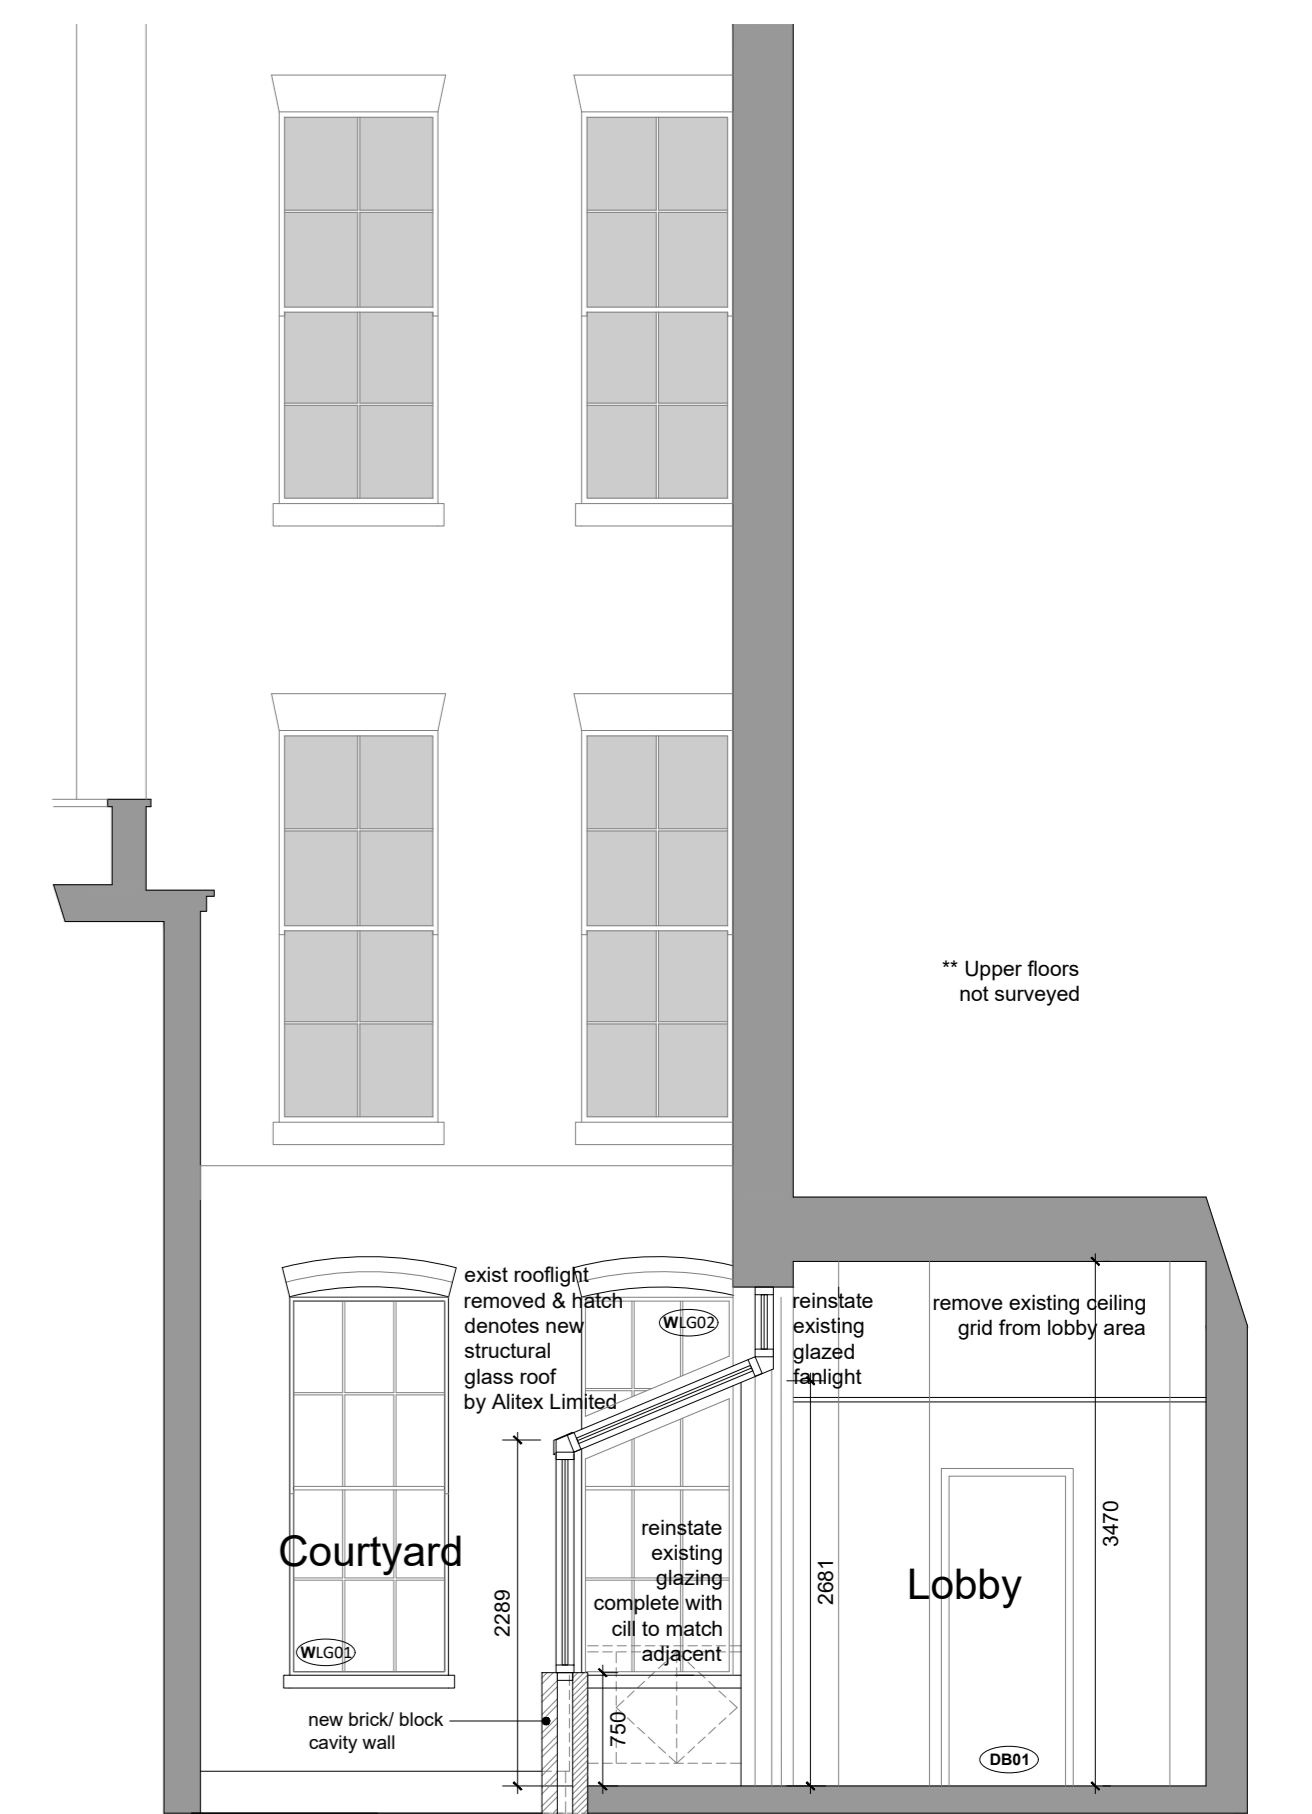

Section thro' as Proposed (D)

SpaceM Studio

PROJECT
111 Harley Street - London

DESCRIPTION
Existing & Proposed Sections

NO 1551 | DATE Aug 2023
SCALE 1:50 @A0 | NO 1551-208

Space M Studio Ltd, Cotton House, Haverhill Lane, Lea Marston, Sutton Coldfield, B76 6BX, United Kingdom
Telephone +44 1675 466610
Website www.spacemstudio.com
Email info@spacemstudio.com

