

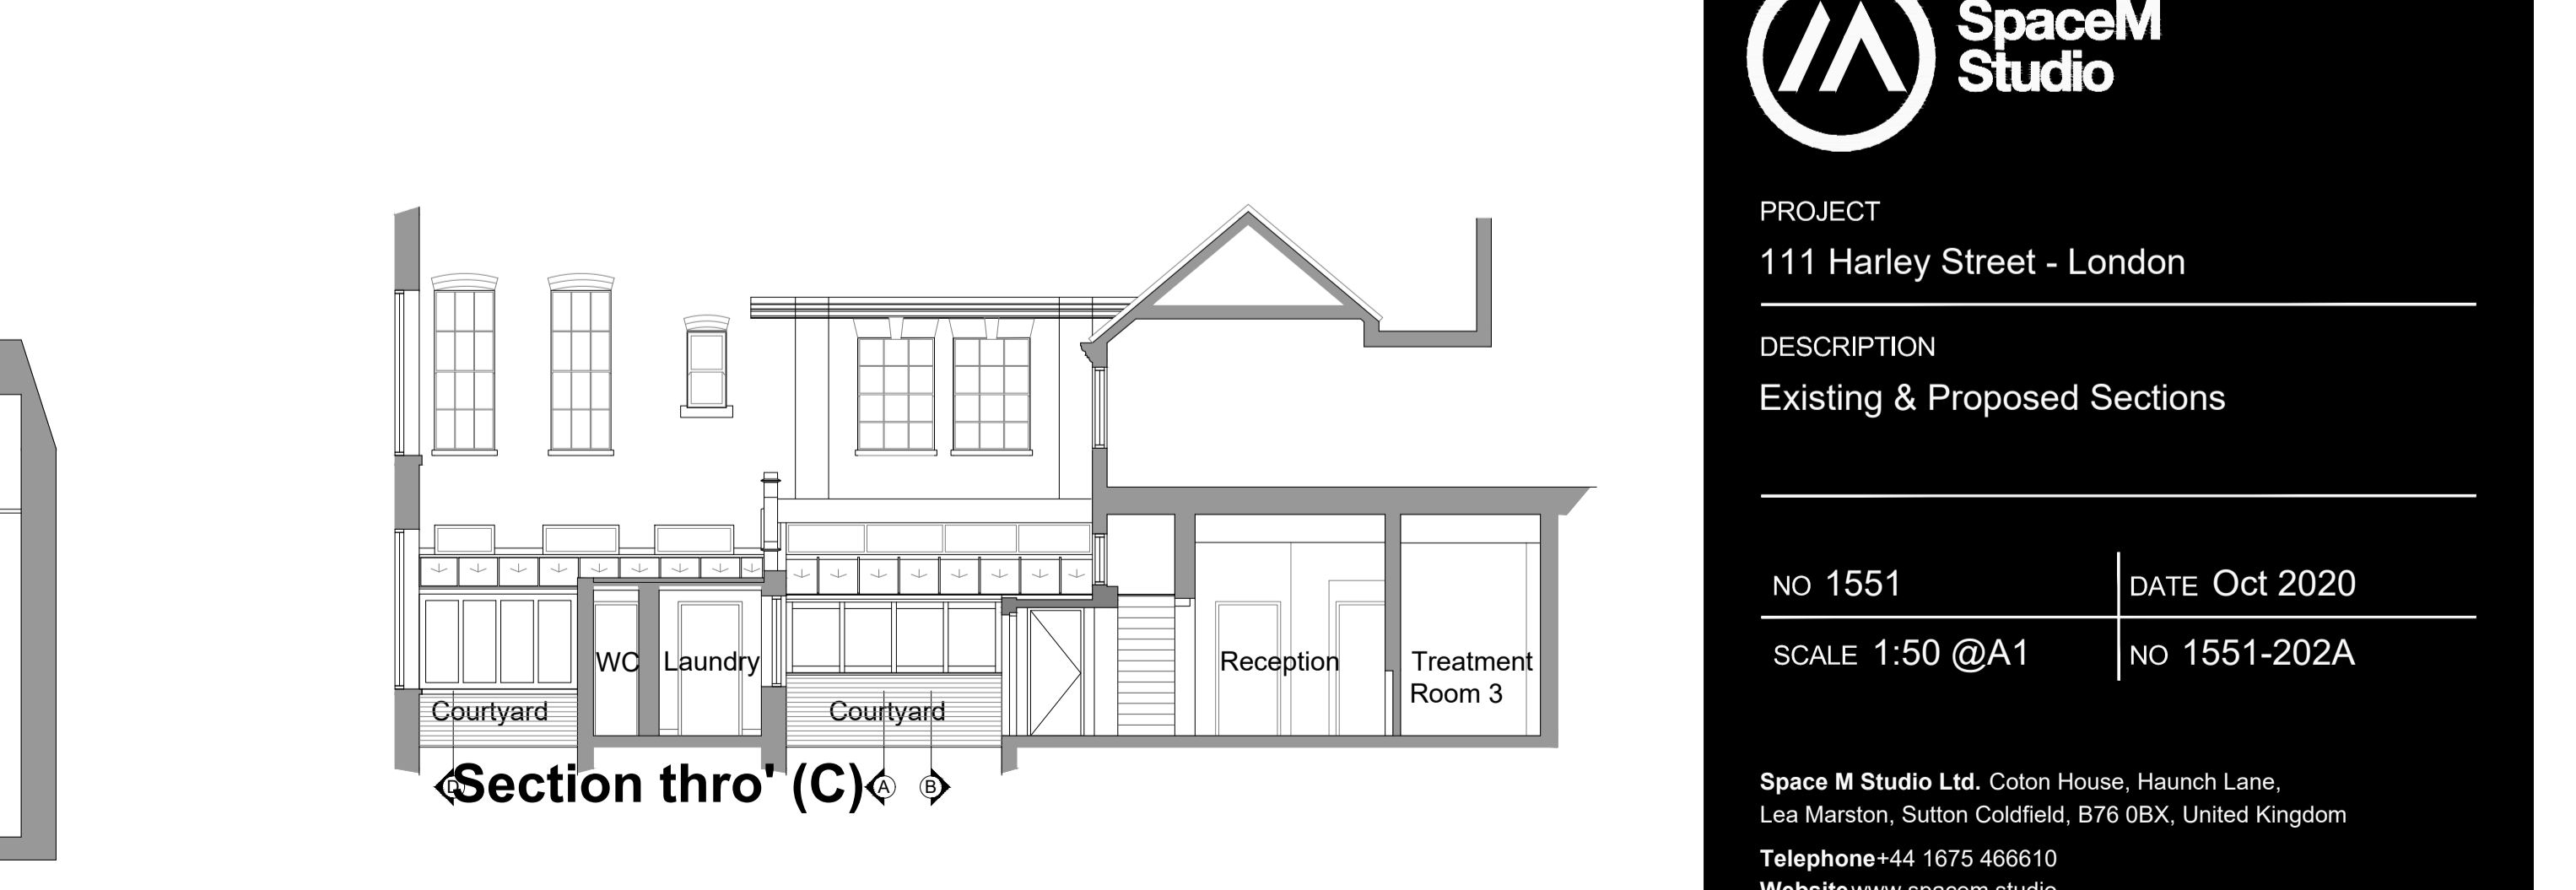
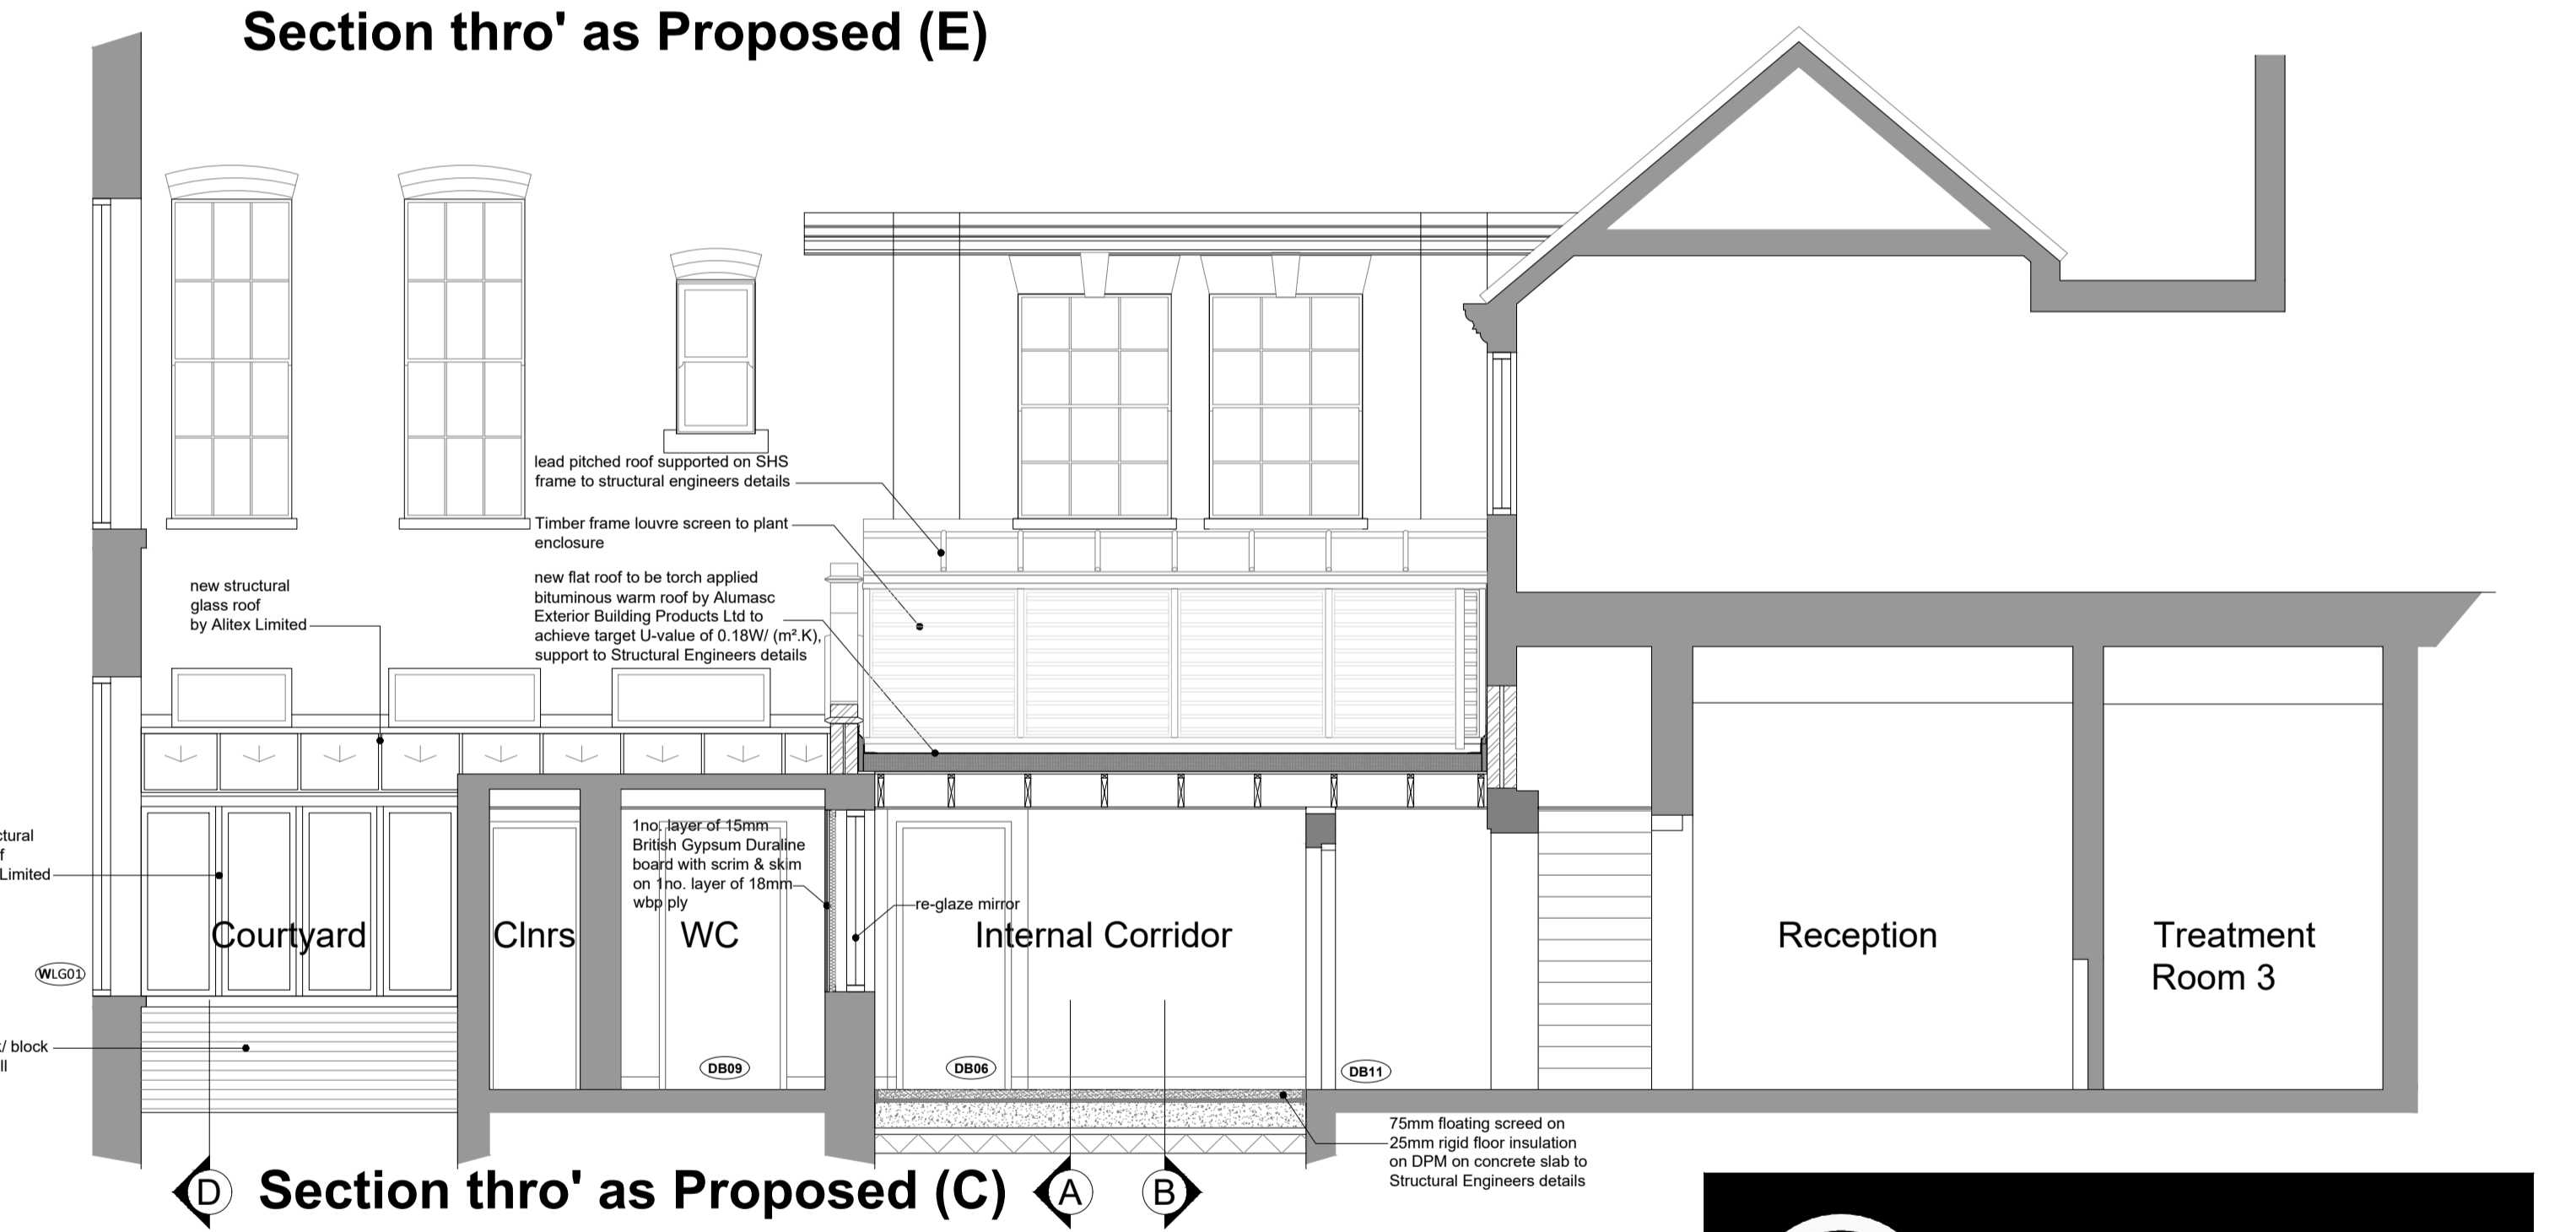
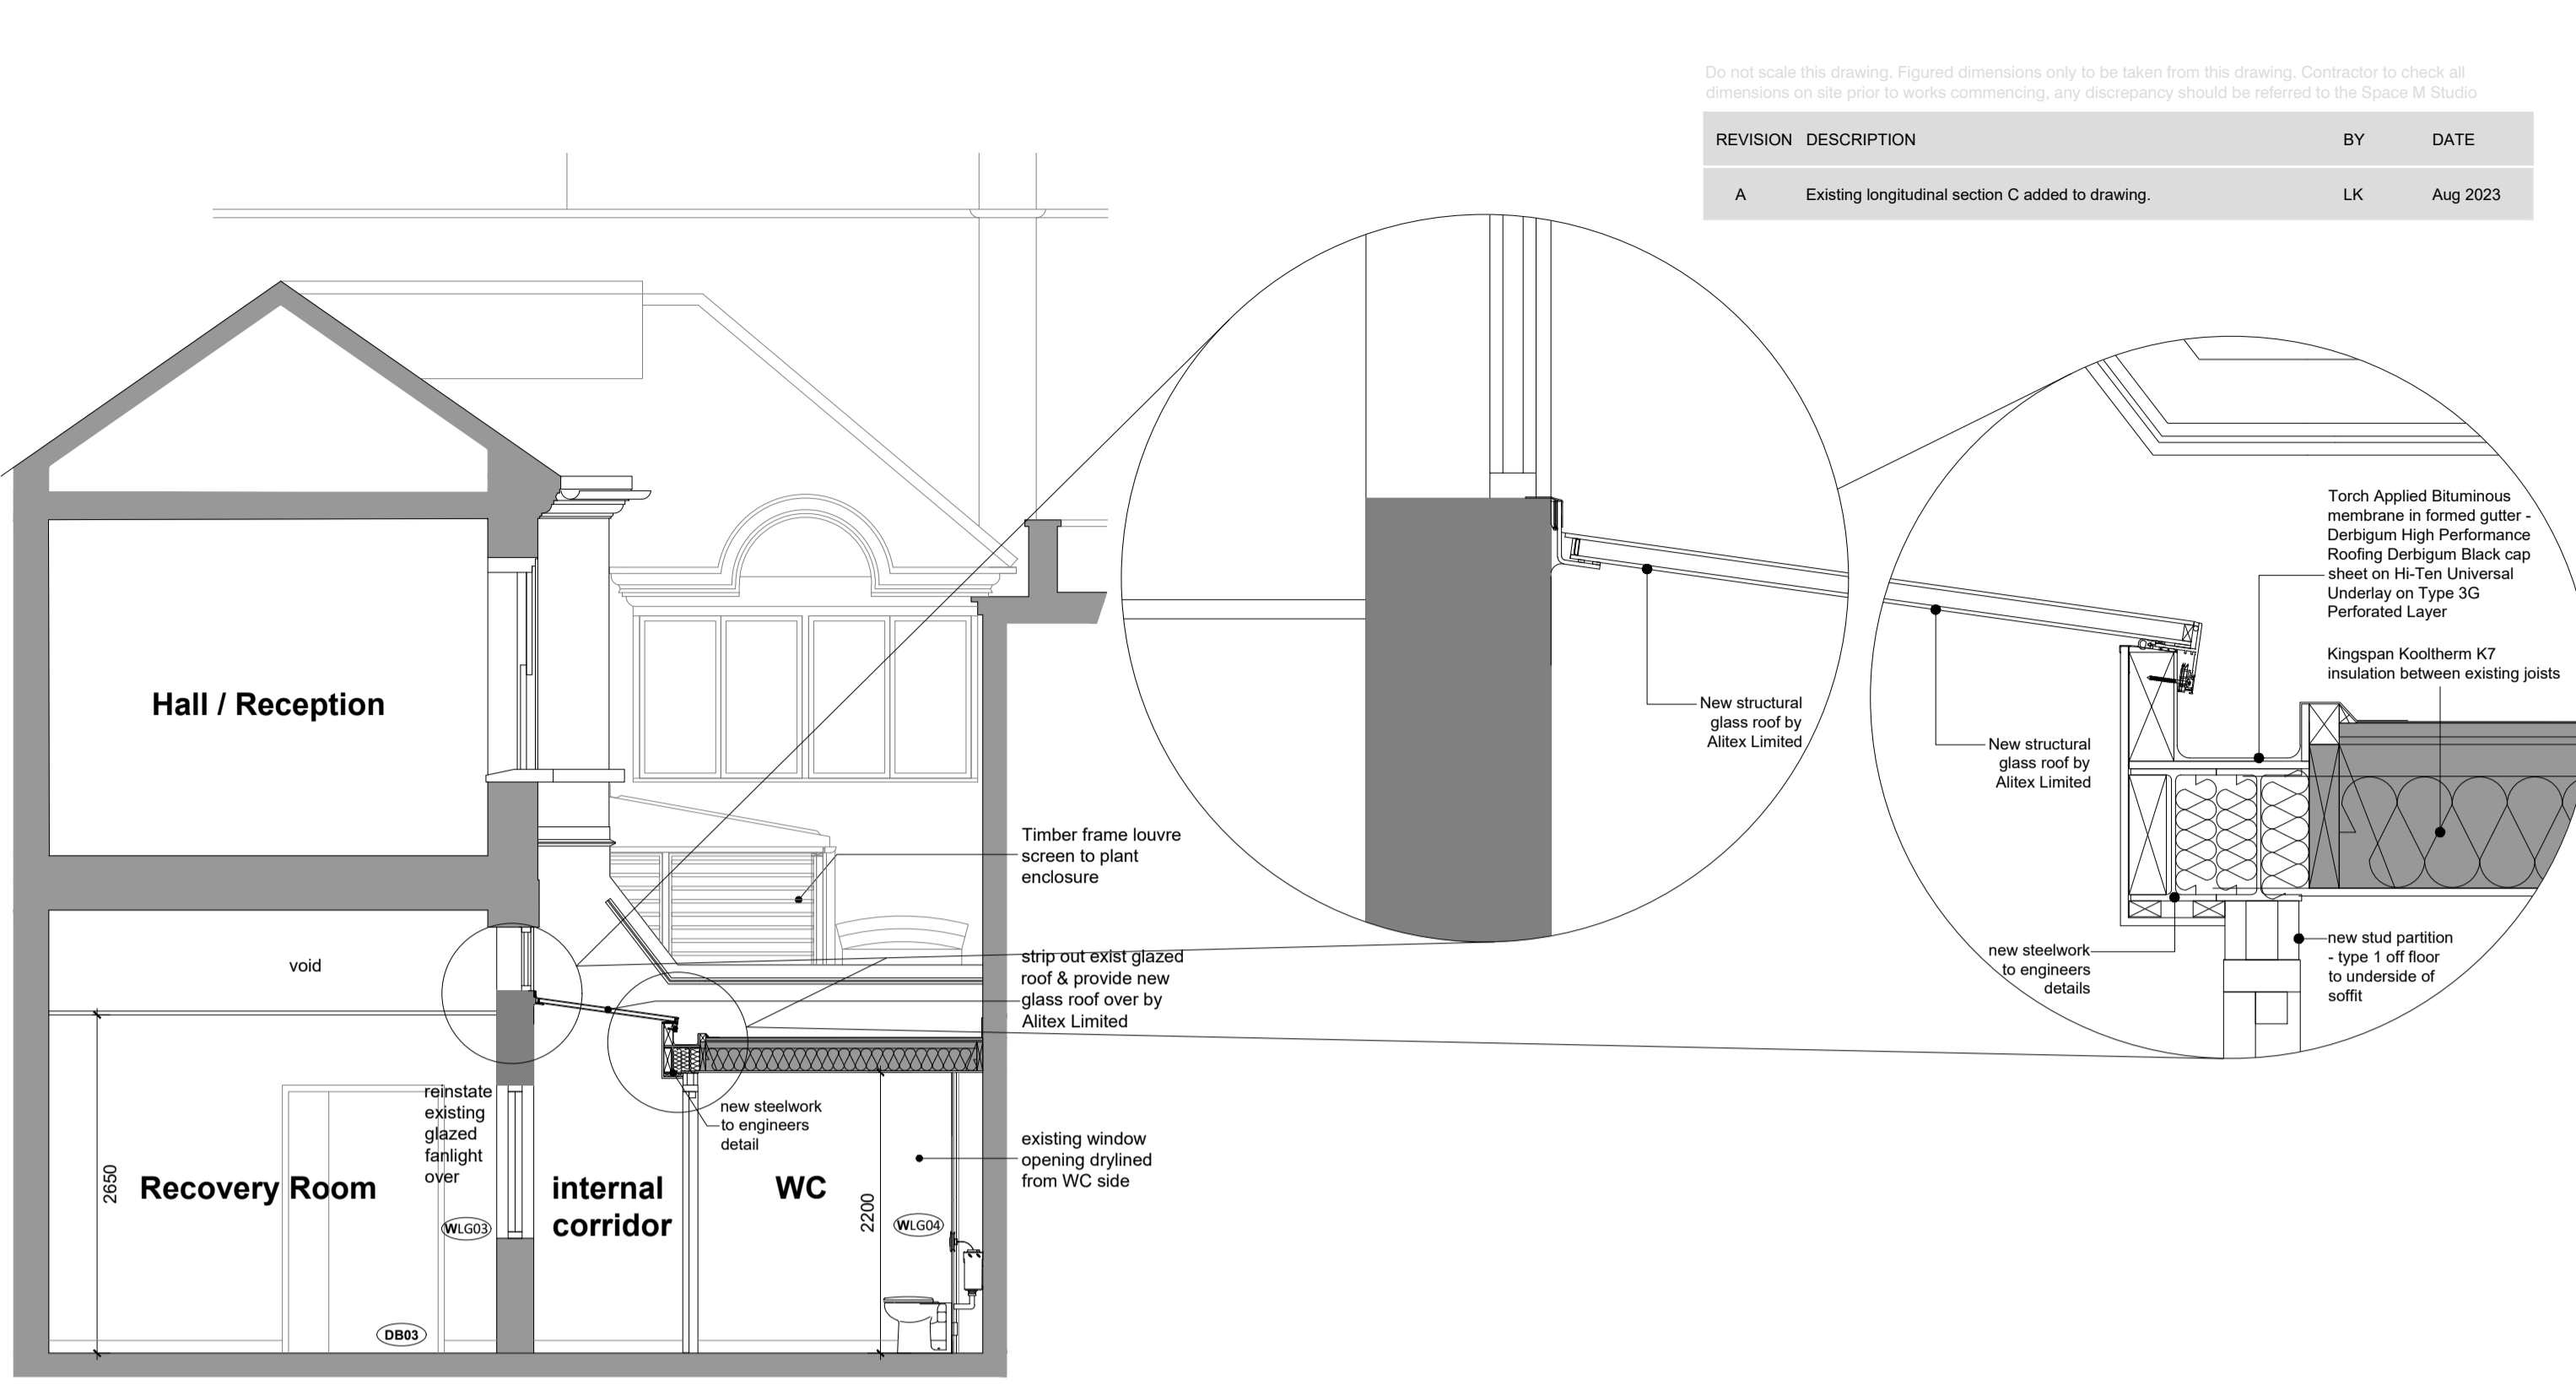
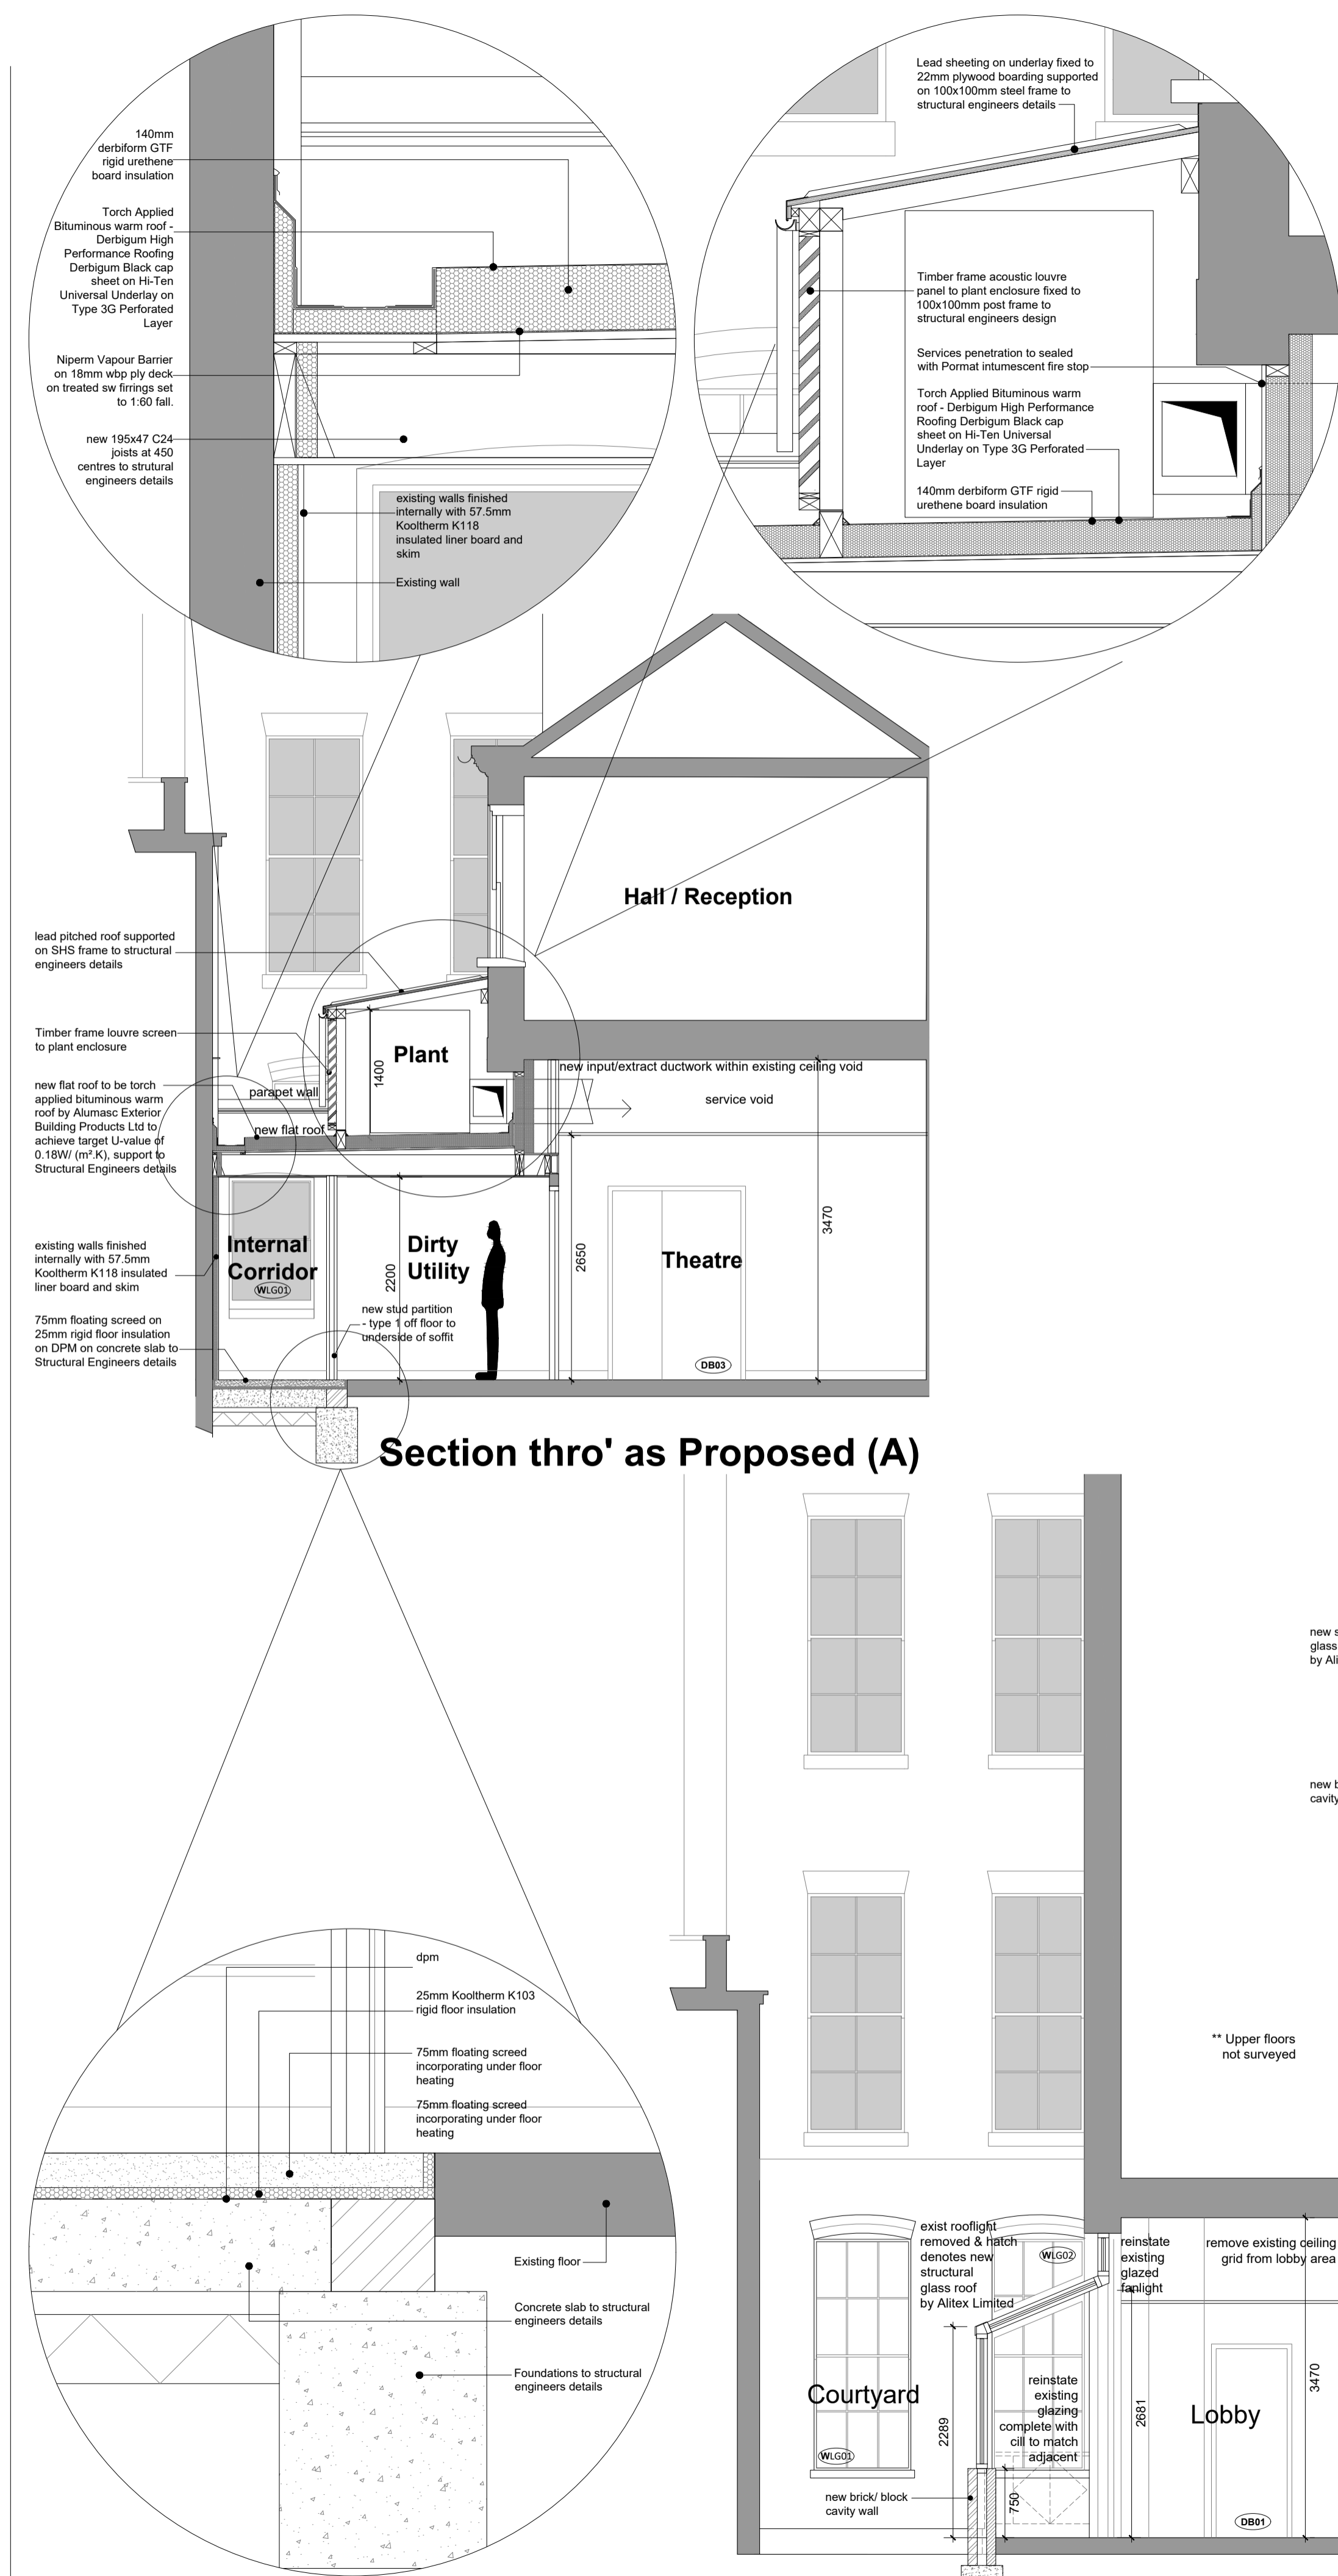
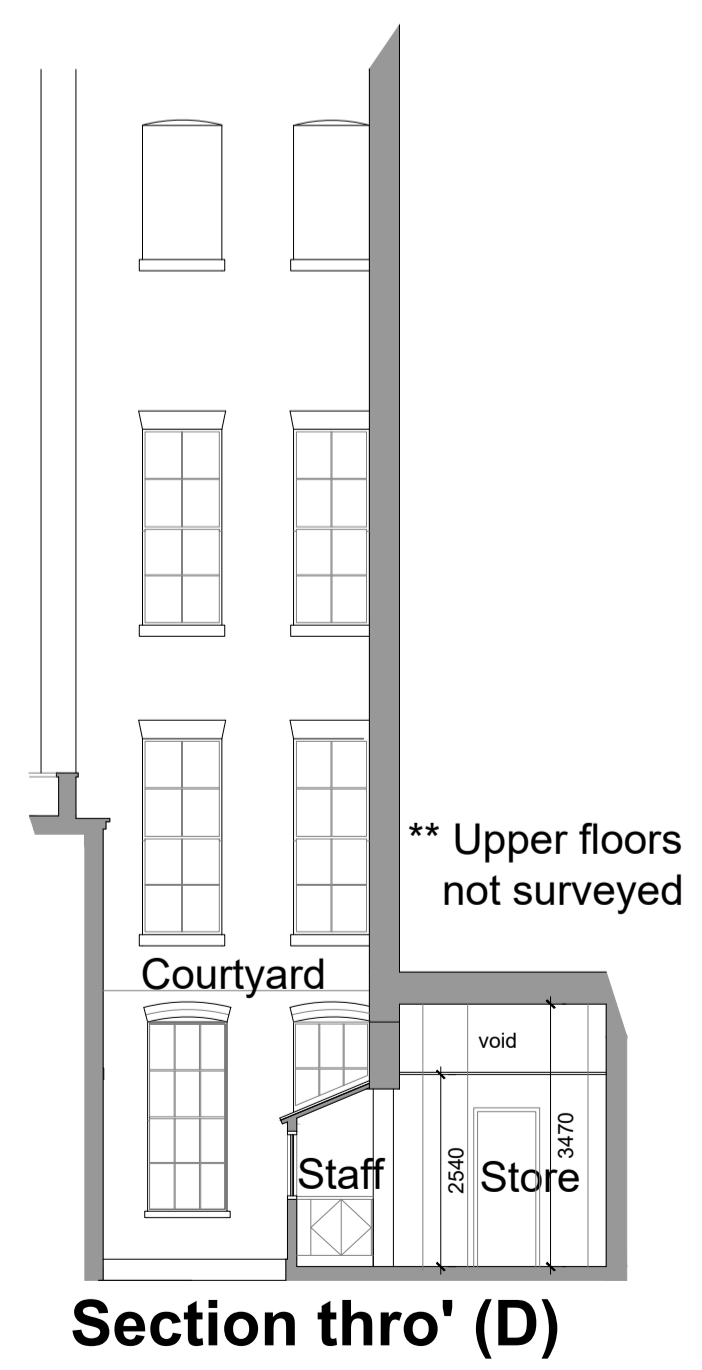


Do not scale this drawing. Figured dimensions only to be taken from this drawing. Contractor to check all dimensions on site prior to works commencing, any discrepancy should be referred to the Space M Studio.

REVISION	DESCRIPTION	BY	DATE
A	Existing longitudinal section C added to drawing.	LK	Aug 2023

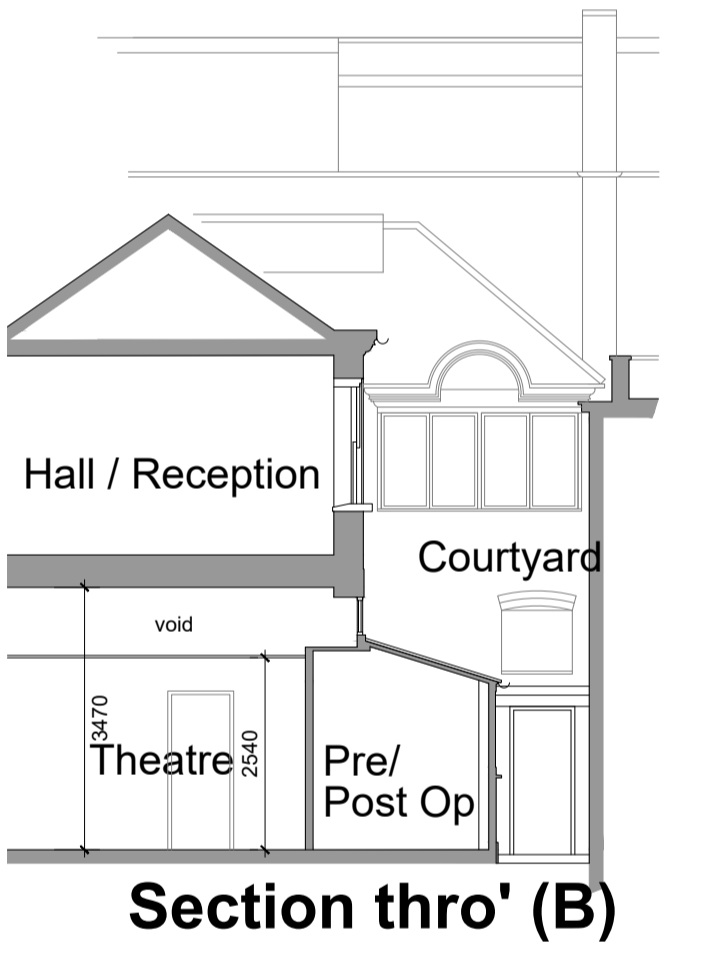

Sections as Existing 1:100

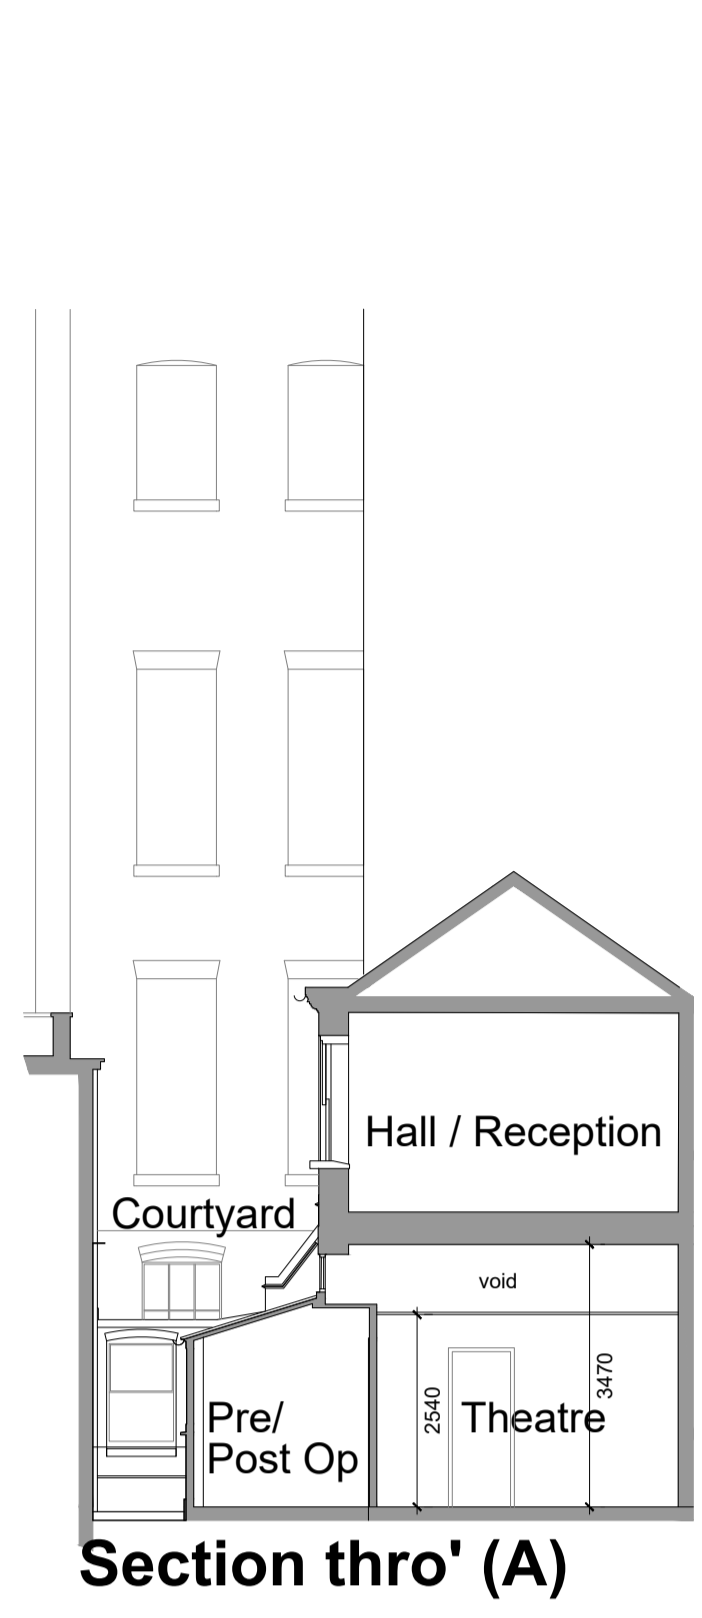

Space M Studio

PROJECT
111 Harley Street - London

DESCRIPTION
Existing & Proposed Sections

NO 1551 | DATE Oct 2020
SCALE 1:50 @A1 | NO 1551-202A

Space M Studio Ltd, Cotton House, Haunch Lane, Lea Marston, Sutton Coldfield, B76 0BX, United Kingdom
Telephone +44 1675 466610
Website www.spacem.studio
Email info@spacem.studio