






01 PROPOSED SIDE ELEVATION
1:100

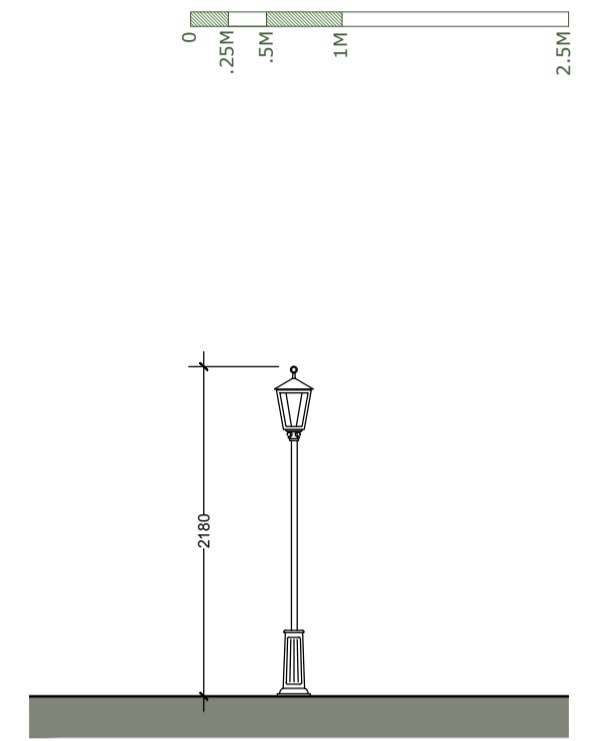


07 PROPOSED LIGHT ELEVATION
1:50

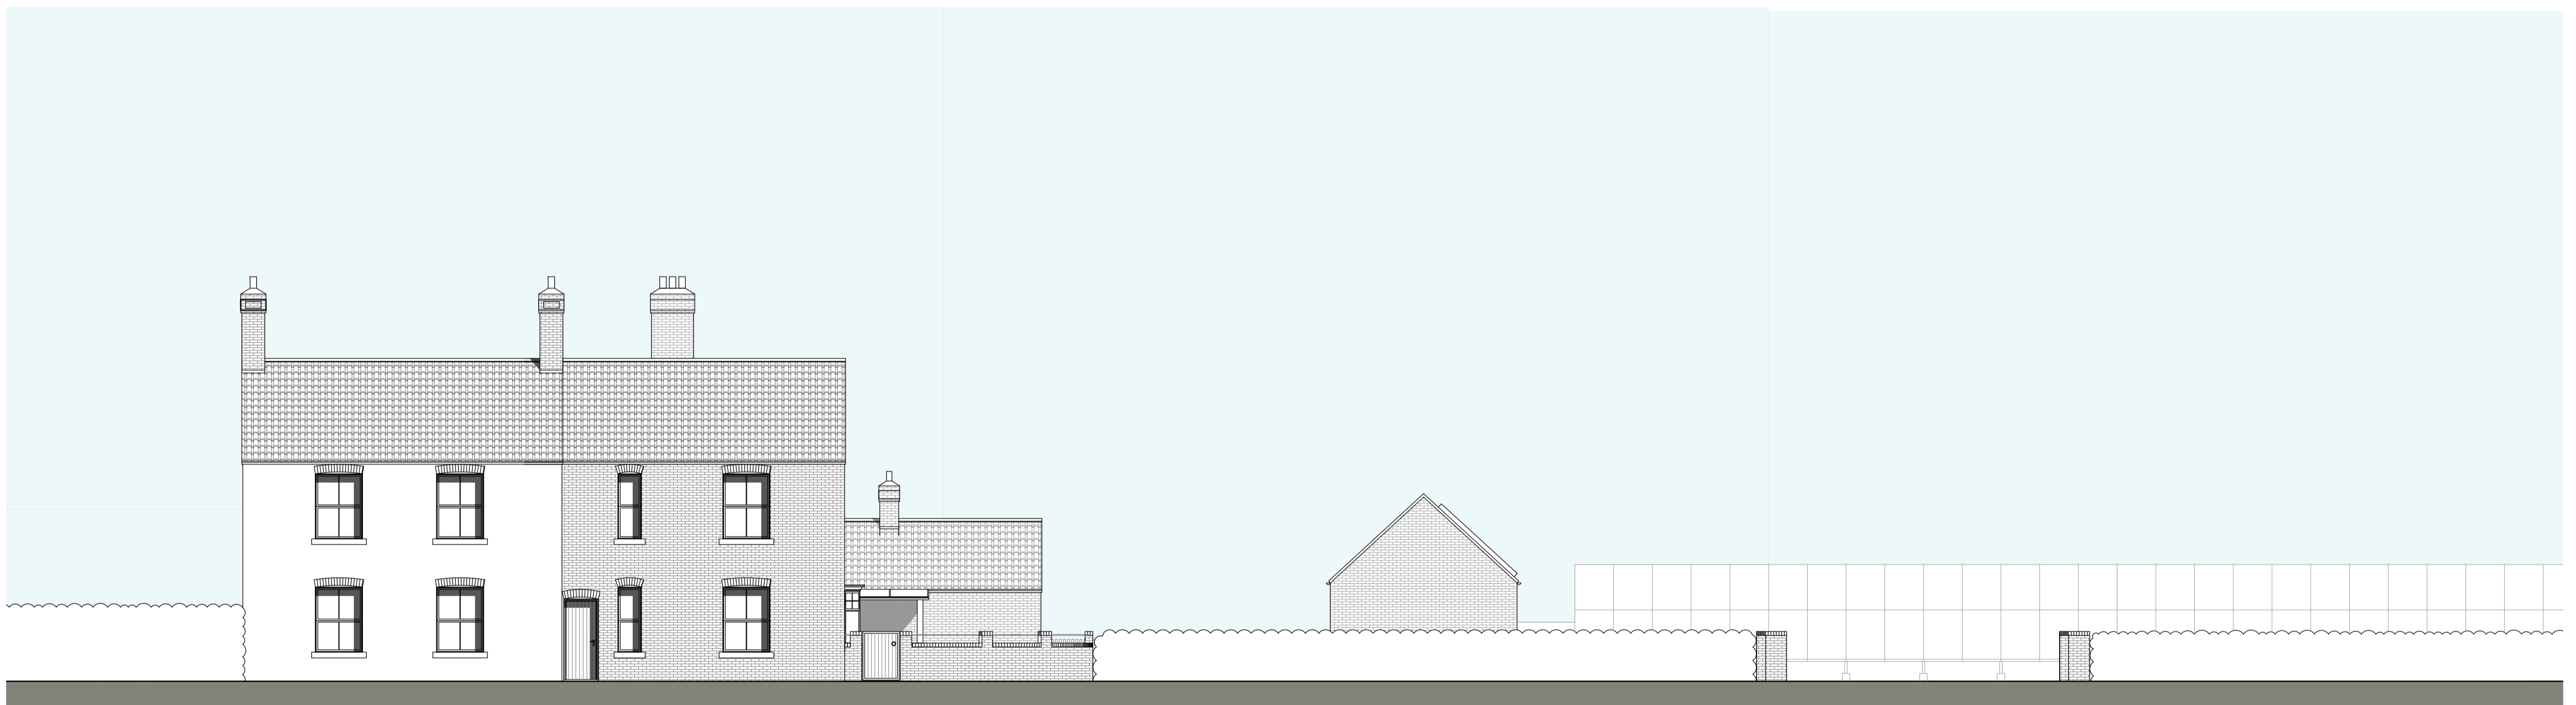


02 PROPOSED FRONT ELEVATION
1:100

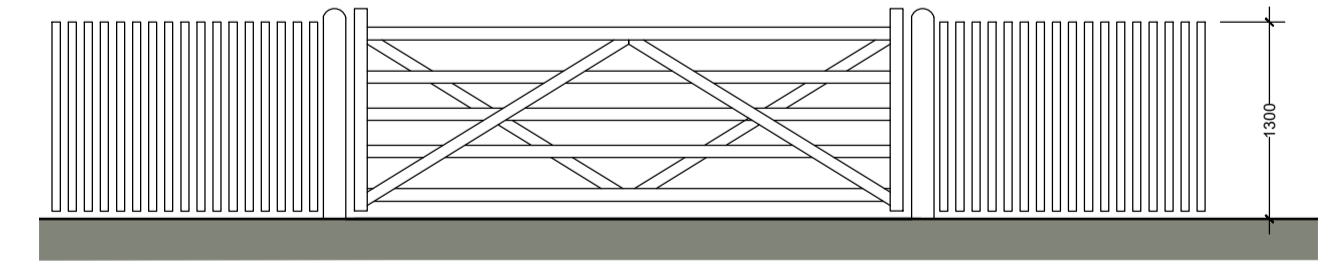


04 PROPOSED GATE AND FENCE (PART)
1:50

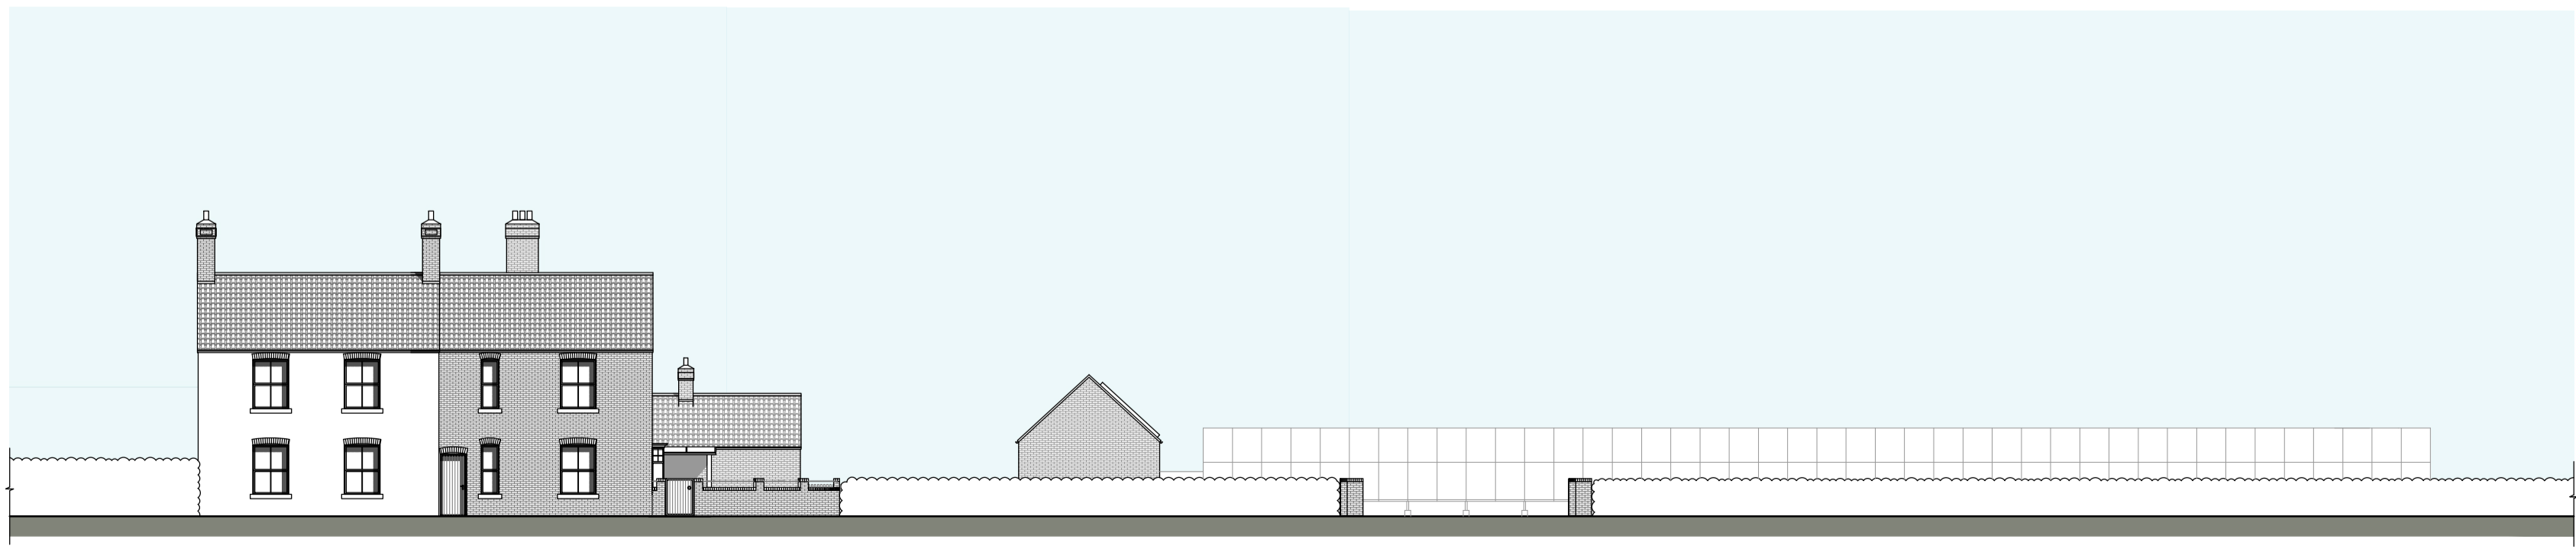

03 PROPOSED STREET ELEVATION
1:200

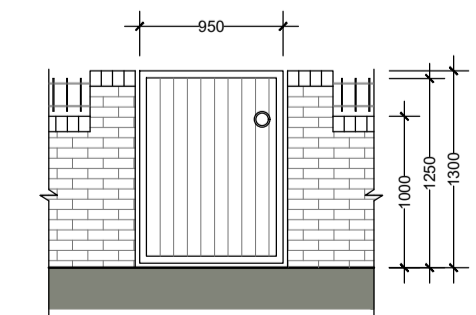

05 PROPOSED PEDESTRIAN GATES
1:50

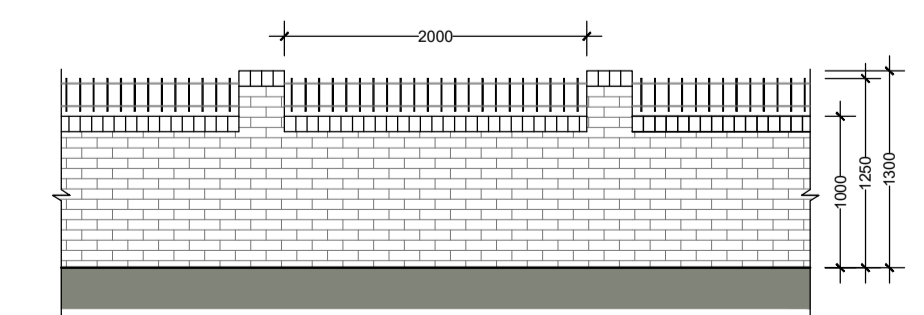

06 PROPOSED WALL (PART)
1:50