





01 EXISTING SIDE ELEVATION  
1:100

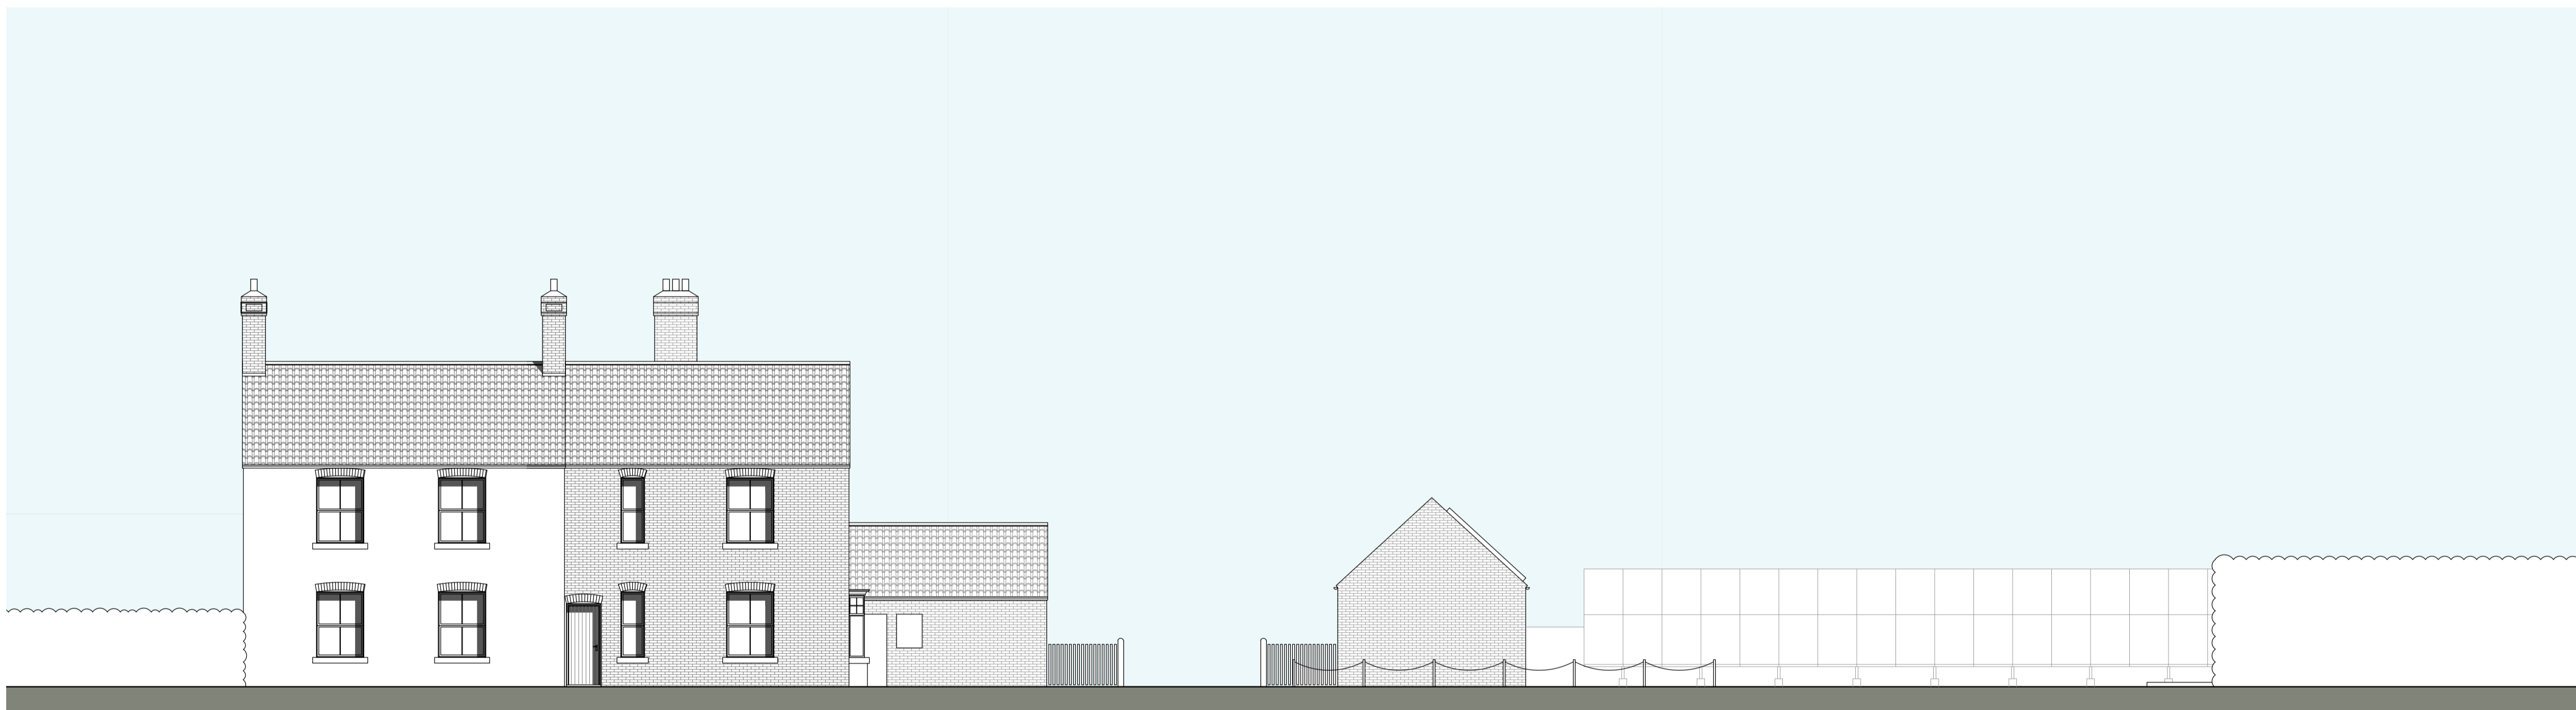

02 EXISTING FRONT ELEVATION  
1:100

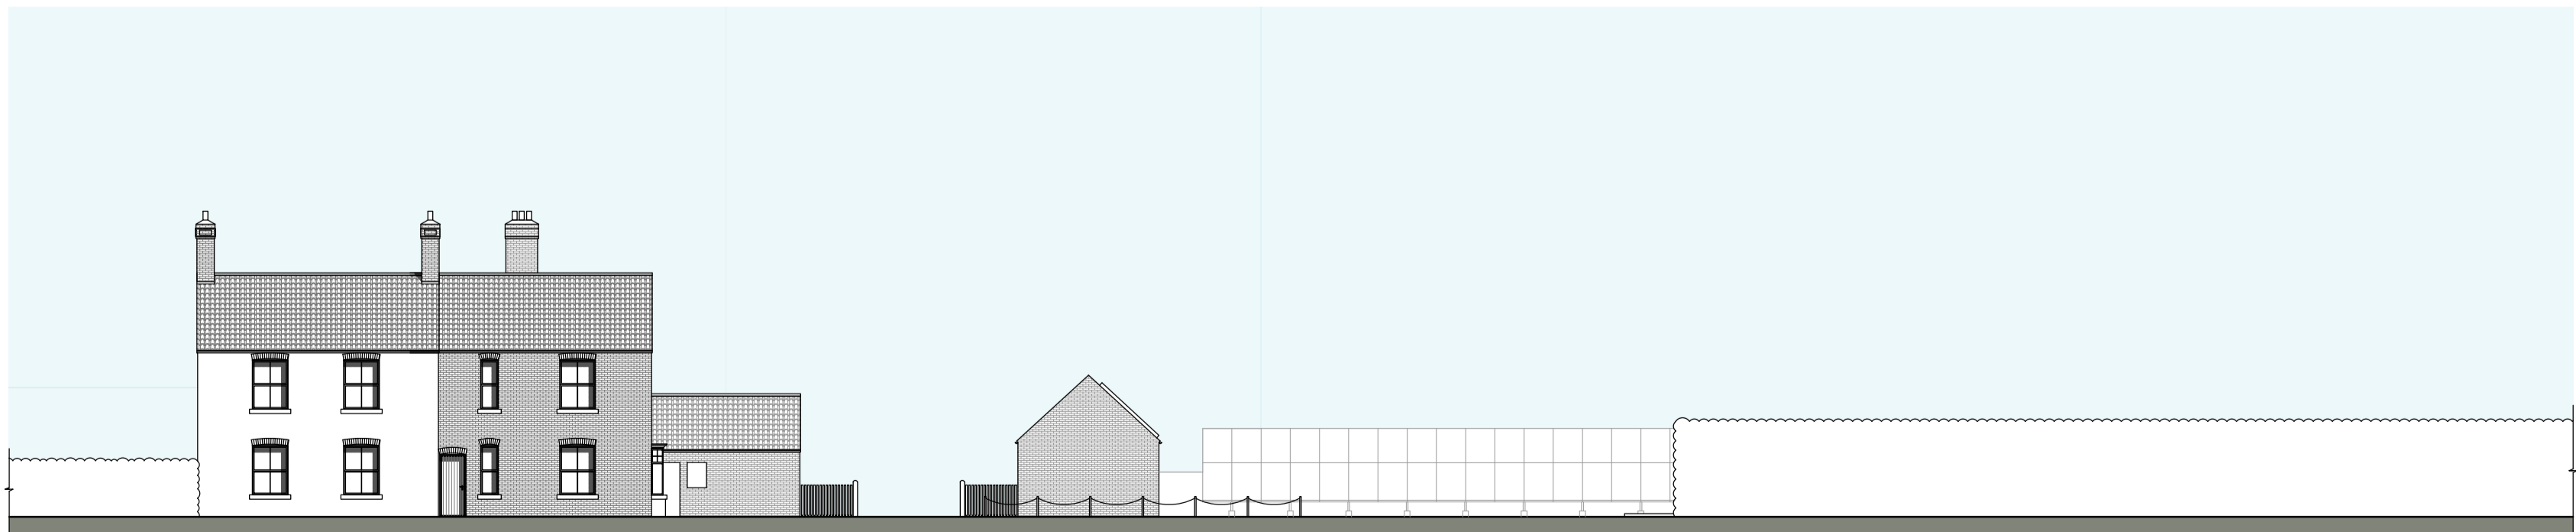

03 EXISTING STREET ELEVATION  
1:200