


01 LOCATION PLAN
1:1250

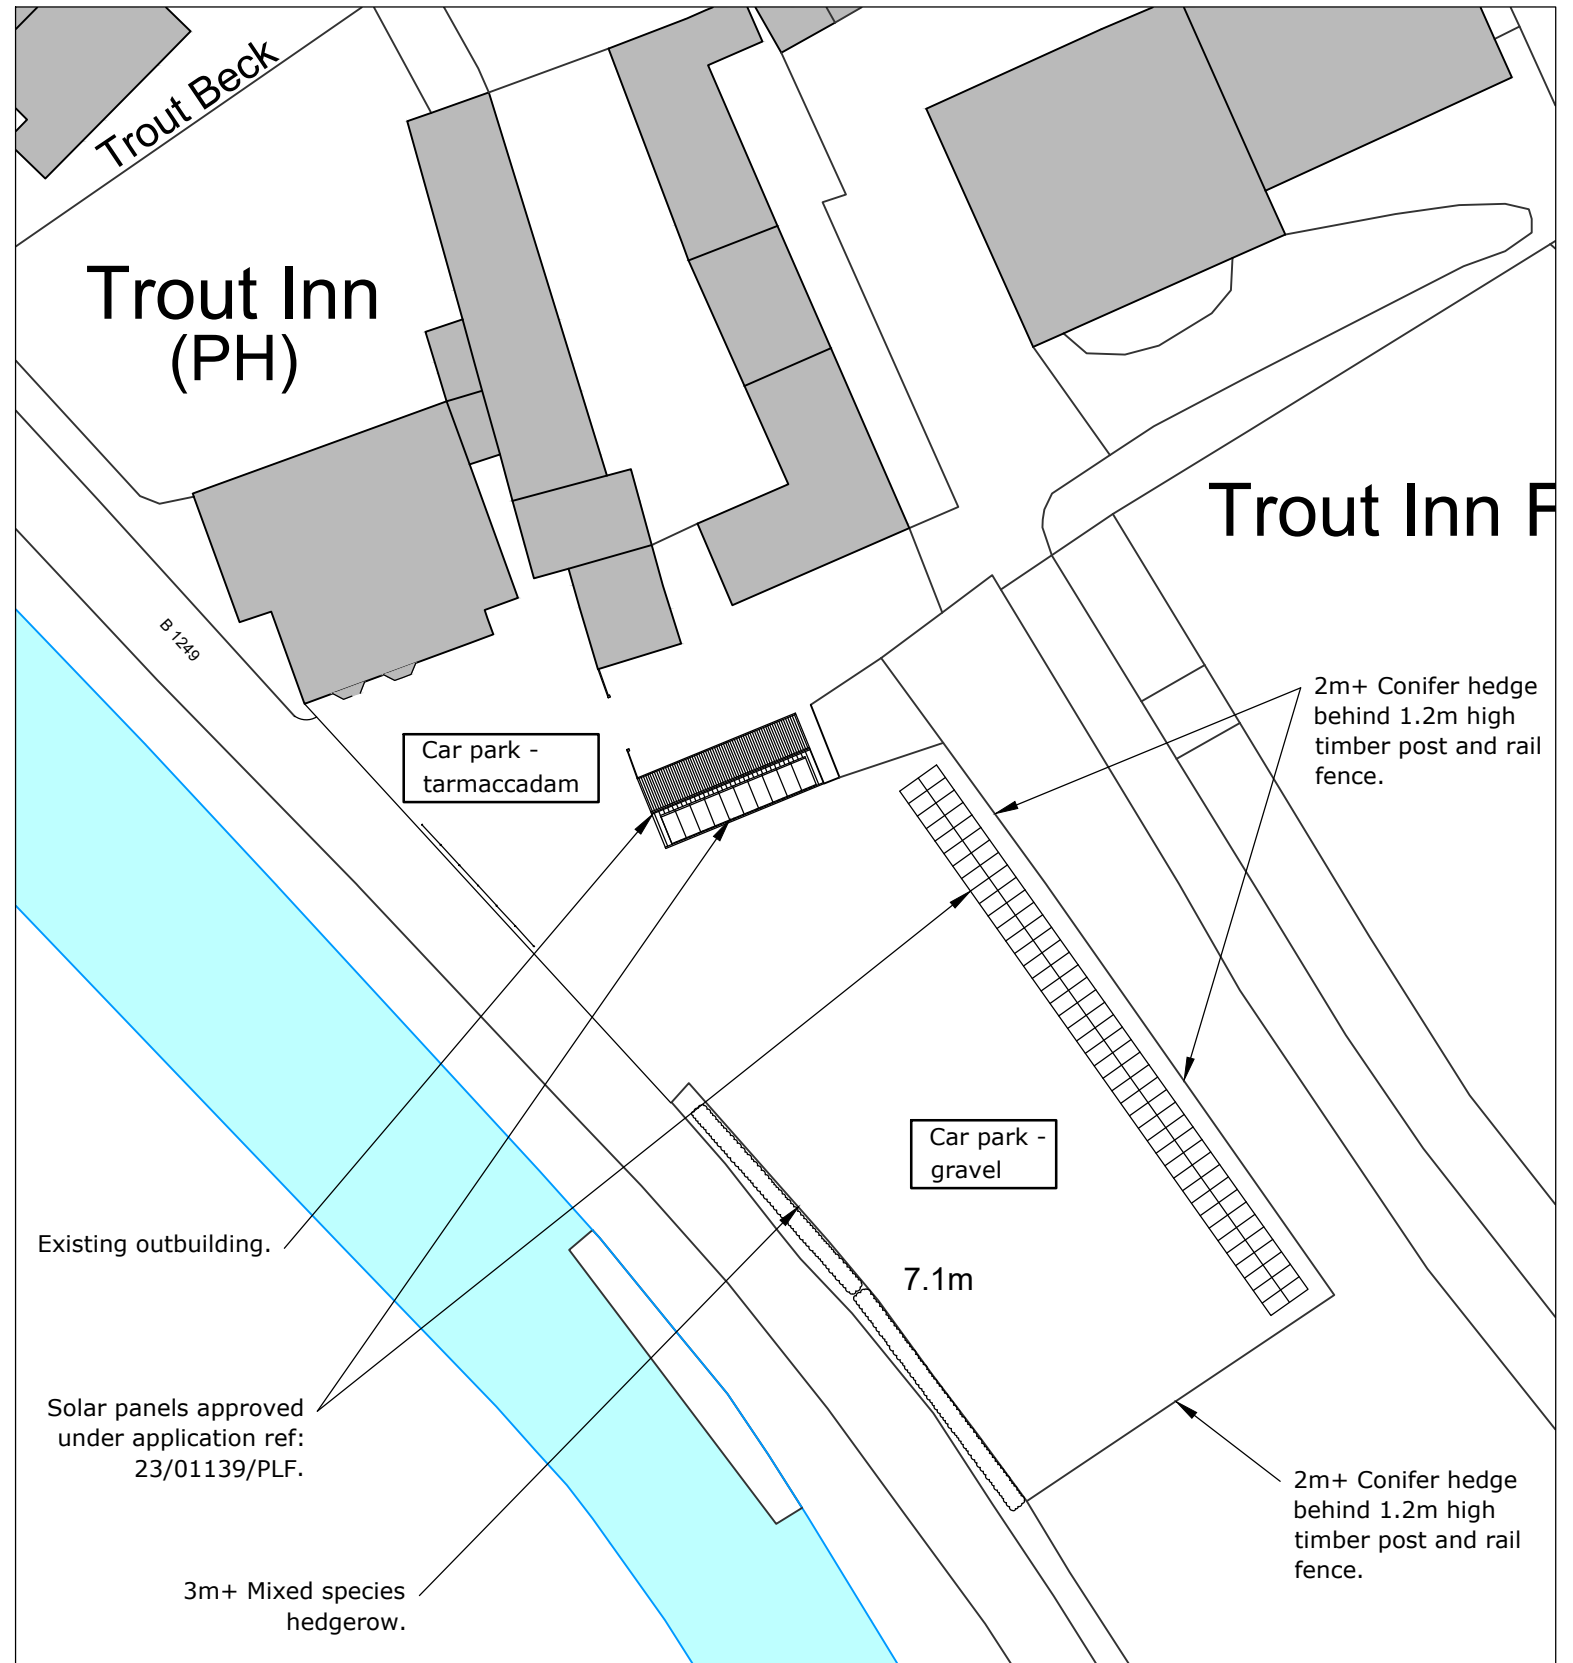

02 EXISTING SITE PLAN
1:500