



NOTE: MINIMUM 200mm EAVES ROOF
TILE COVER TO BE RETAINED FROM
EAVES TILES EDGE TO DORMER FACE

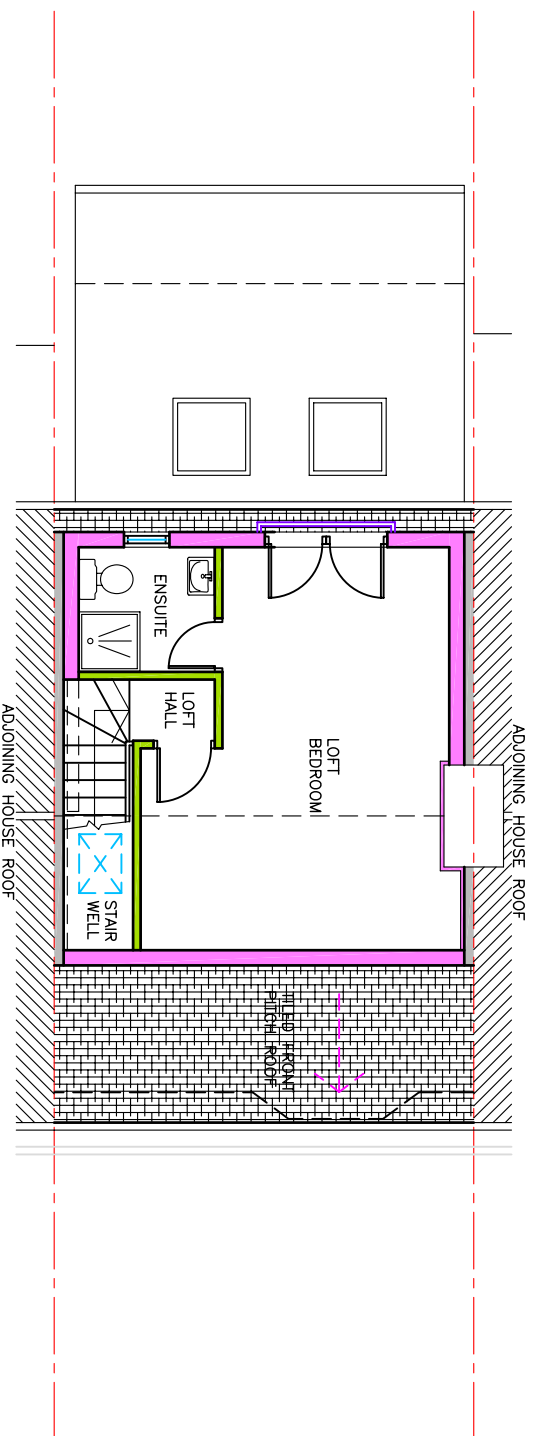

PROPOSED LOFT PLAN

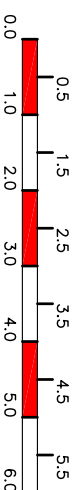

SCALE BAR (METRES)

CLIENT: **Ms ANAS ANJUM**

48 BRAEMAR AVENUE CR2 0QA

PROPOSED LOFT CONVERSION

PROPOSED LOFT PLAN

design factor PLANNING ISSUE

Tel: 07870 592671

Email: info@designfactor.co.uk

SCALE: 1:100 FEB 24 DWG: TP15