



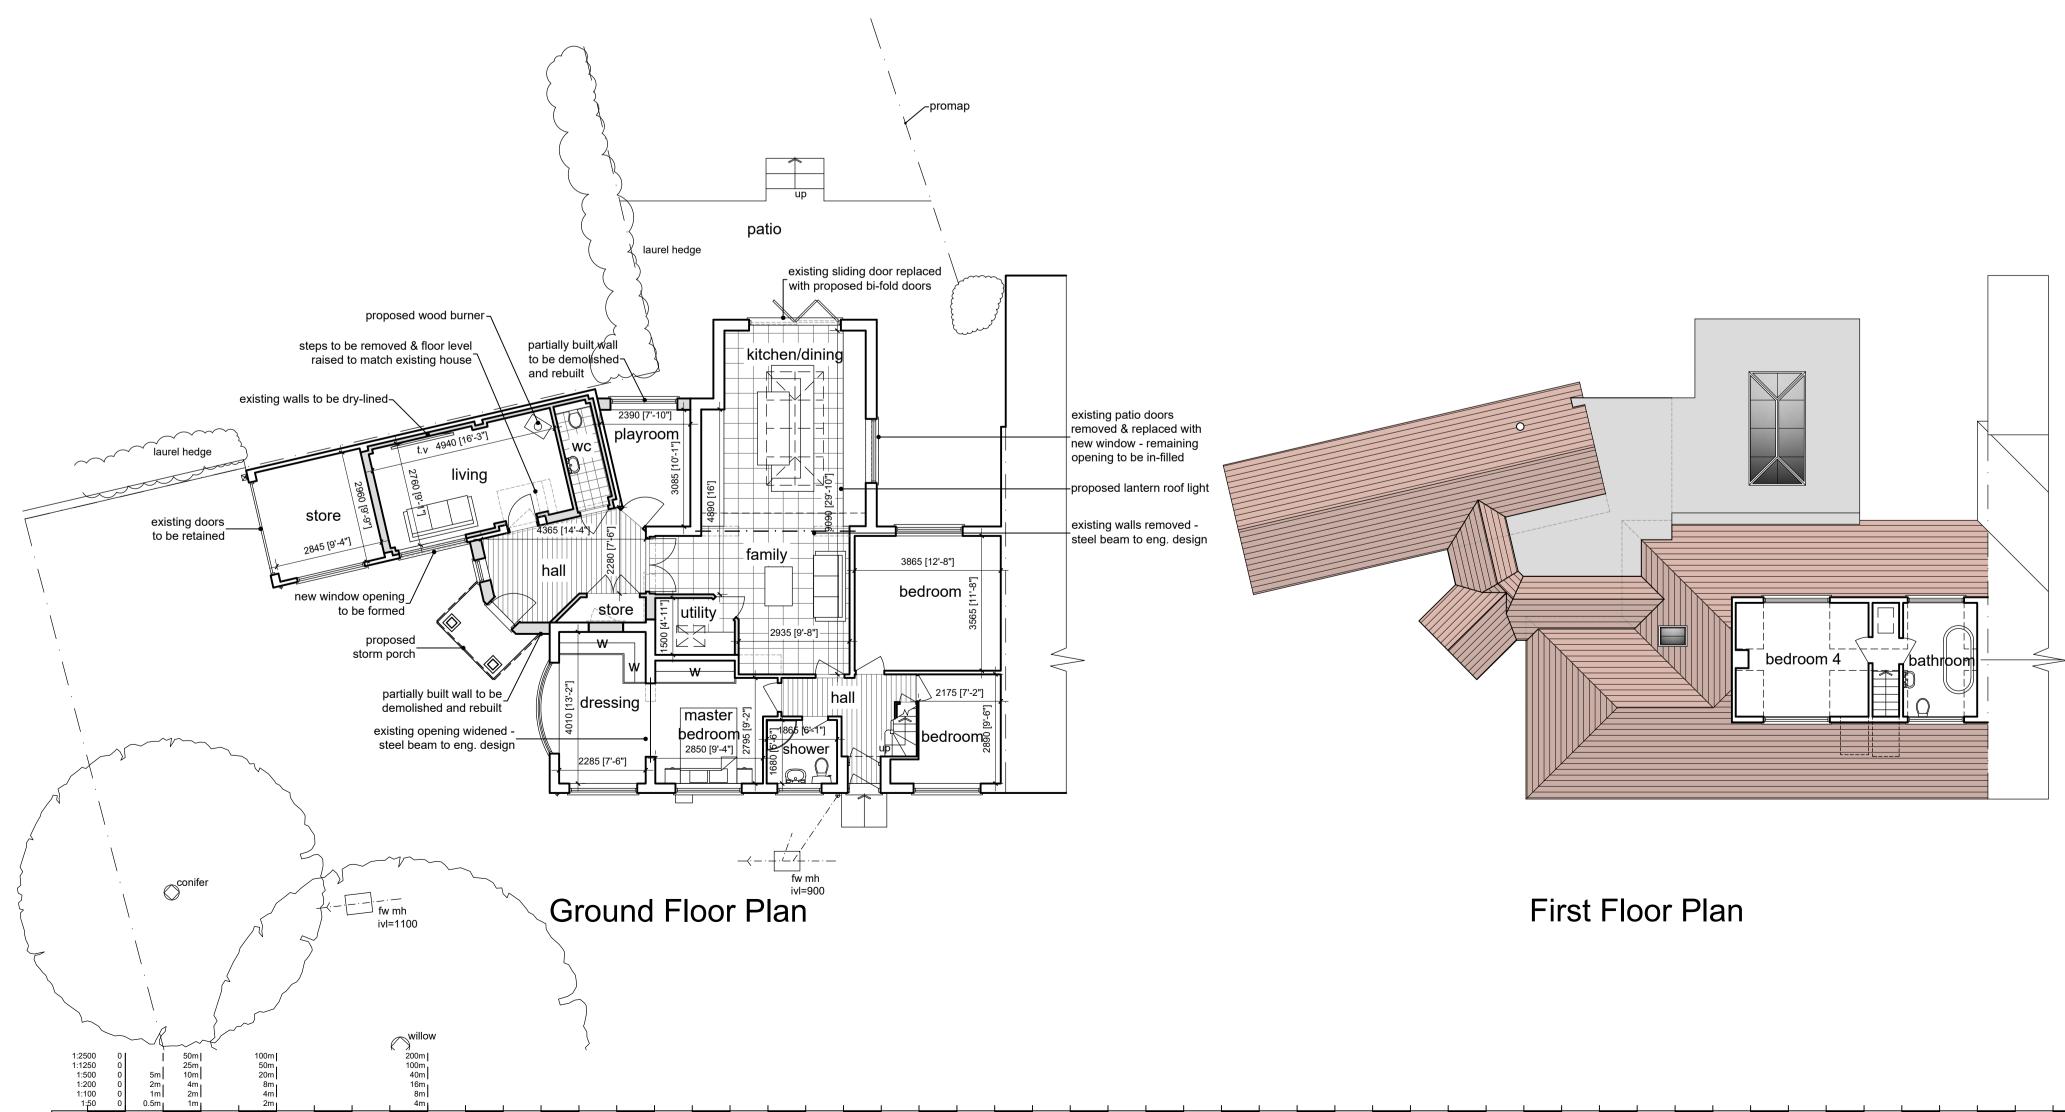

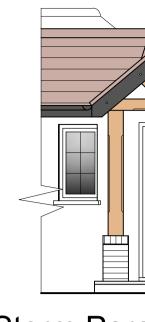

Rear Elevation





Side Elevation



Section/Flank Elevation

Ordnance Survey

 \searrow

