


**WAD**  
Associates

SBC House,  
Restmor Way,  
Wallington,  
Surrey. SM6 7AH.  
020. 8715. 9300

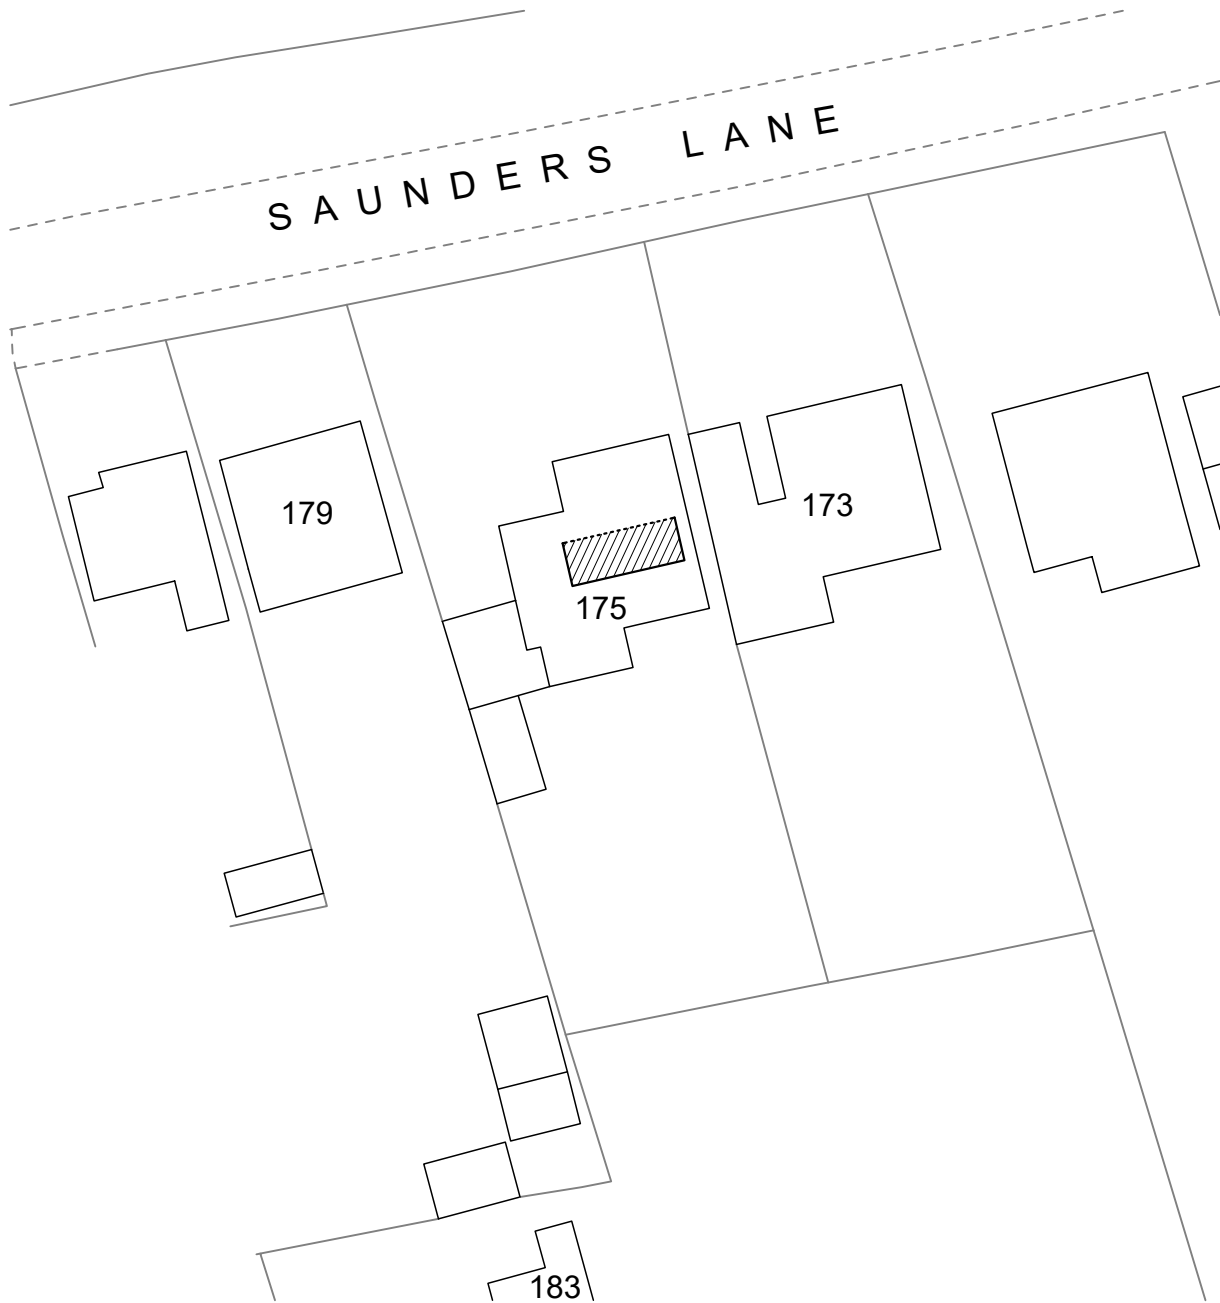

Drawing No. 1923/L/10.1      Date: 03.iv.23      Scale: 1:500      By: GPW

Title: Supplementary Drawing: Proposed Block Plan

Address: 175, Saunders Lane, Woking,  
Surrey. GU22 0NT.

For: Mr. & Mrs. T. Lewis.