



B DENOTES BOUNDARY LINE


PROPOSED SITE BLOCK PLAN
SHOWING POSITION OF GARDEN
OUTBUILDING
SCALE 1:50

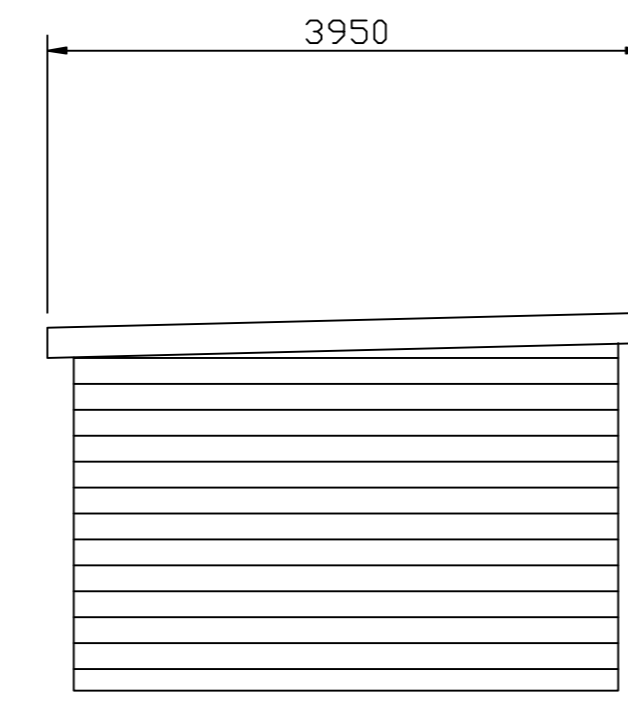


EAST FACING ELEVATION

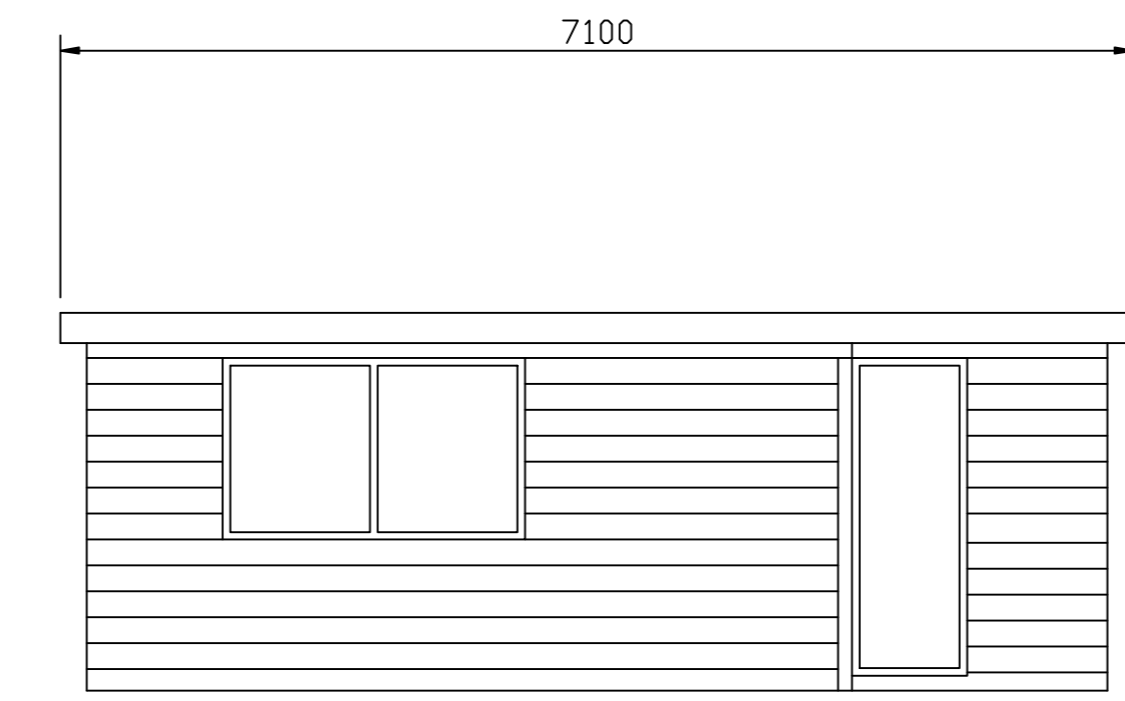

NORTH FACING ELEVATION

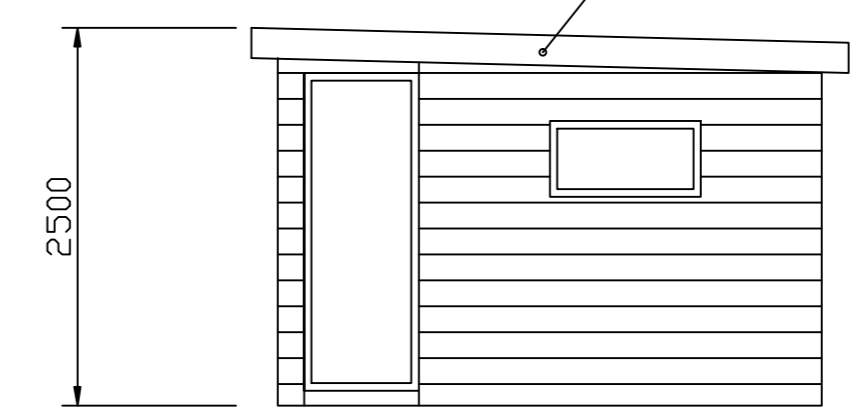


WEST FACING ELEVATION

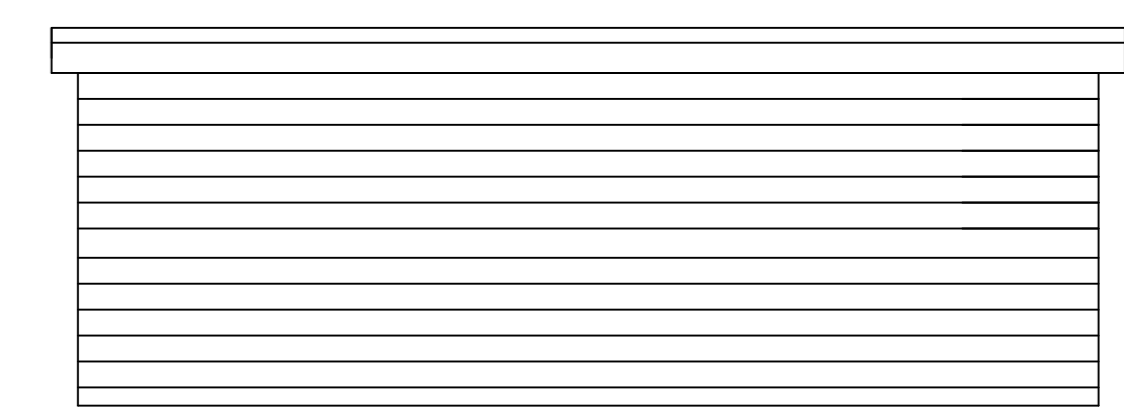

SOUTH FACING ELEVATION

GARDEN OUTBUILDING.
TIMBER CONSTRUCTION WITH
EXTERNAL TIMBER EFFECT
COLOURED UPVC CLAPPED
WALLS, ANTHRACITRE COLOURED
UPVC DOUBLE GLAZED WINDOWS
AND DOORS AND BRITMET
LITESLATE ROOF TILES
COLOURED SLATE OR SIMILAR

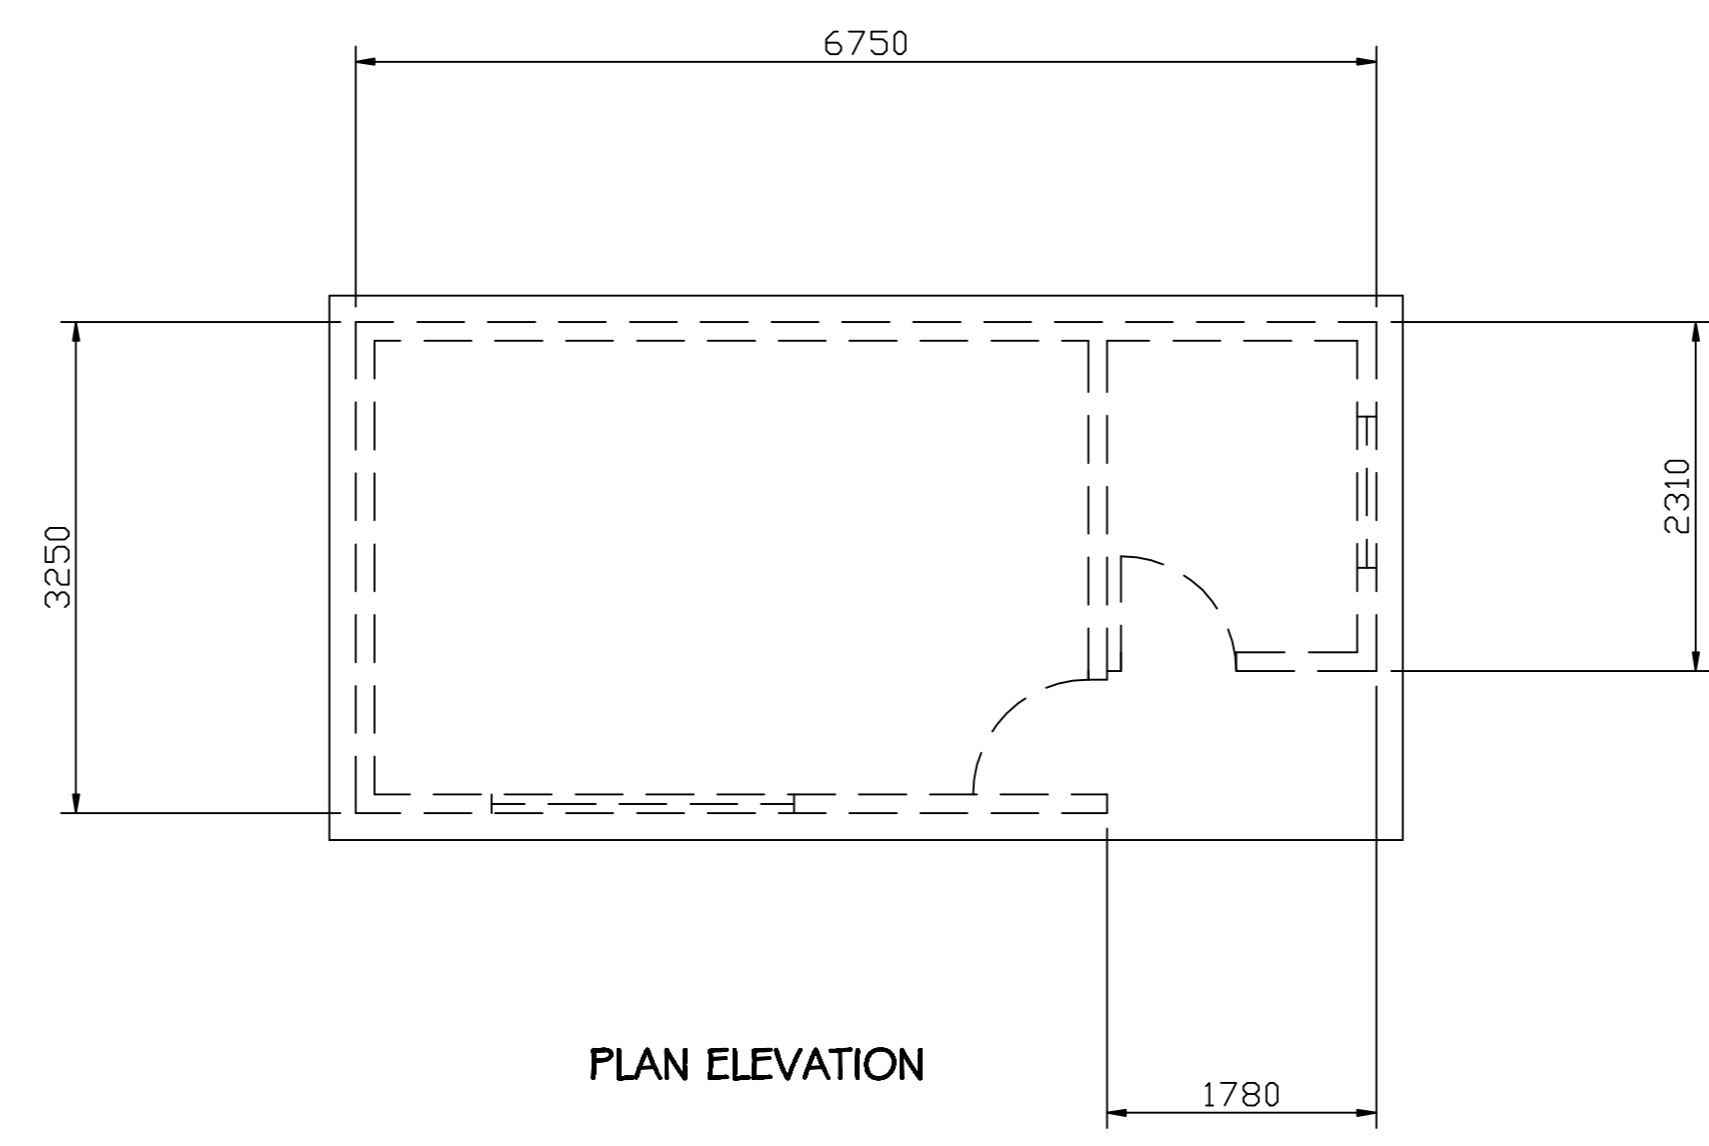

PLAN ELEVATION

PROPOSED GARDEN OUTBUILDING
DETAILS
SCALE 1:50

Drawing Prepared By:
STEVE LEATHLEY

PROPOSED GARDEN
OUTBUILDING
at
18 BROOK WAY,
ANDOVER, HAMPSHIRE,
SP11 7RY

Scale : 1:50,
Date :5th March 2024