


Dimensions
No dimensions to be scaled from drawings. All dimensions to be checked on site by the main contractor before commencement of any shop drawings or work whatsoever either on his own behalf or for sub-contractors or suppliers.

Discrepancies
Any discrepancies between drawings and other documents shall be referred to the architects.

Compliance
All appropriate work to comply with the relevant requirements of the Building Regulations. All materials specified on this drawing are to be used strictly in accordance with the manufacturers recommendations, correct code of practice and where relevant British Board of Agreement Certificate.



Copyright
This drawing and design thereon is the copyright of Connect Architecture Ltd and must not be reproduced without written consent.

Rev	Date	Description

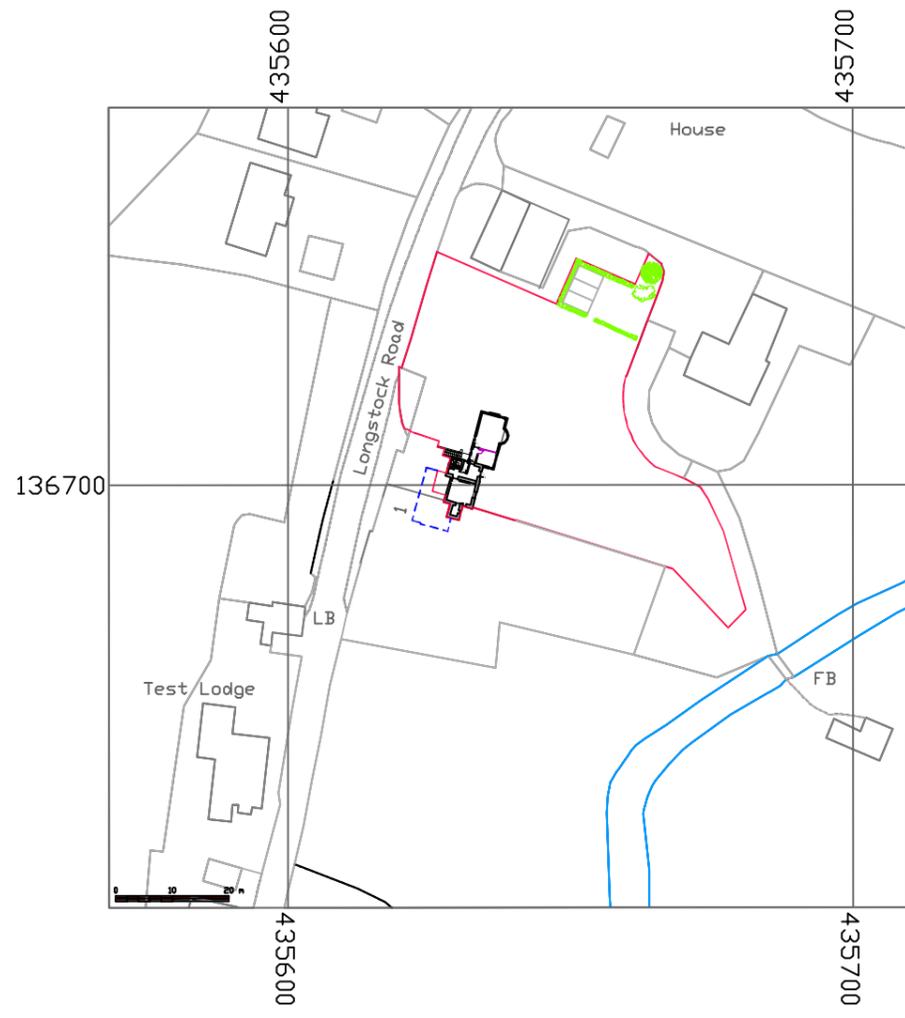

1 LOCATION PLAN

Scale: 1:1250

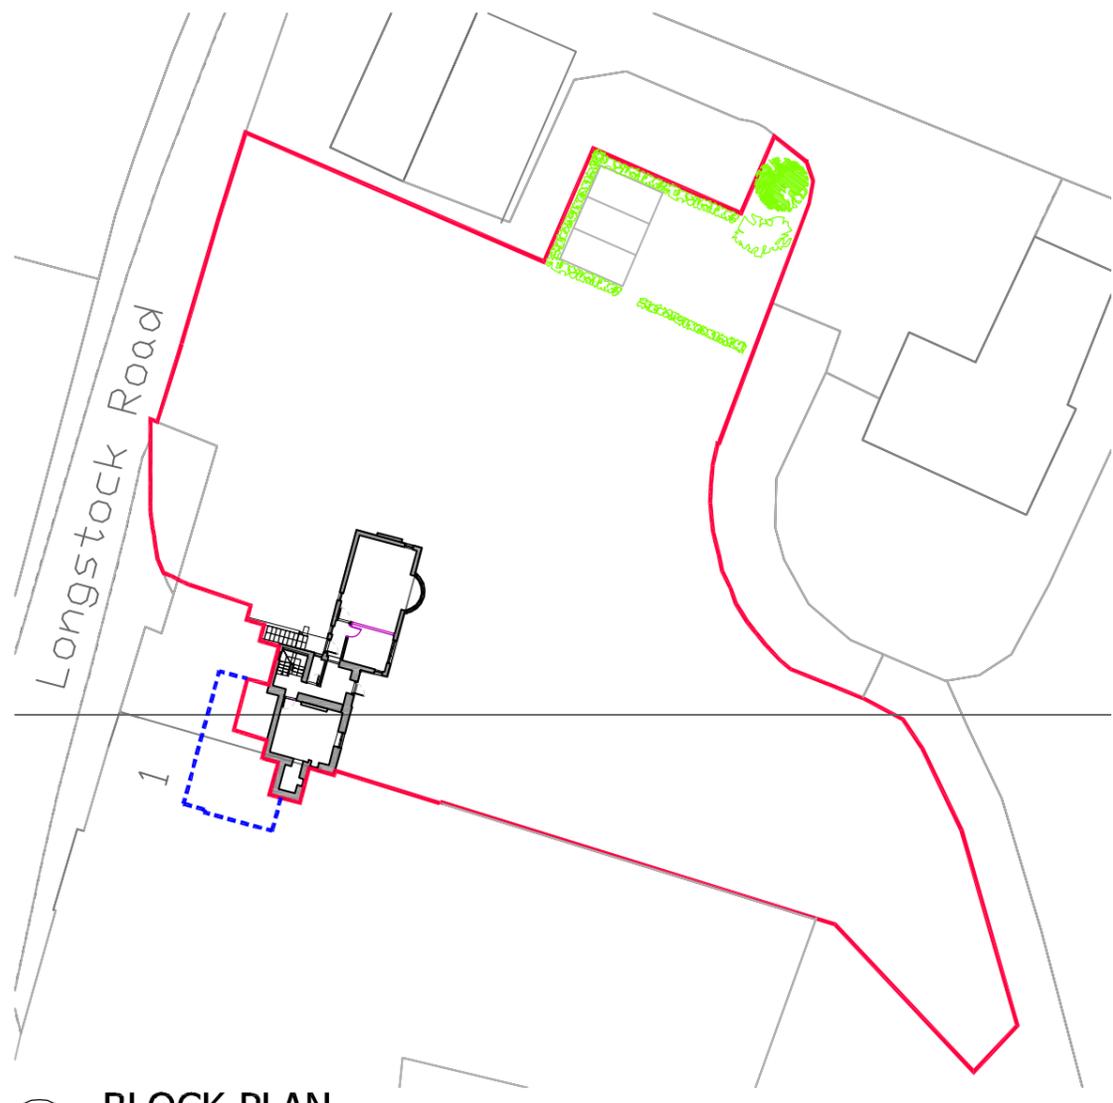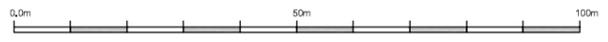

1 BLOCK PLAN

Scale: 1:500



KEY:
 ■ EXISTING
 ■ PROPOSED
 ■ DEMOLITION
 ■ BOUNDARY
 ■ FLYING FREEHOLD



CONNECT ARCHITECTURE

Project: 2 The Grange Longstock, Stockbridge SO20 6DP		
Client: Mr. & Mrs. Denee		
Title: LOCATION & BLOCK: AS EXISTING		
Status: INFORMATION		
Date: 23-11-23	Scale: 1:500, 1:1250 @A3	
Job No: 312	Drawing No: OS-001	Rev: 000