




Proposed Elevation A

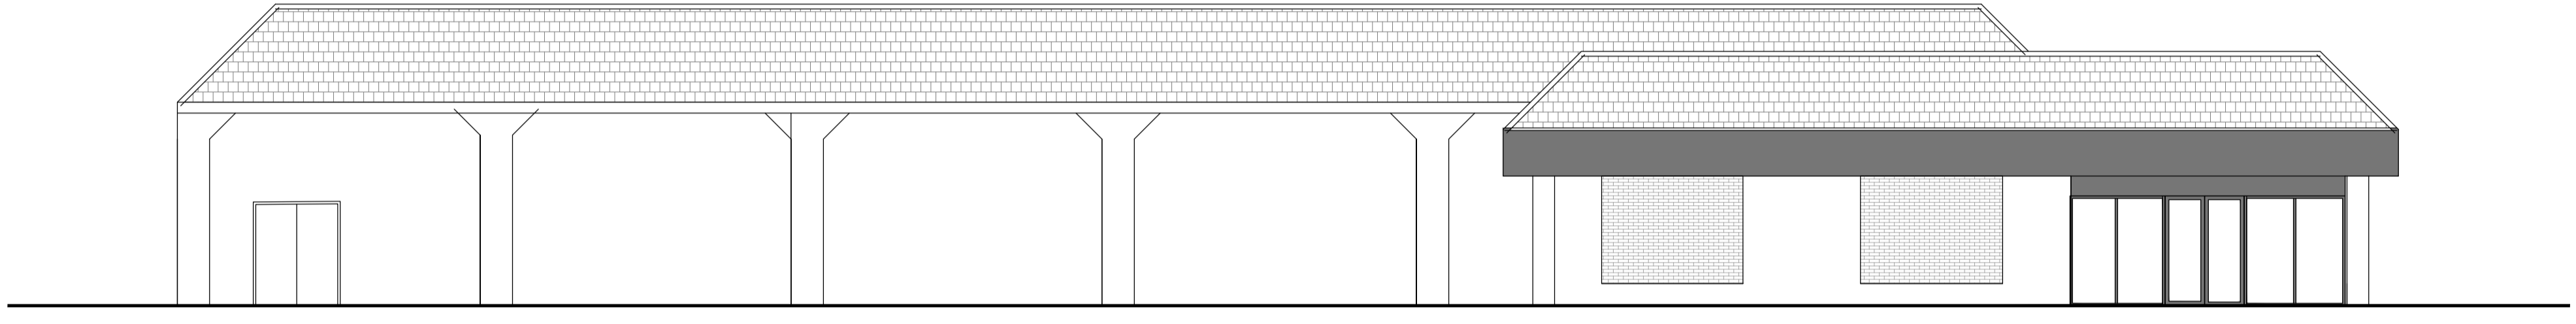

Proposed Elevation B (No Change)

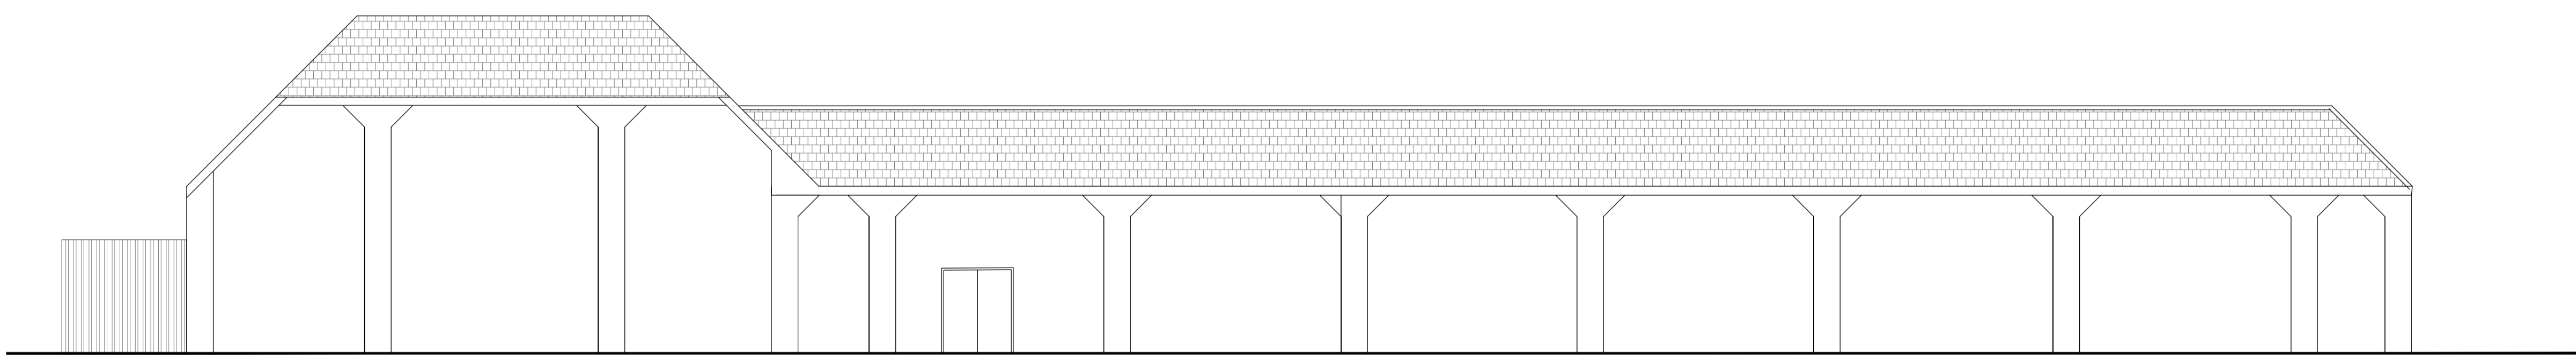

Proposed Elevation C (No Change)

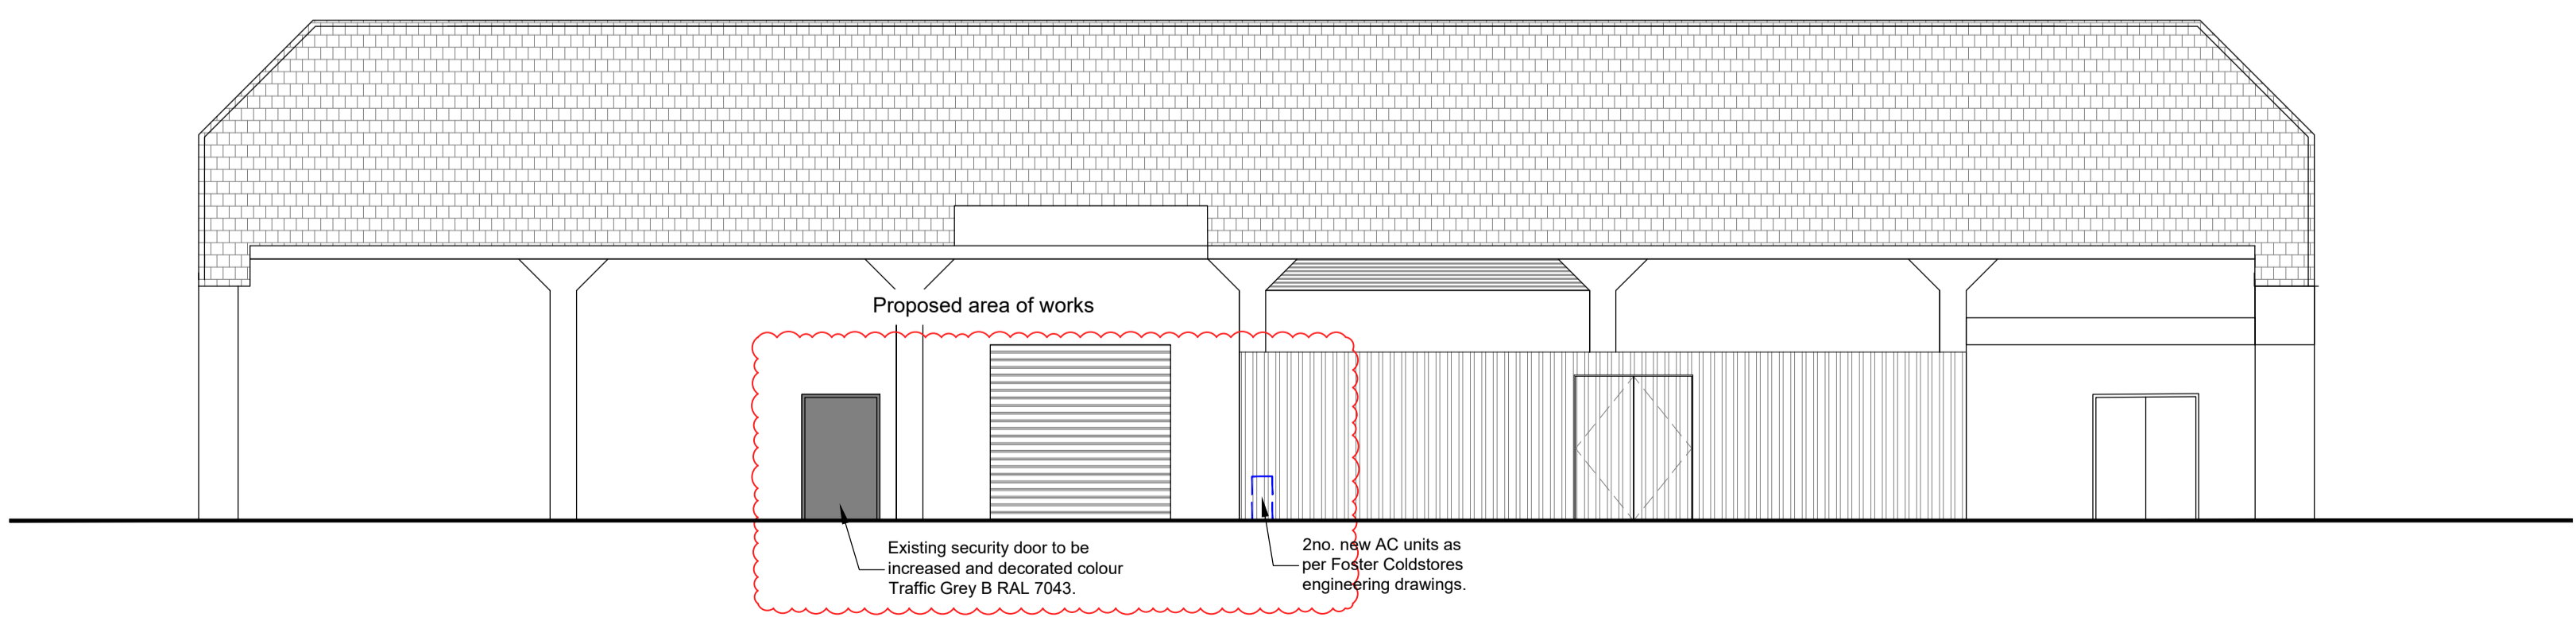

Proposed Elevation D

Revision	Date	By	Chk

All dimensions to be verified on site, and the Architect informed of any discrepancy. All drawings and specifications should be read in conjunction with the Health and Safety Plan; all conflicts should be reported to the appointed Principal Designer.

Louth Northgate  
 Coop Funeral Care  
 Northgate, Louth LN11 0LT  
 Sheet Name: Proposed Elevations  
 Purpose of issue: Planning      Status:  
 Date: 26.02.24      Checked by: DH  
 Drawn by: GM      Scale @ A1: As ind  
 Project No: 8795.05      Revision: P1  
 Drawing No : 8795.05 -BOW-A1-ZZ-ZZ-A-0004



Do not scale from this drawing. This drawing is the copyright of Bowman Riley Architects Limited. © P:\Architectural\Retail\8795 - Coop Funeral Care\Home\8795.05 - FNC Louth Northgate\8795.05 - 03 Cad\0000 Existing, Presentation, Planning\8795.05 - Louth Northgate - 001 - Existing and Proposed Plans and Elevations.dwg