

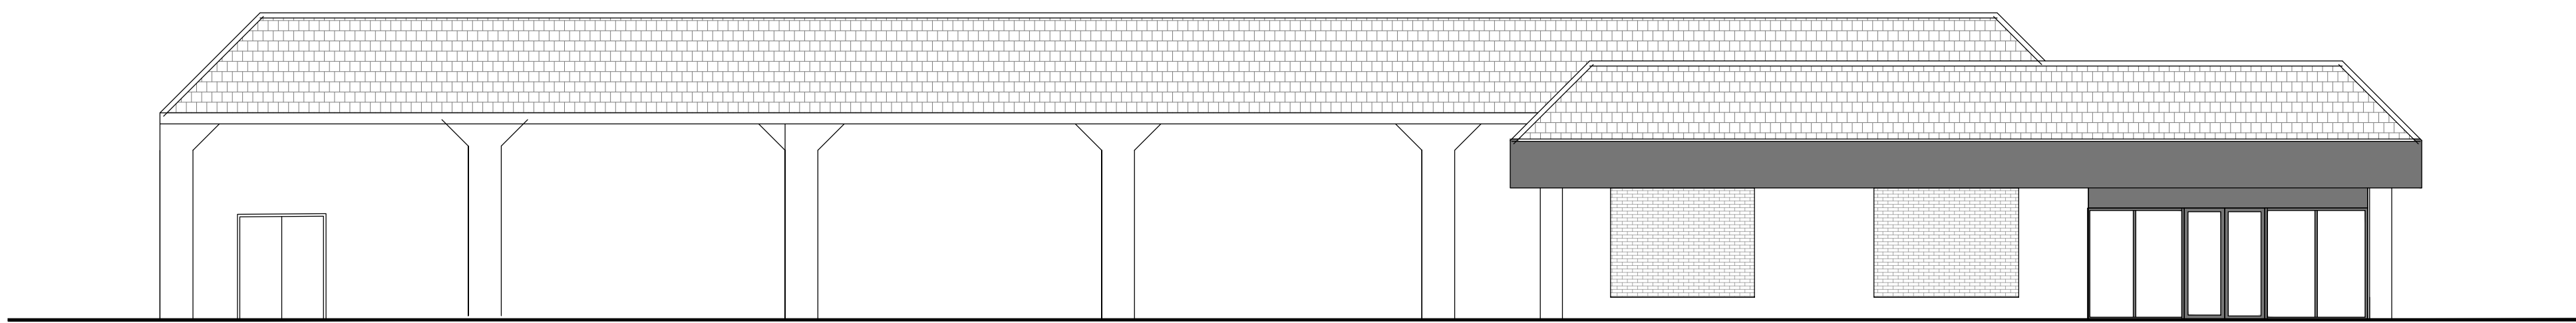
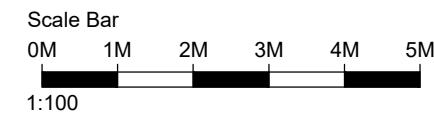




Existing Elevation A

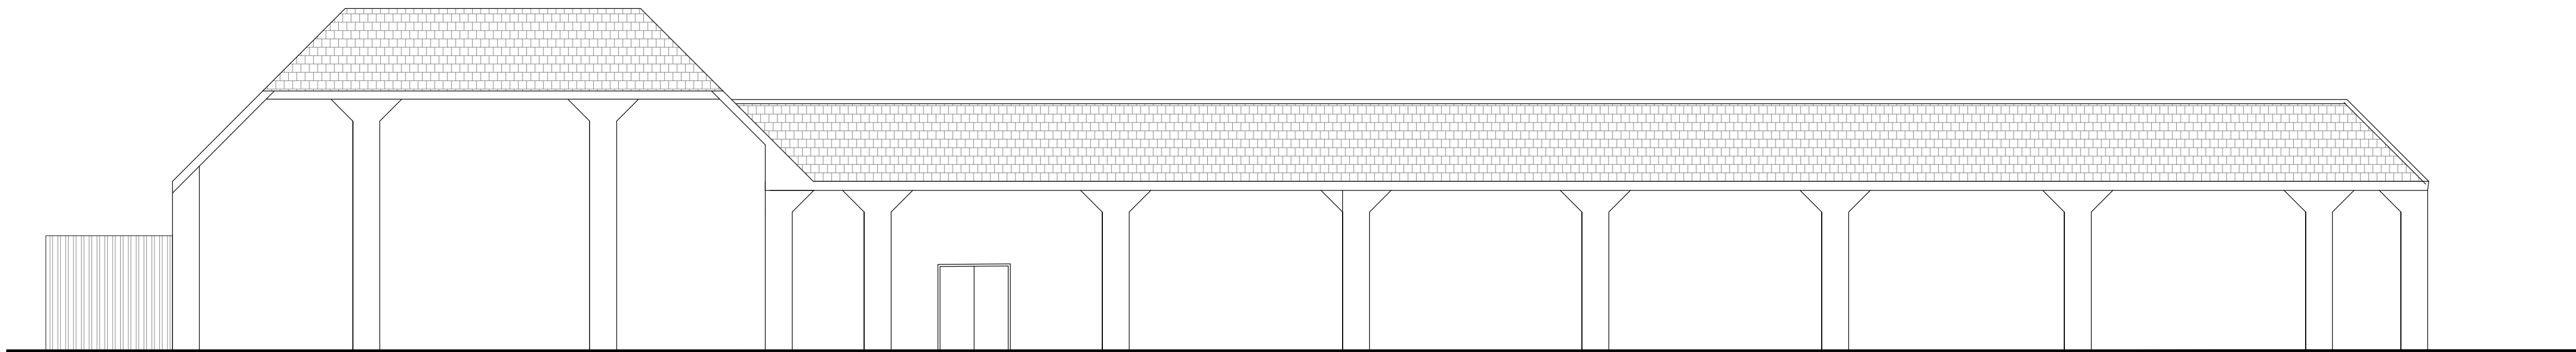


Existing Elevation B

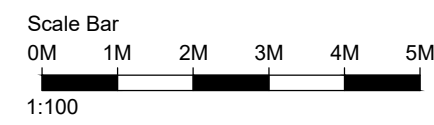

Existing Elevation C

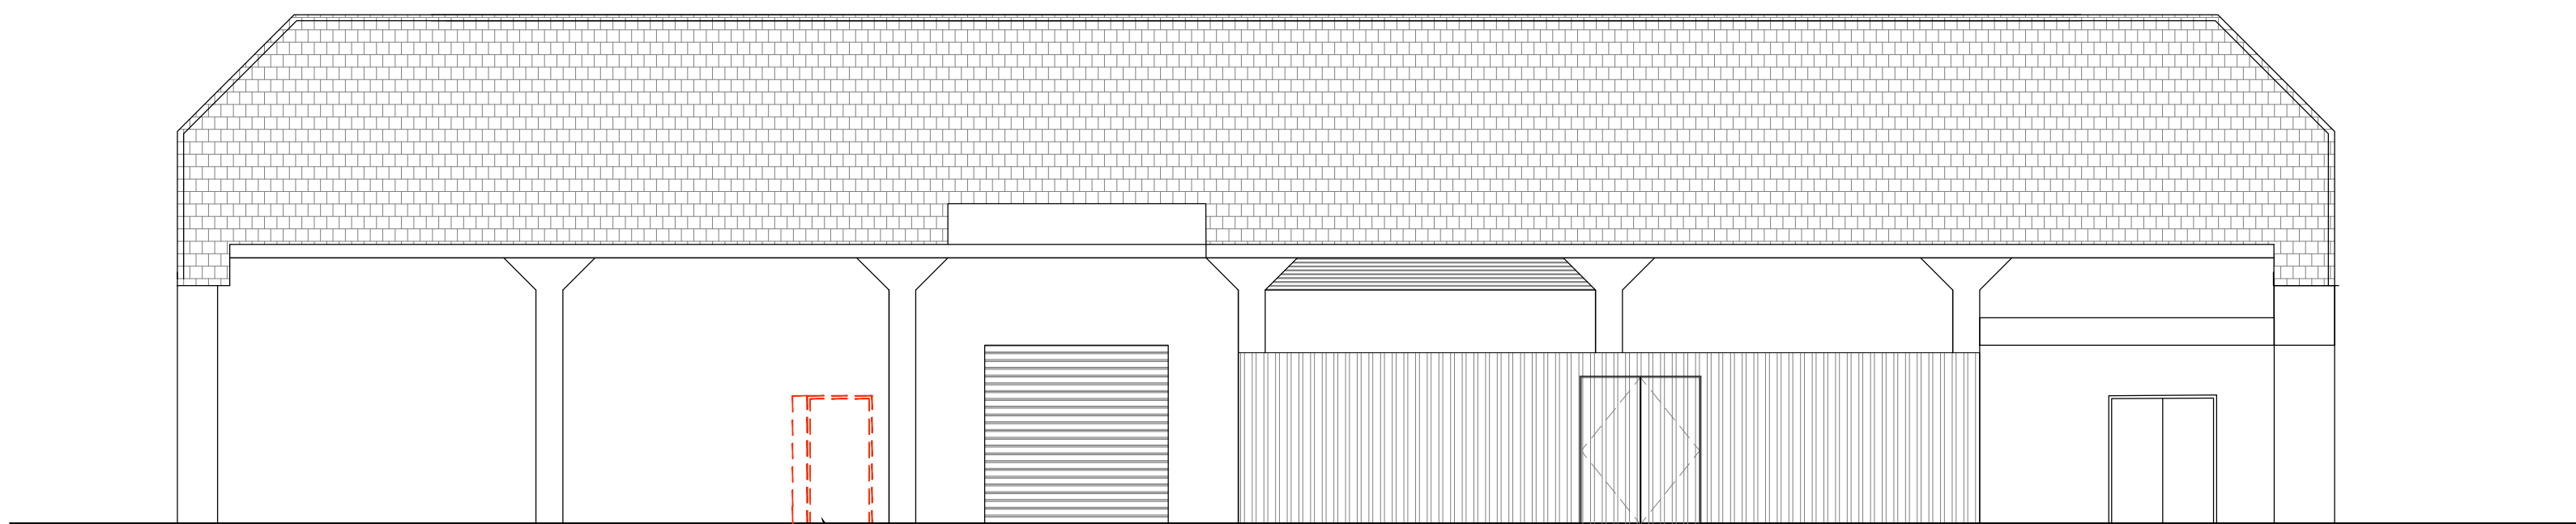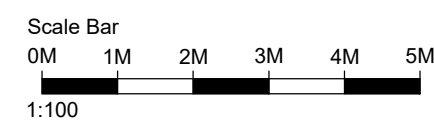

Existing Elevation D

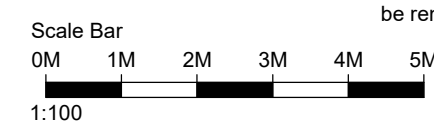

Revision	Date	By	Chk

All dimensions to be verified on site, and the Architect informed of any discrepancy. All drawings and specifications should be read in conjunction with the Health and Safety Plan; all conflicts should be reported to the appointed Principal Designer.

Louth Northgate
Coop Funereal Care
Northgate, Louth LN11 0LT
Sheet Name: Existing Plan

Purpose of issue: Planning Status:

Date: 26.02.24 Checked by: DH

Drawn by: GM Scale @ A1: As ind

Project No: 8795.05 Revision: P1

Drawing No : 8795.05 -BOW-A1-ZZ-ZZ-A-0002

