

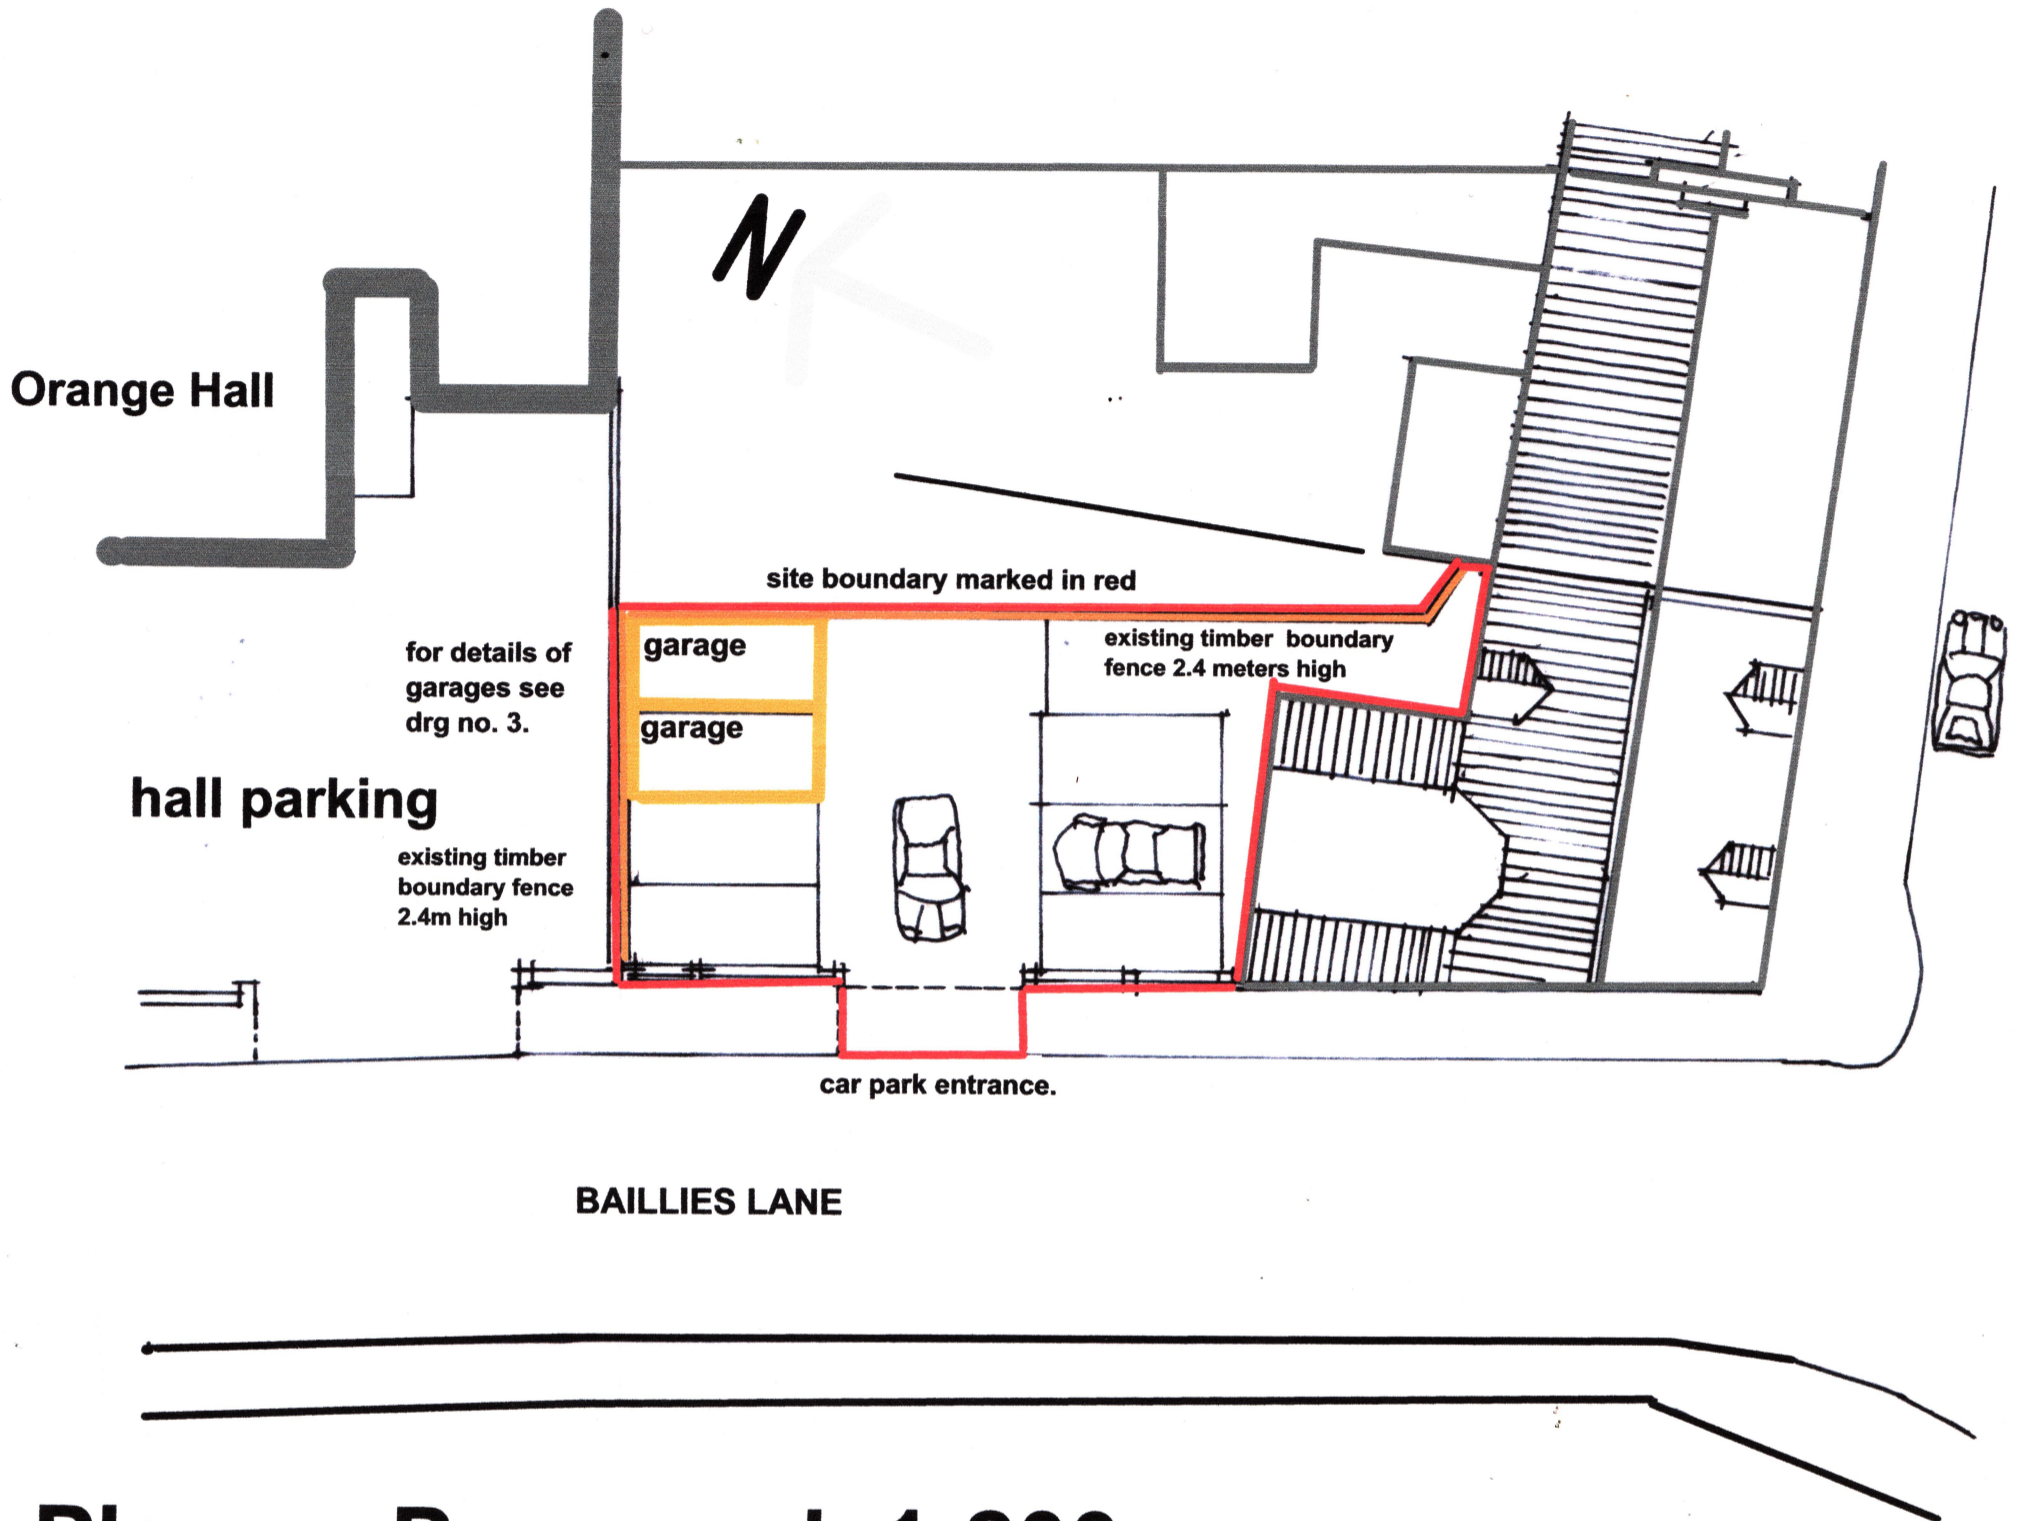


PROPOSED GARAGES IN EXISTING PARKING AREA FOR 71 GRAHAM ST AIRDRIE.

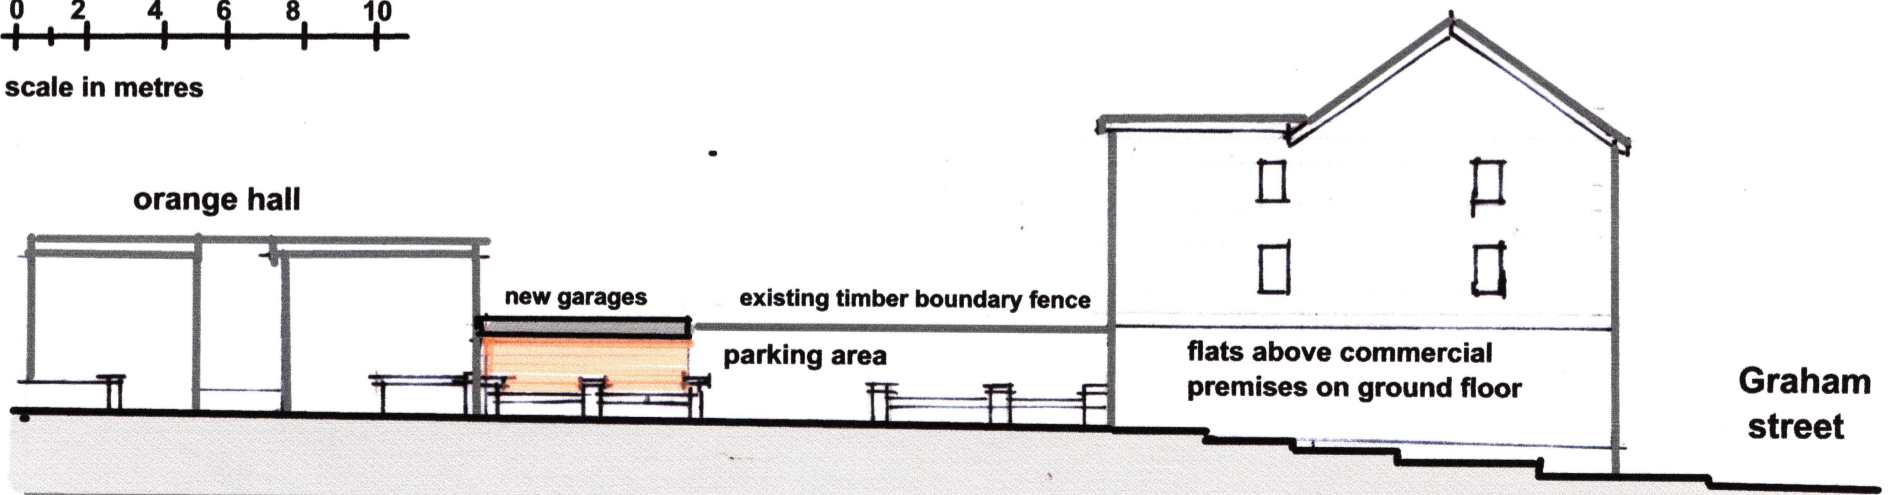

Plan as Proposed. 1;200.

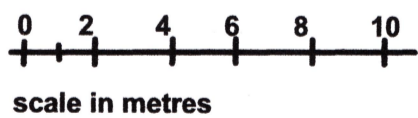

**Elevations from Baillies lane. (west)
As Proposed. 1;200.**