


PROPOSED GARAGES IN EXISTING PARKING AREA.

71, GRAHAM STREET, TOWN CENTRE, AIRDRIE, NORTH LANARKSHIRE, ML6 6DE

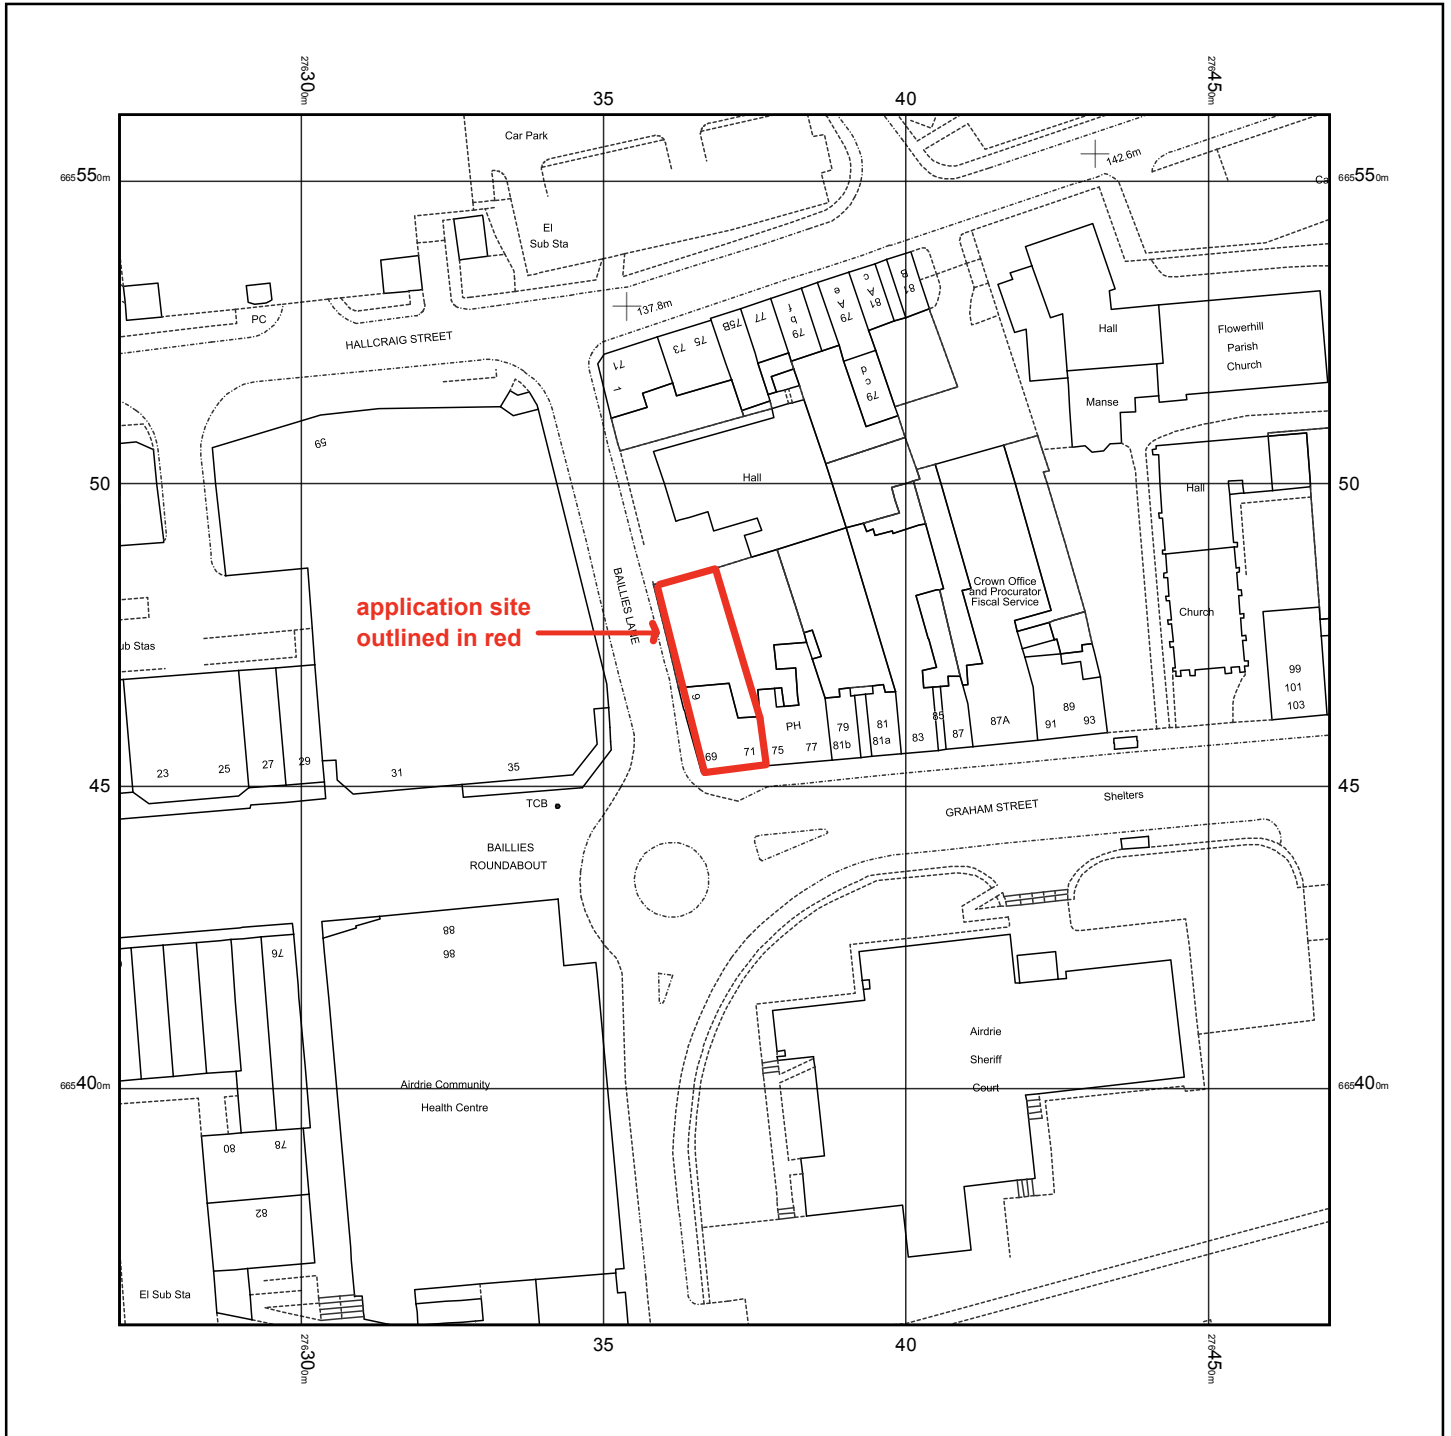

0m 1cm = 12.5m 62.5m
Scale 1:1250

Location Plan 1:1250



DRG.L1.