



PROPOSED GARAGES IN EXISTING PARKING AREA FOR 71 GRAHAM ST AIRDRIE.

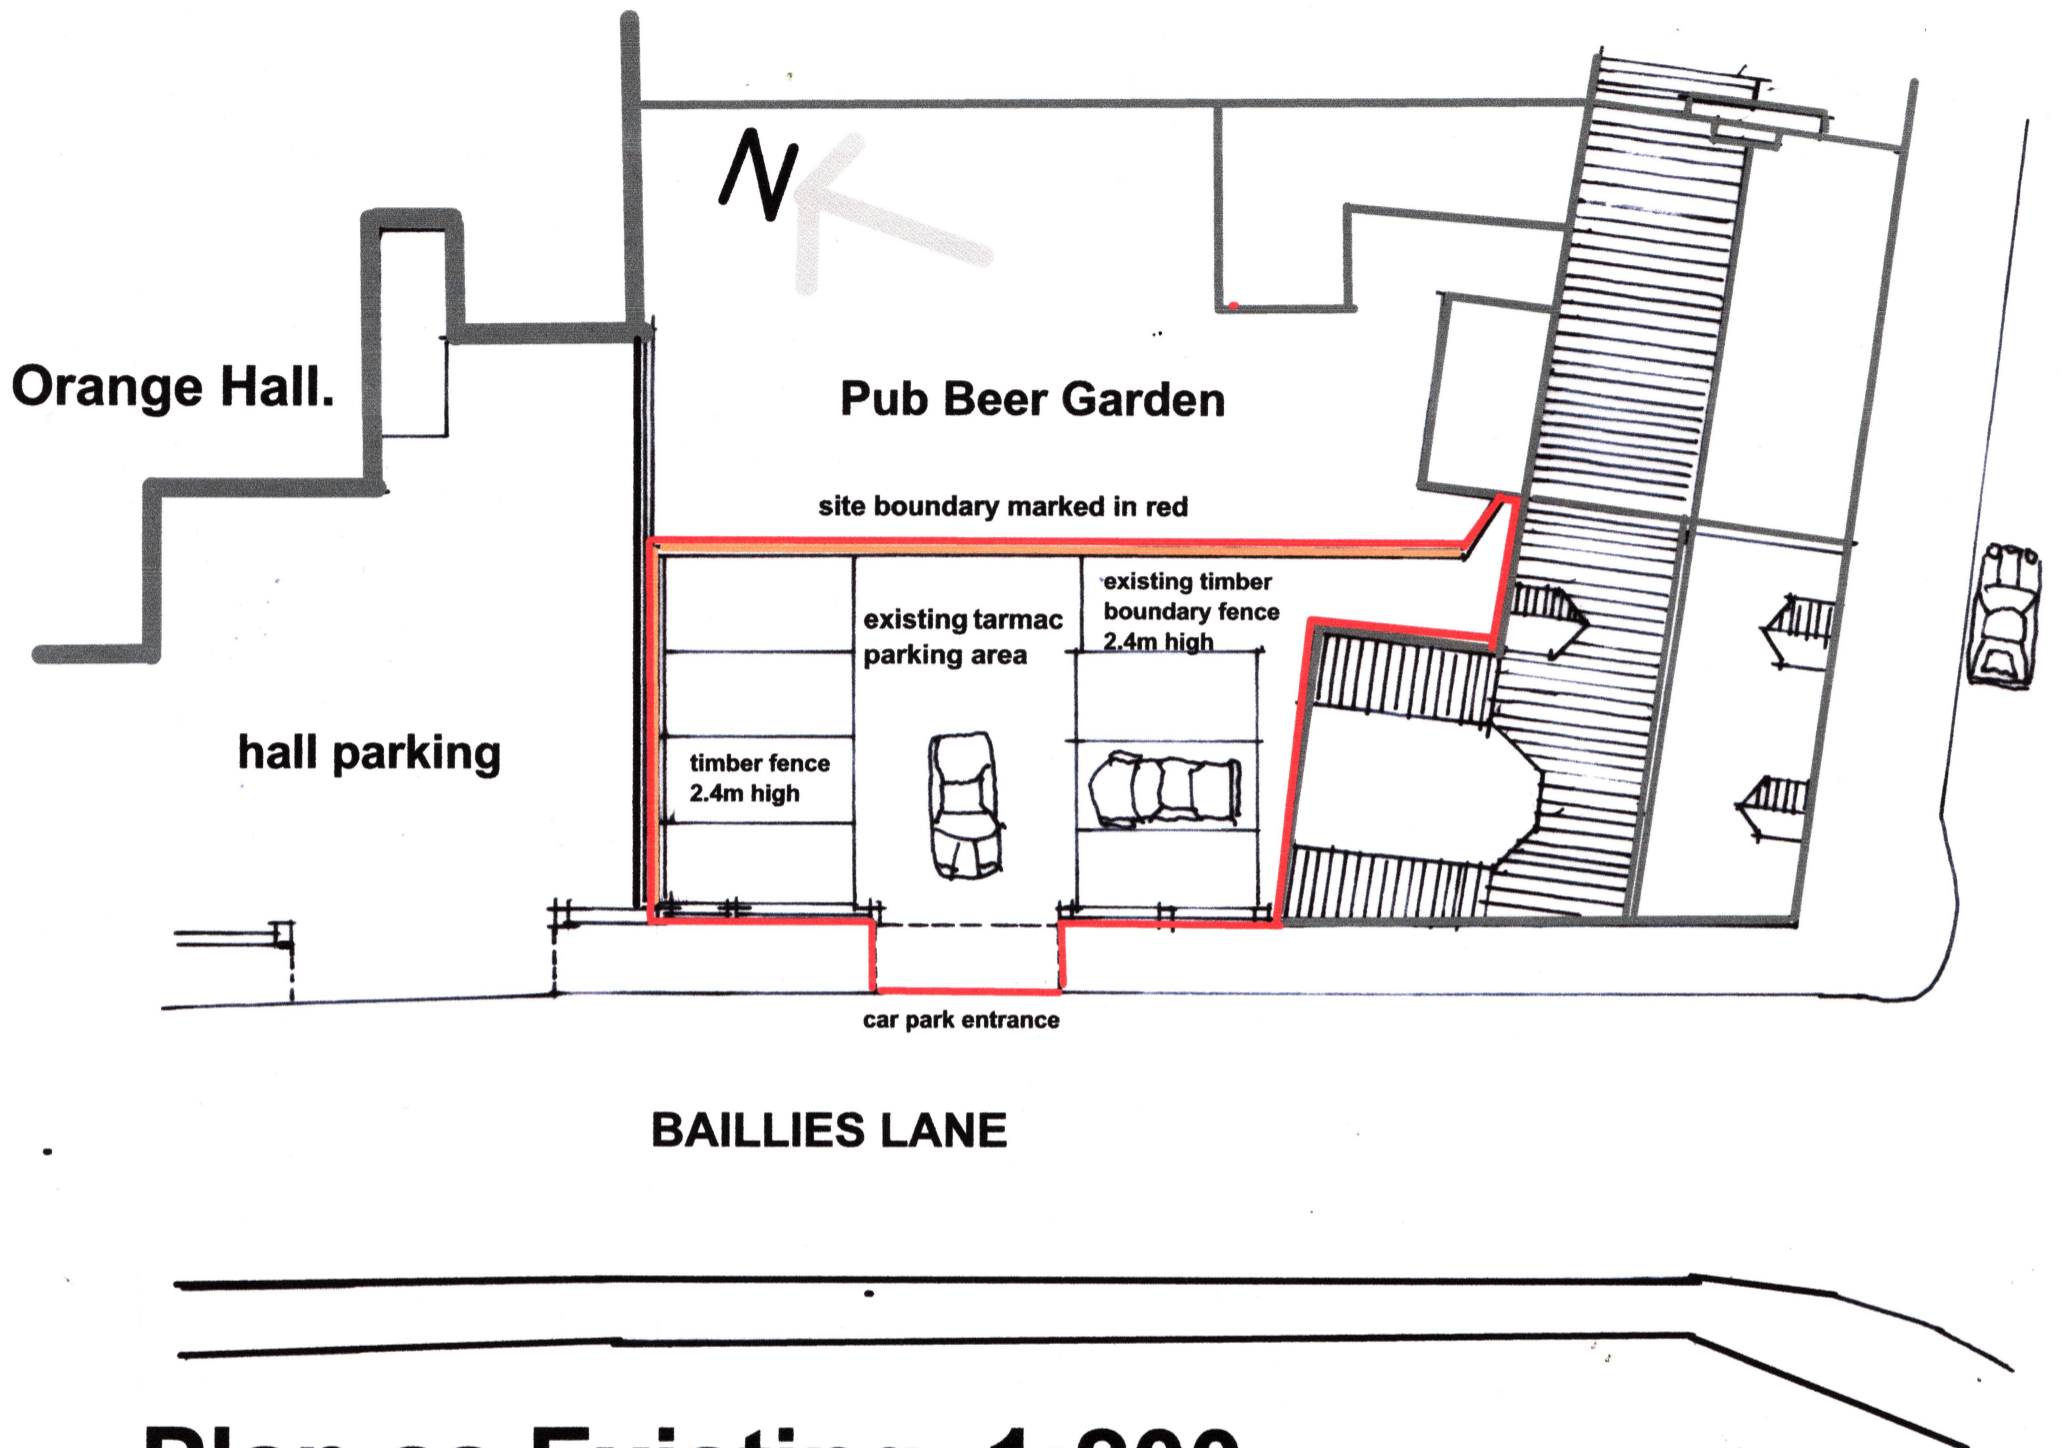

Plan as Existing. 1;200.

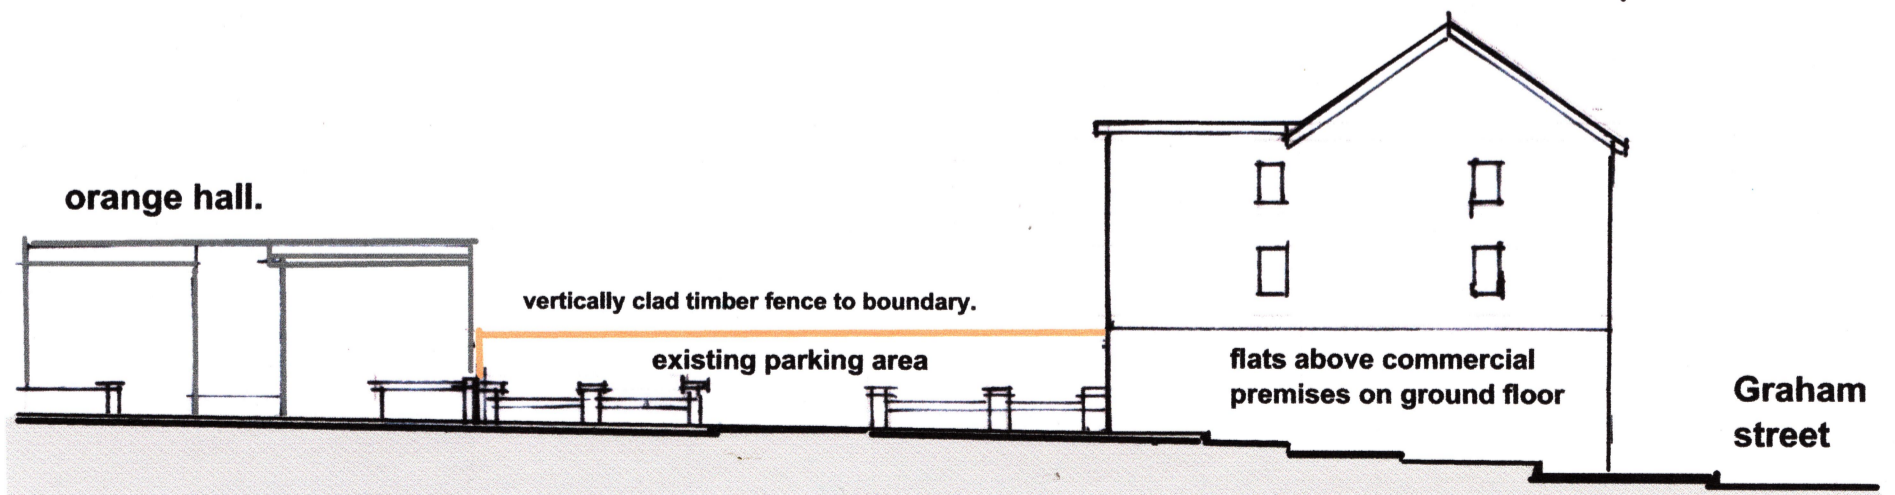

Elevation from Baillies lane. (west)
As Existing. 1;200.