



# PROPOSED

NOTE: All drawings to be read in conjunction with the Technical Specification, Construction Notes, Construction Details, Consultant, Manufacture and Specialist drawings. This drawing is copyrighted



FRONT

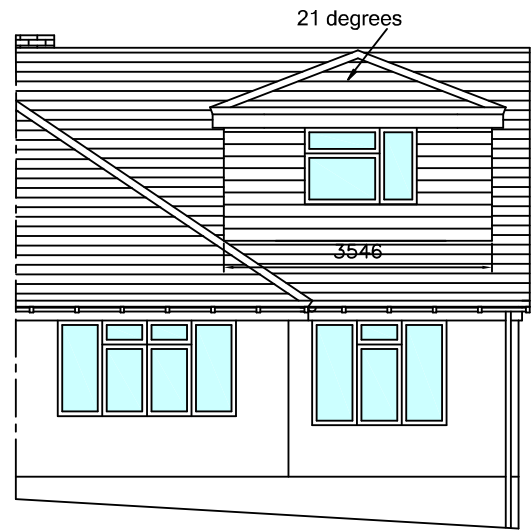


SIDE

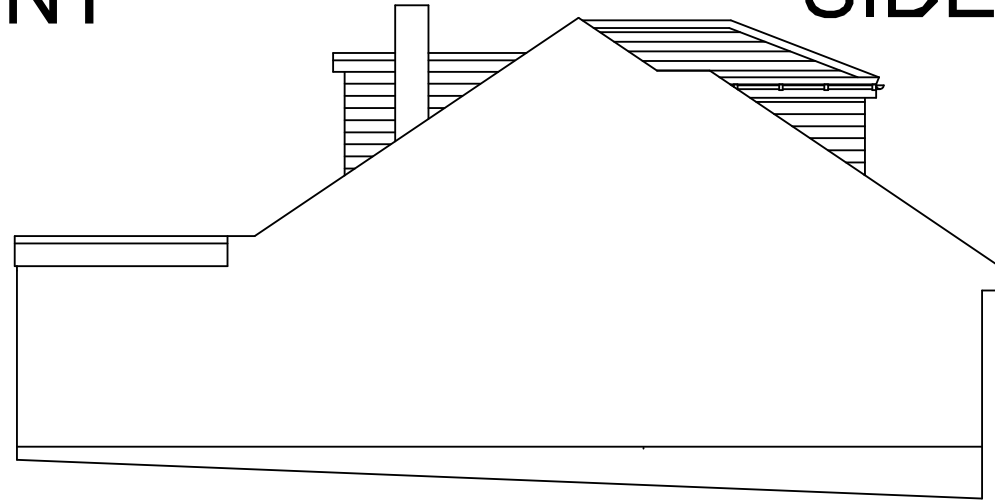


SIDE

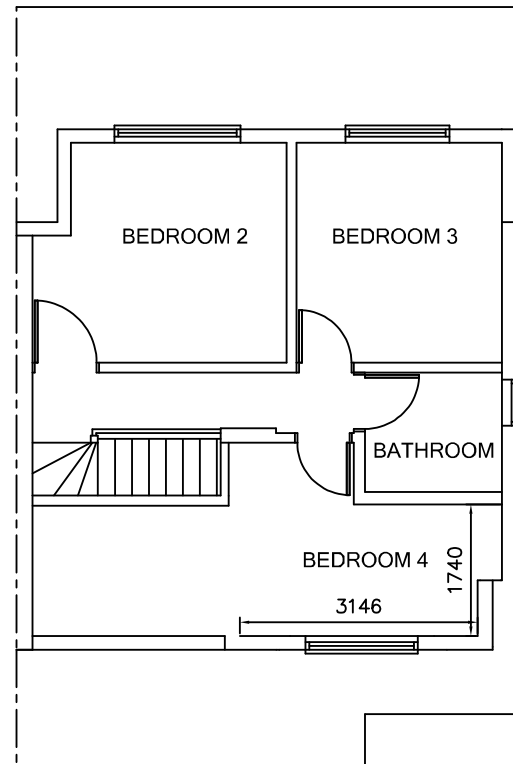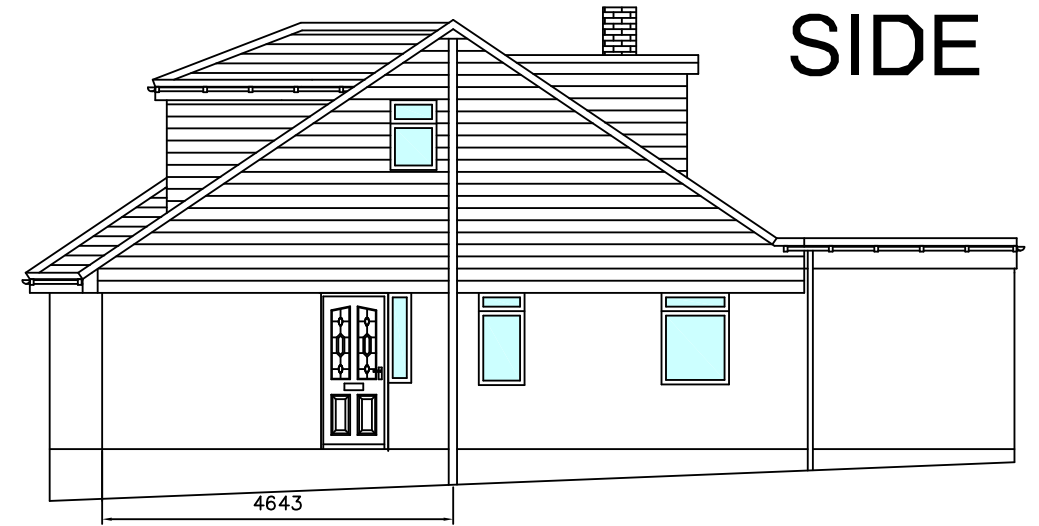

1:50 Metres

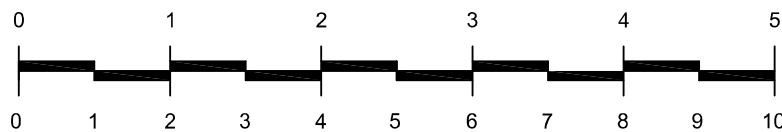

1:100 Metres

 

PROJECT  
 EXTENSION TO FRONT DORMER  
 23 ABBEY ROAD  
 BILLERICAY  
 ESSEX CM12 9NF  
 DRAWING:  
 PROPOSED

SCALE: 1:100@A3 DATE: MARCH 2024

DRAWING No: 103 REV. No: 0

REVISION	REASON	DATE

THIS DRAWING IS A COPYRIGHT  
 All dimensions to be checked on site or in the workshop before work commences. Only figured dimensions to be worked to. If in doubt, ask.