


11 Acacia Avenue
Owlsmoor
Sandhurst
GU47 0RU

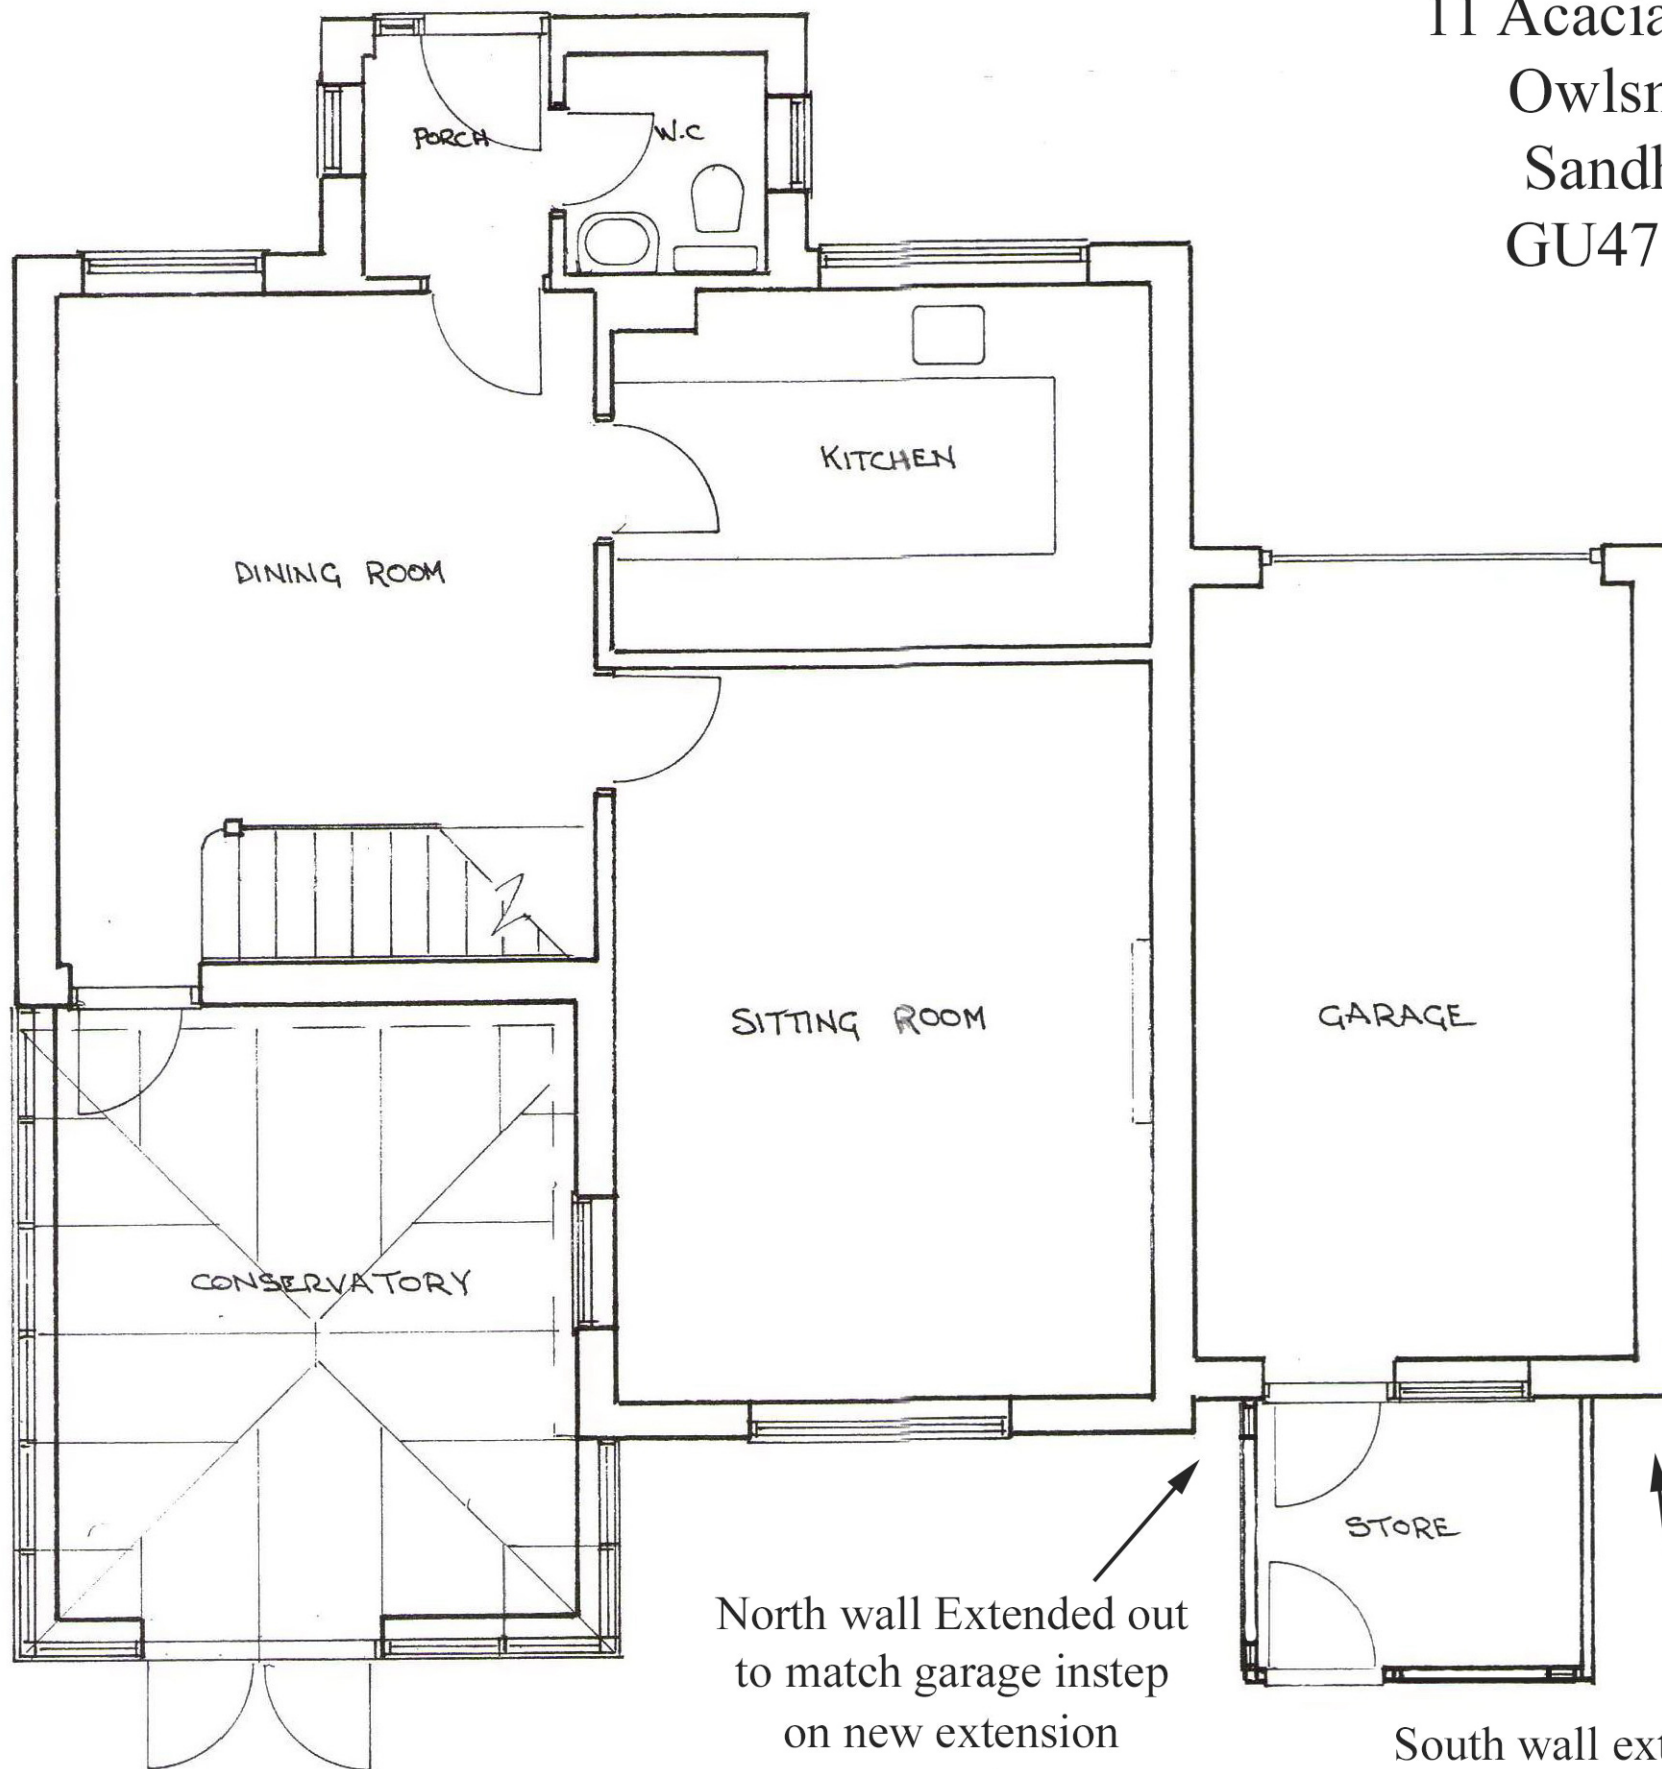

North wall Extended out
to match garage instep
on new extension

South wall extended
out to meet garage side wall
on new extension

Pre Existing floor plan of original wooden store