


© Crown copyright 2023 Ordnance Survey 100053143



Location plan 1:1250

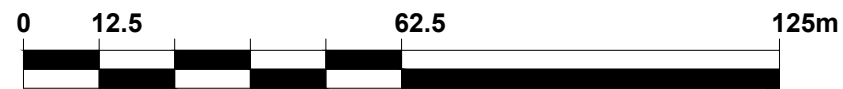

Scale 1:1250




Block Plan 1:500



Scale 1:500

NOTES

1. This drawing is copyright of: REYNOLDS DESIGN LTD. Reproduction is only to take place with our written authority.
2. These Plans are subject to 'Planning and Building Regulation Approval' or any other statute in law before building commences.
3. Any structural work where mentioned on the drawing is subject to a qualified structural and civil engineer calculations before building work commences.
4. All drawings marked preliminary or planning are not to be built or manufactured from.
5. If any discrepancies are found in the drawings these are to be brought to the attention of REYNOLDS DESIGN LTD for rectification.
6. Boundary line indicative only. Exact location must be determined on site before building work commences.

Planning		Site Address: 5 Lancashire Hill Bracknell RG42 3HZ	
Drawing Title: Location & Block plan			
Project & Drawing Number: 24.5LH.P01			
Rev:	Scale:	Sheet size:	Date:
-	varies	A3	Feb 24
www.reynoldsdesign.co.uk		emily@reynoldsdesign.co.uk T: 01252 704 500	

Rev	Date	Description	Drn By
-	-	-	-
-	-	-	-
-	-	-	-