




Existing Layout Plan 1:100




Proposed new planting: Euonymus Japonicas Bravo

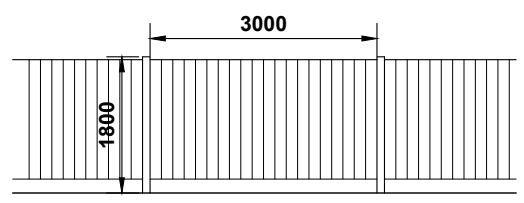

New closeboard fence and gate Elevation 1:100

- NOTES**
1. This drawing is copyright of: REYNOLDS DESIGN LTD. Reproduction is only to take place with our written authority.
 2. These Plans are subject to "Planning and Building Regulation Approval" or any other statute in law before building commences.
 3. Any structural work where mentioned on the drawing is subject to a qualified structural and civil engineer calculations before building work commences.
 4. All drawings marked preliminary or planning are not to be built or manufactured from.
 5. If any discrepancies are found in the drawings these are to be brought to the attention of REYNOLDS DESIGN LTD for rectification.
 6. Boundary line indicative only. Exact location must be determined on site before building work commences.

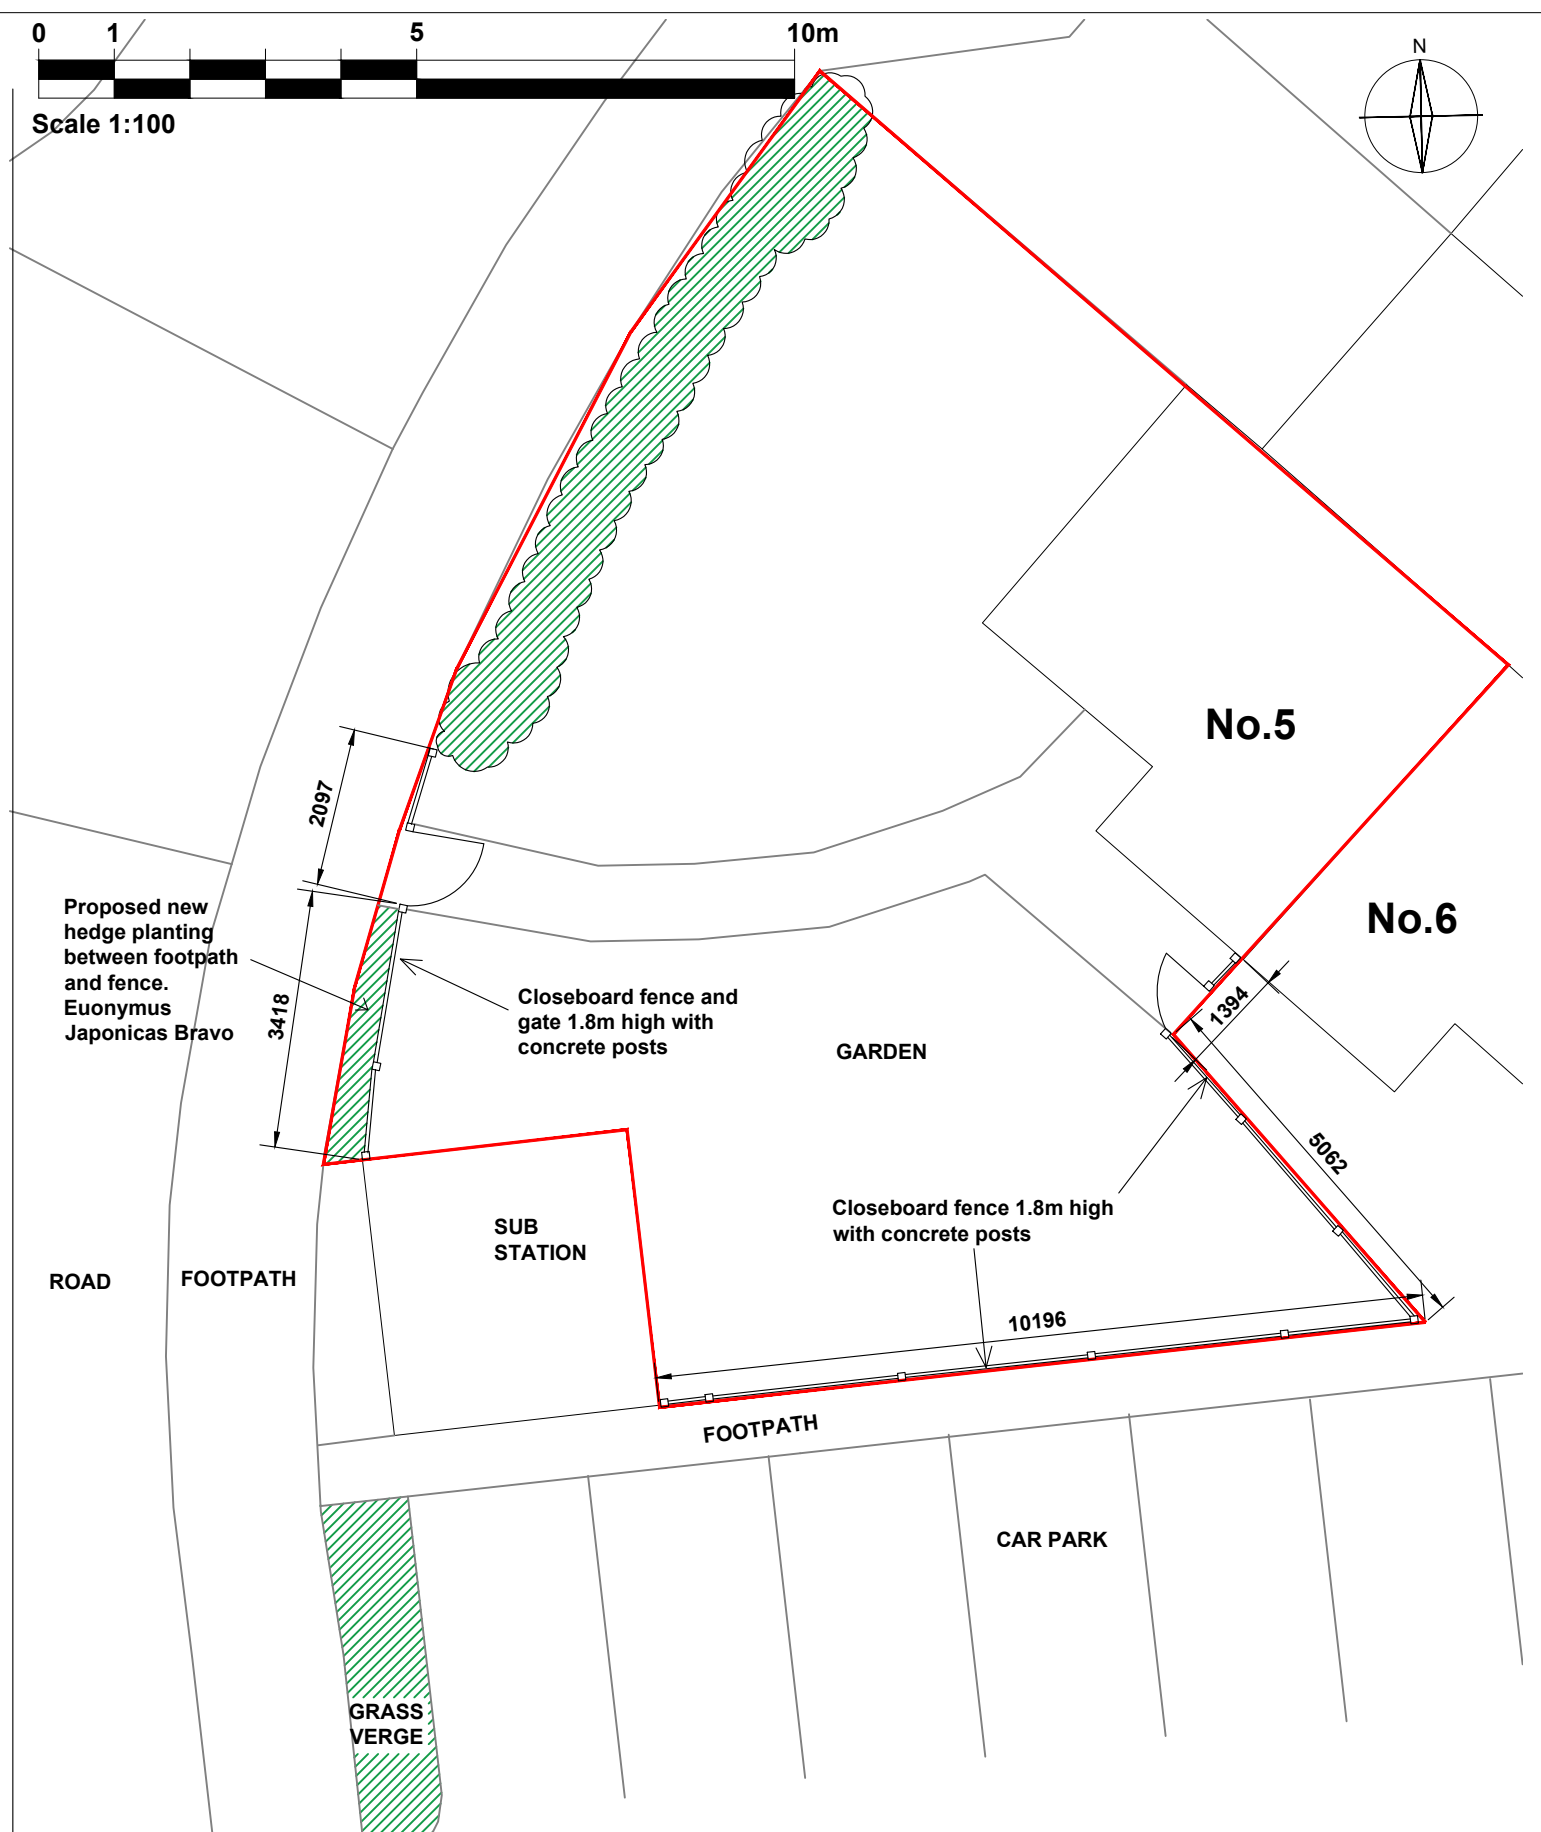

Proposed Layout Plan 1:100

Rev	Date	Description	Drm By
-	-	-	-
-	-	-	-
-	-	-	-

Planning

Drawing Title: Existing and proposed fence position

Project & Drawing Number: 24.5LH.P01

Rev:	Scale:	Sheet size:	Date:
-	1:100	A3	Feb 24

Site Address: 5 Lancashire Hill
Bracknell
RG42 3HZ

REYNOLDS DESIGN ARCHITECTS

www.reynoldsdesign.co.uk
emily@reynoldsdesign.co.uk T: 01252 704 500