
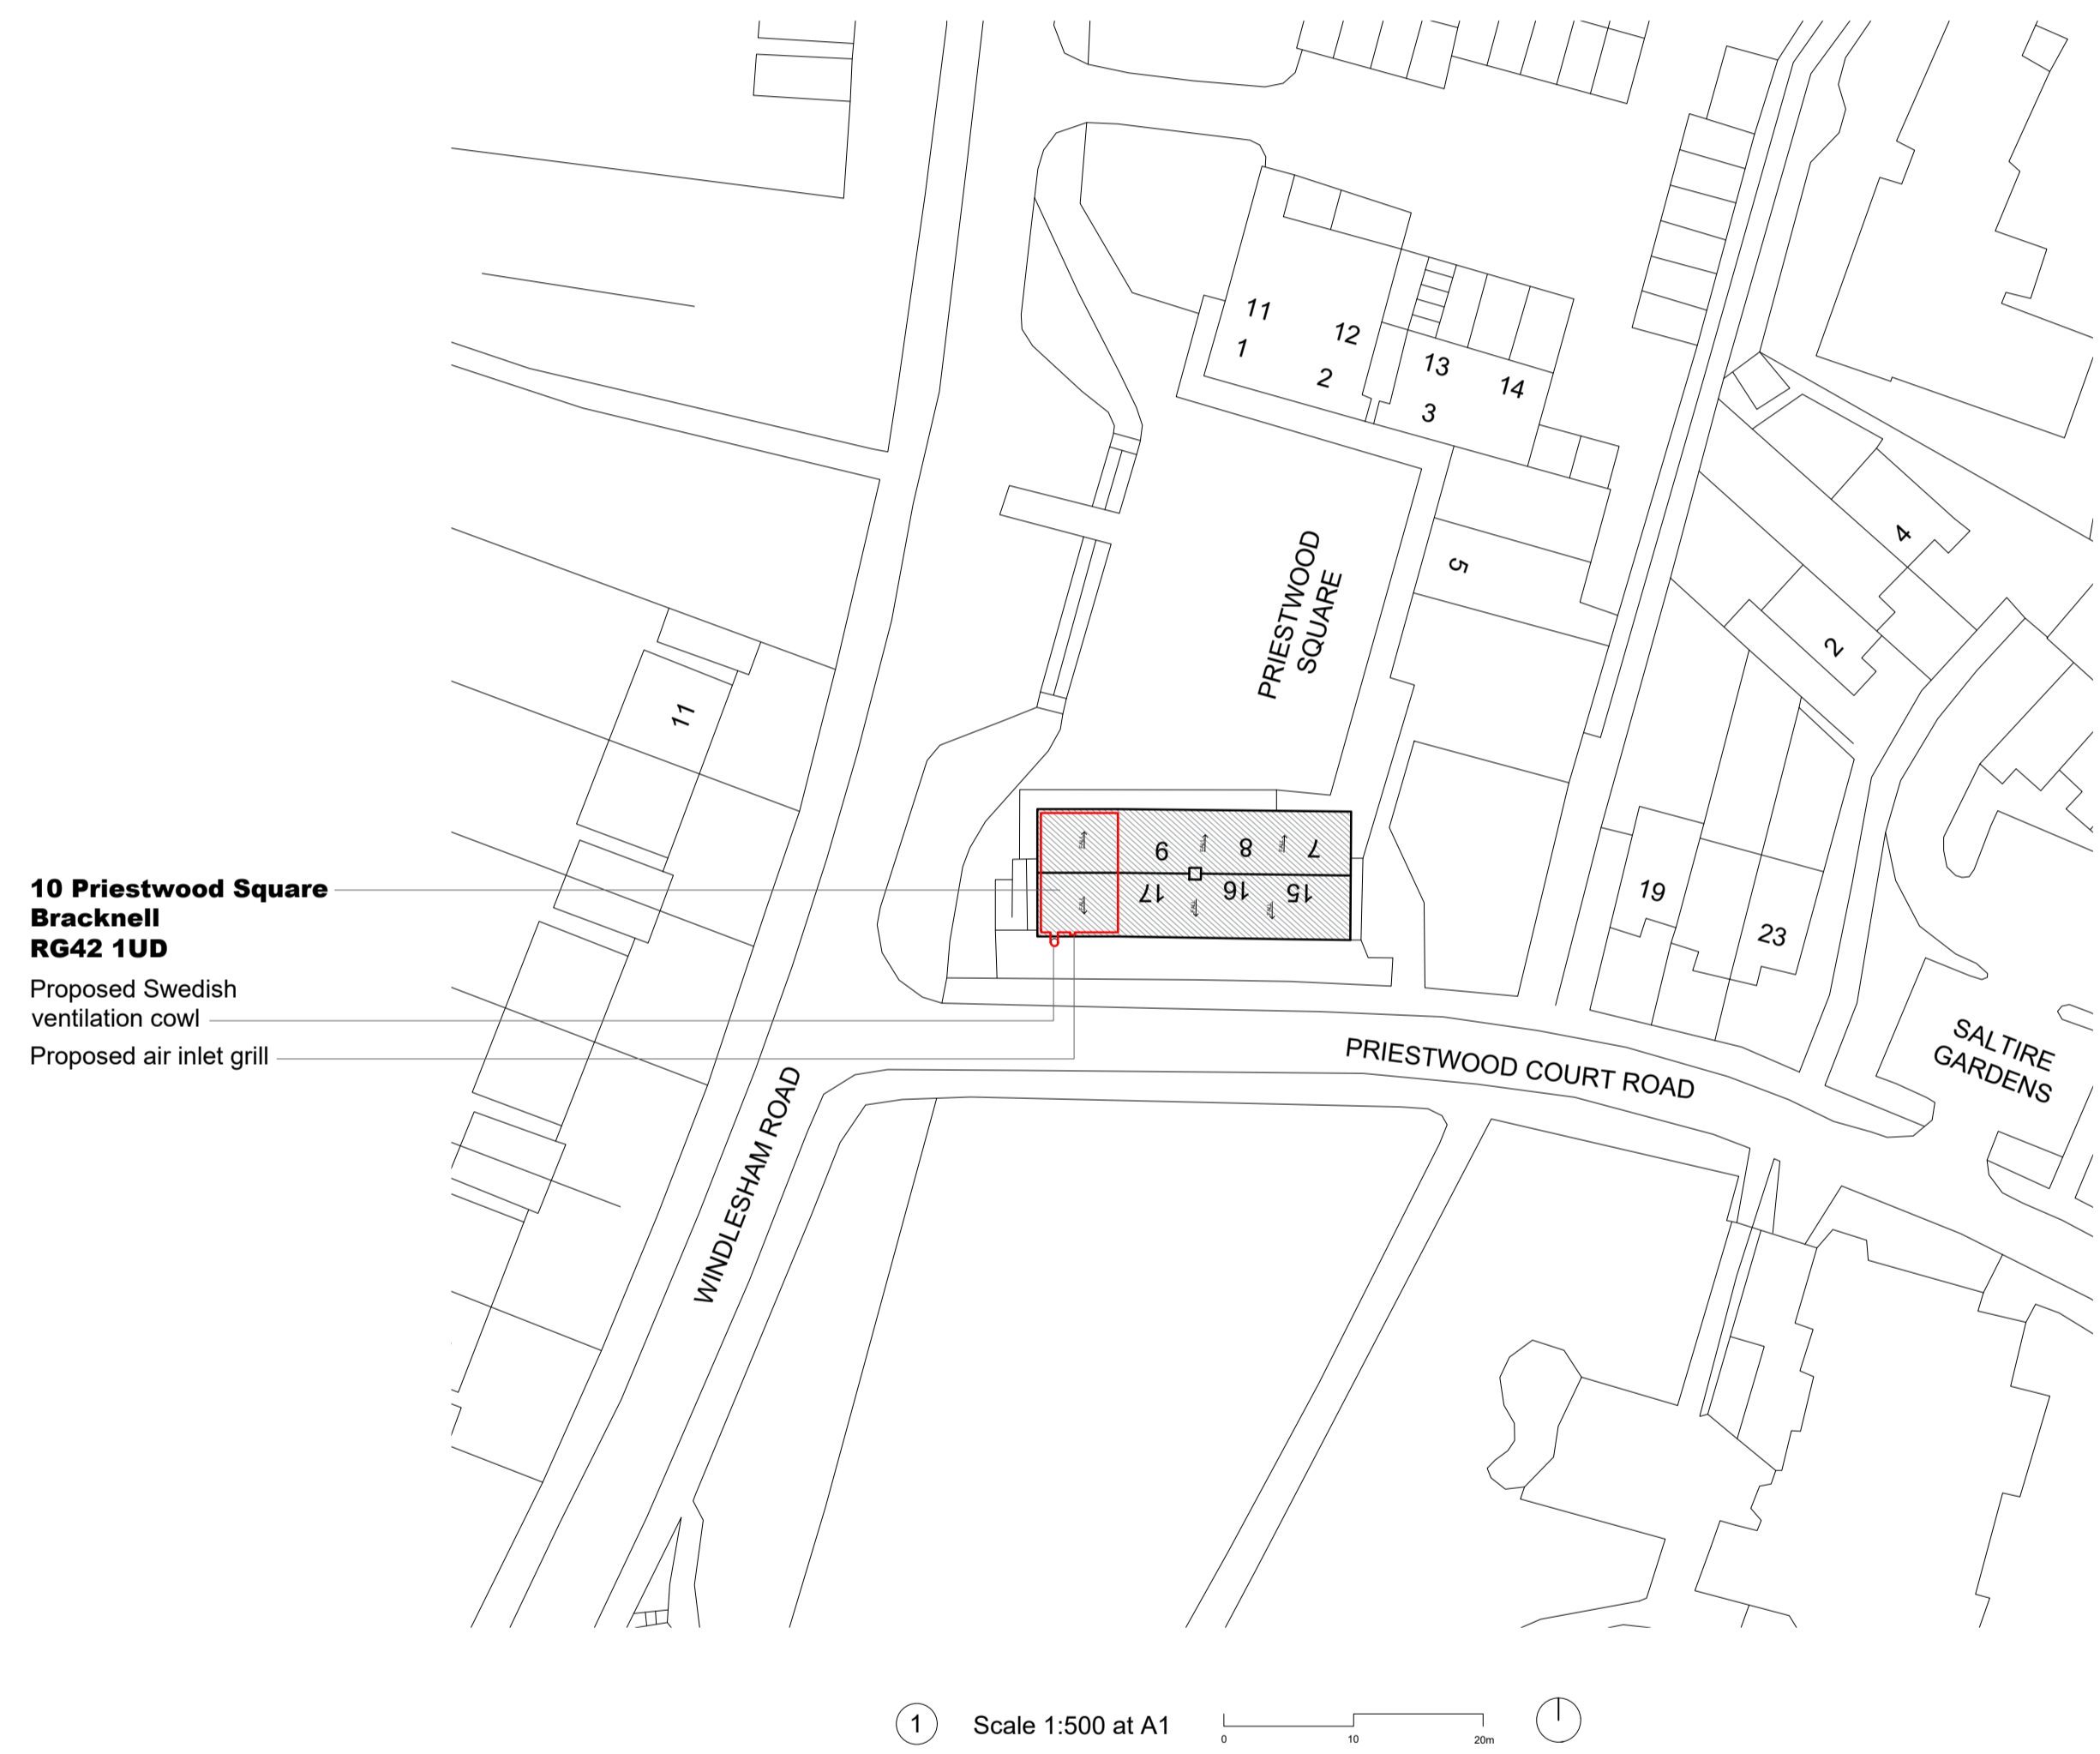


**Disclaimer:**

Drawing must not be reissued, loaned or copied without the written consent of BeforeBricks. All errors, omissions, discrepancies should be reported to BeforeBricks immediately. All dimensions to be checked before site fabrication by the contractor, his sub-contractor or supplier. Any deviation from the drawing to be reported to BeforeBricks immediately. This drawing is not intended for purposes of construction.

**Notes:**

- ① Existing Block Plan
- ② Proposed Block Plan

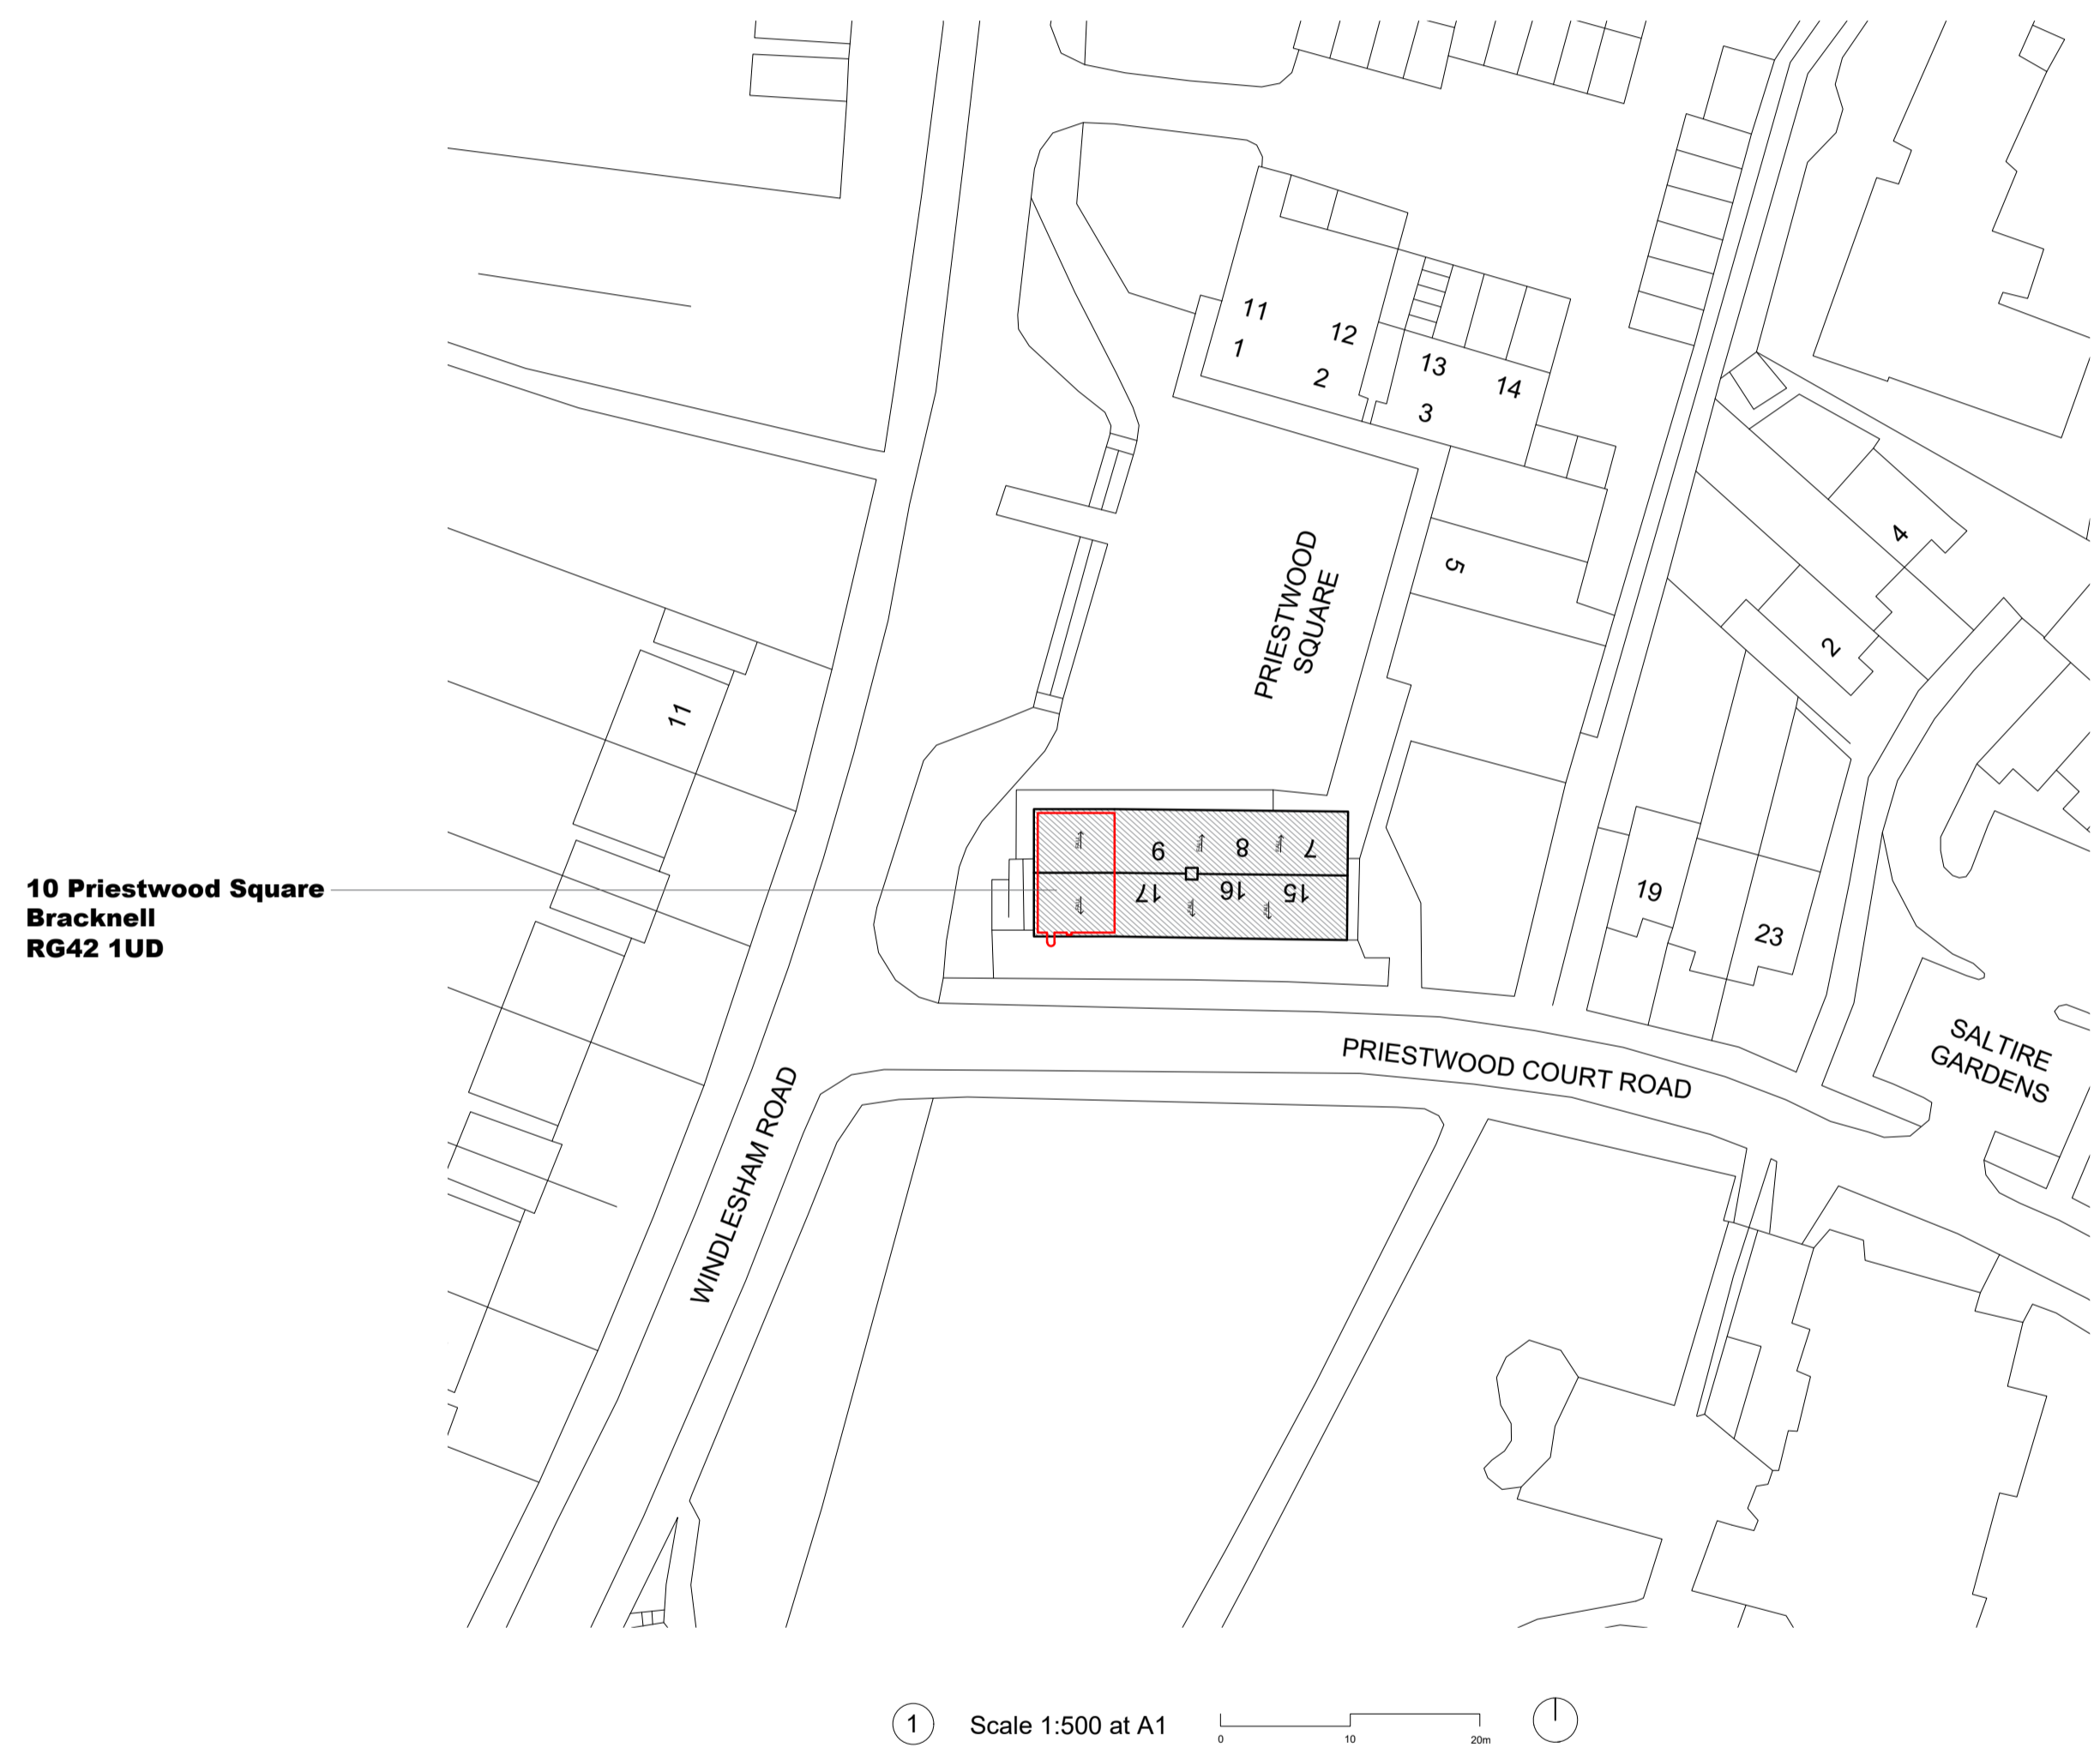

020 4586 8996  
hello@beforebricks.com  
<https://www.beforebricks.com/>

3rd Floor, 86-90 Paul St.  
London EC2A 4NE

**Client:** Kamran Hussain


**Site:** 10 Priestwood Square,  
Bracknell, RG42 1UD

**Project description:**  
Change of use  
to hot food takeaway

**Title:** Existing and Proposed  
Block Plans

**Drawing Status:** PLANNING

Date: 09/01/2024 Drawn by: TR  
Scale: 1:500 at A1 Checked by:

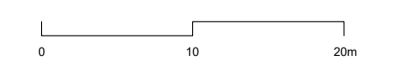

Northpoint for drawings No/s 1,2:



Drawing No/s: 1,2