



Existing Block Plan
1:500

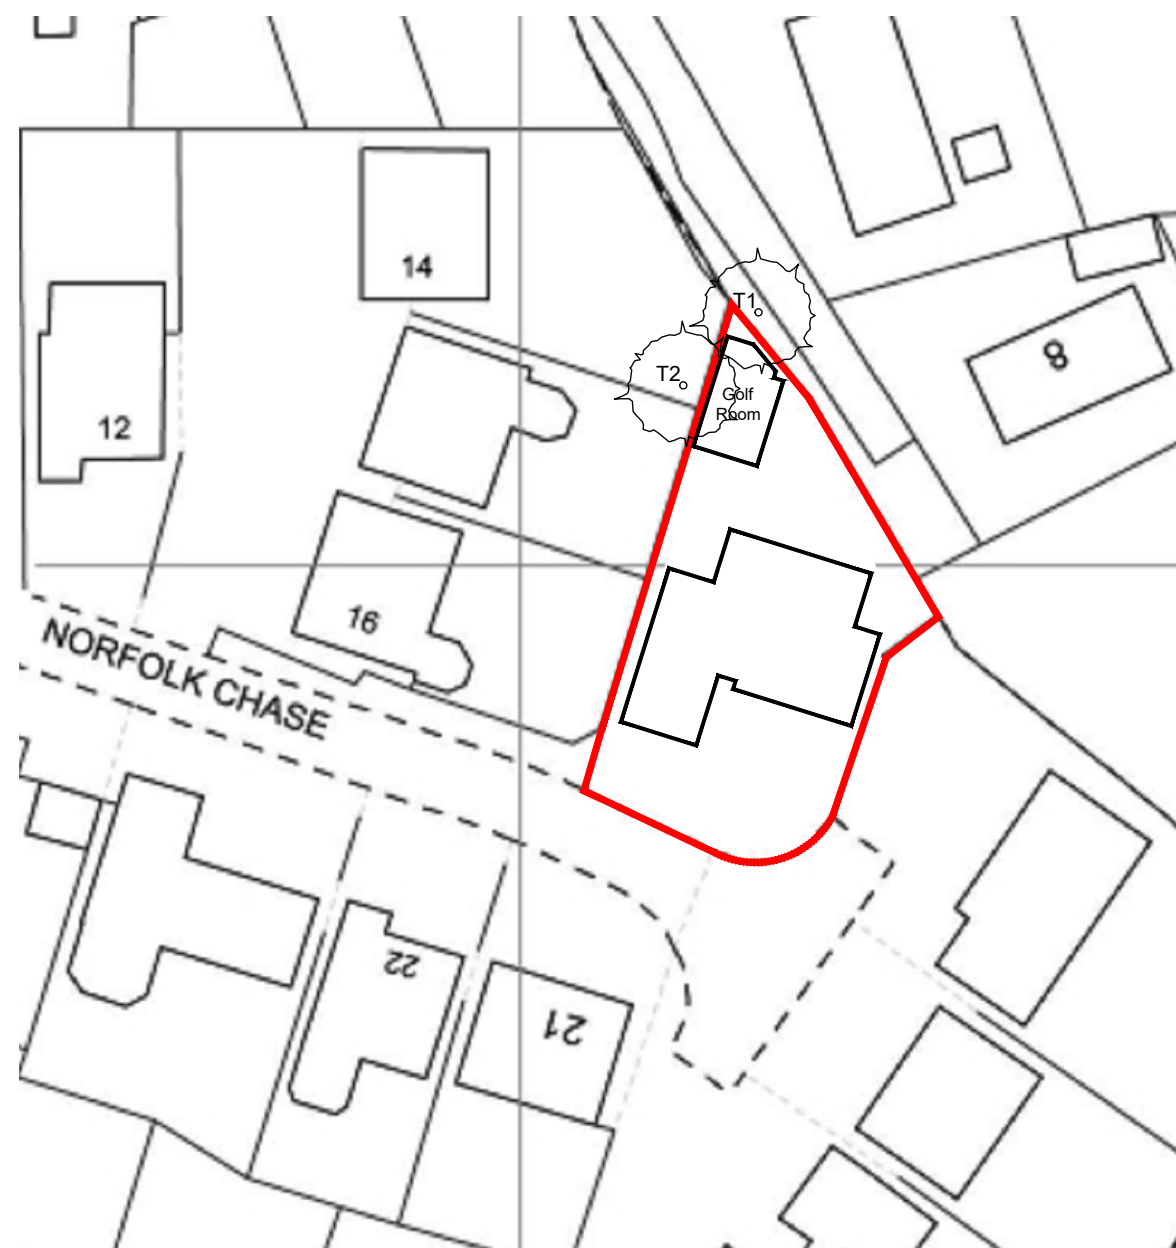

Proposed Block Plan
1:500

Scale bar (m) 1:500

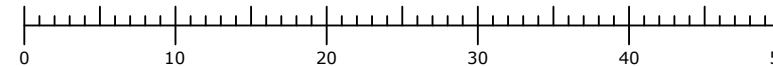

REV.	FIRST ISSUE	02.03.2024	TL
	AMENDMENT	DATE	BY

TIM LEE DESIGN

timleedesign.co.uk tim@timleedesign.co.uk 07719 579224

CLIENT MR AND MRS HILLMAN			
PROJECT TITLE PROPOSED REAR AND SIDE EXTENSIONS AND REMOTE GOLF ROOM			
PROJECT ADDRESS 17 NORFOLK CHASE, WARFIELD, BRACKNELL, BERKSHIRE, RG42 3XN			
DRAWING TITLE EXISTING AND PROPOSED BLOCK PLANS			
PROJECT NO. 1031	DRAWING NO. PL01	REVISION -	
SCALE AS SHOWN	SIZE A3	DATE 02.03.2024	NAME TL