


checked. There should be errors in the data received or in the interpretation of the data when transferring it to this drawing. up to date utilities drawings must be obtained by the contractor from the utilities supplier.

**Infiltration trench**  
 Depth 1.2m  
 Width 1.2m  
 Length 18m  
 Lined using soakaway/trench lining fabric.  
 Filled using permeable/high porosity granular materials.

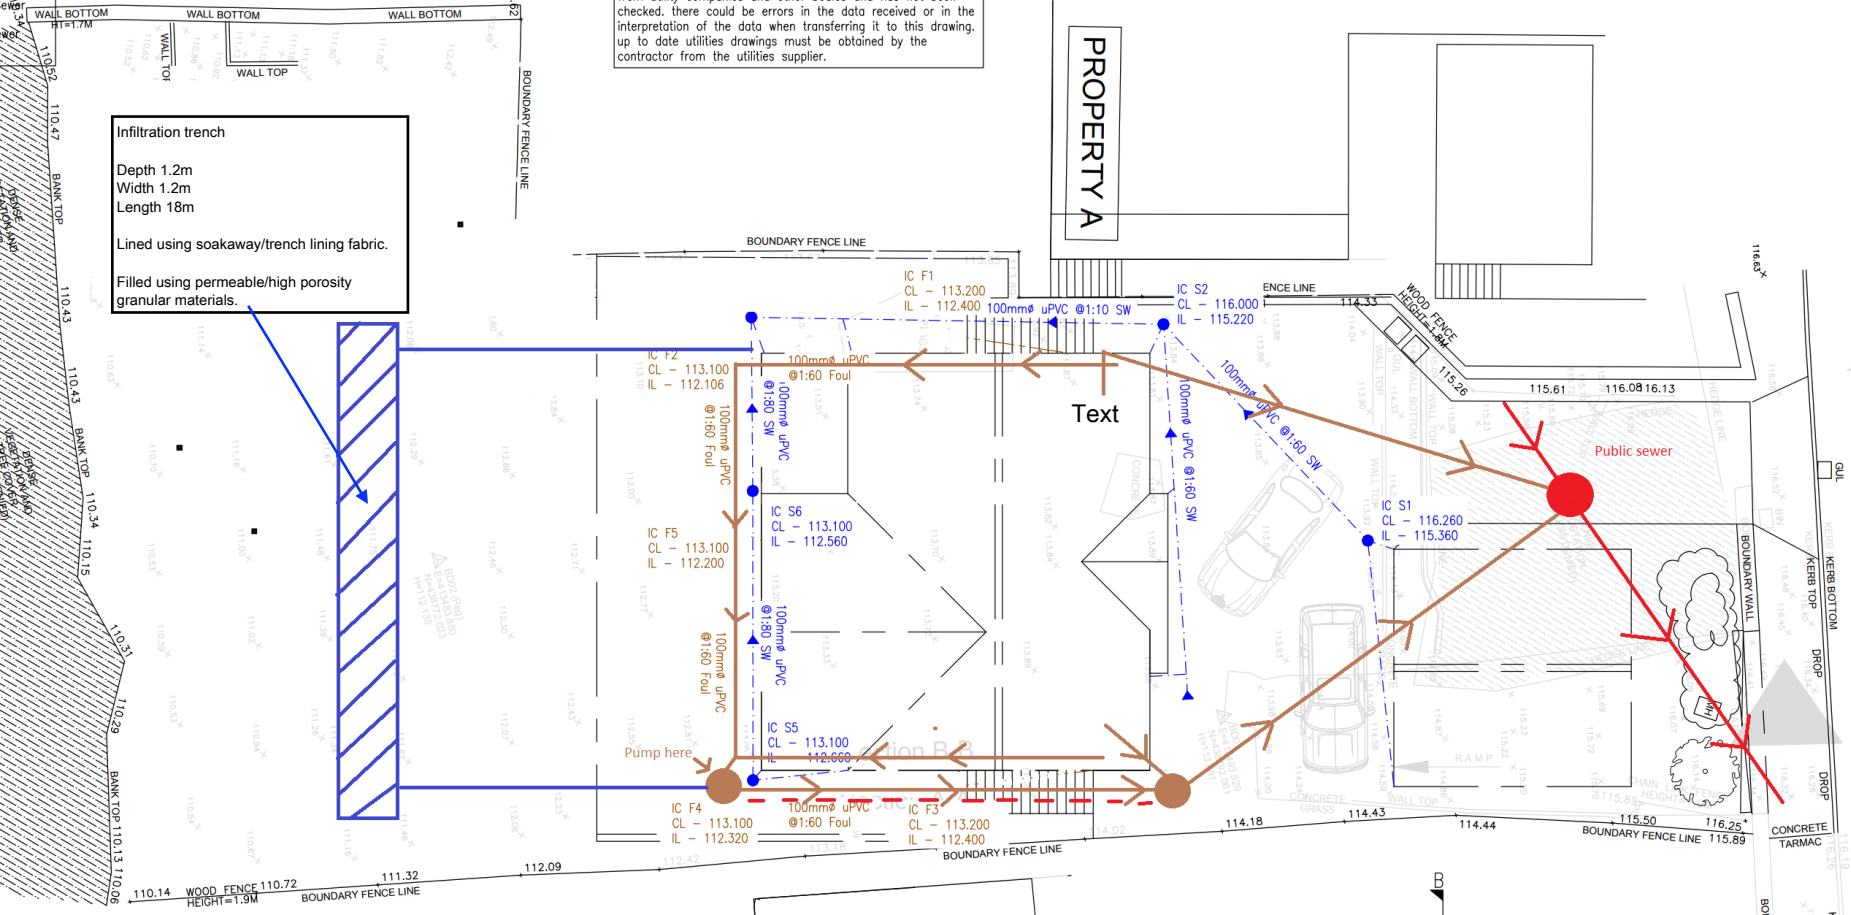

All external/floor levels to architect.  
 Locations of all RWP/SS/ by architect.  
 All hardstanding area to  
 All sewer connections/clo agreements to be in plac service provider prior to



116.48  
 GULL  
 X 116.35

KR  
 KERB BOTTOM  
 X 116.44

DROP  
 X 116.29

2 PROD L  
 X 116.29