


proposed north west elevation

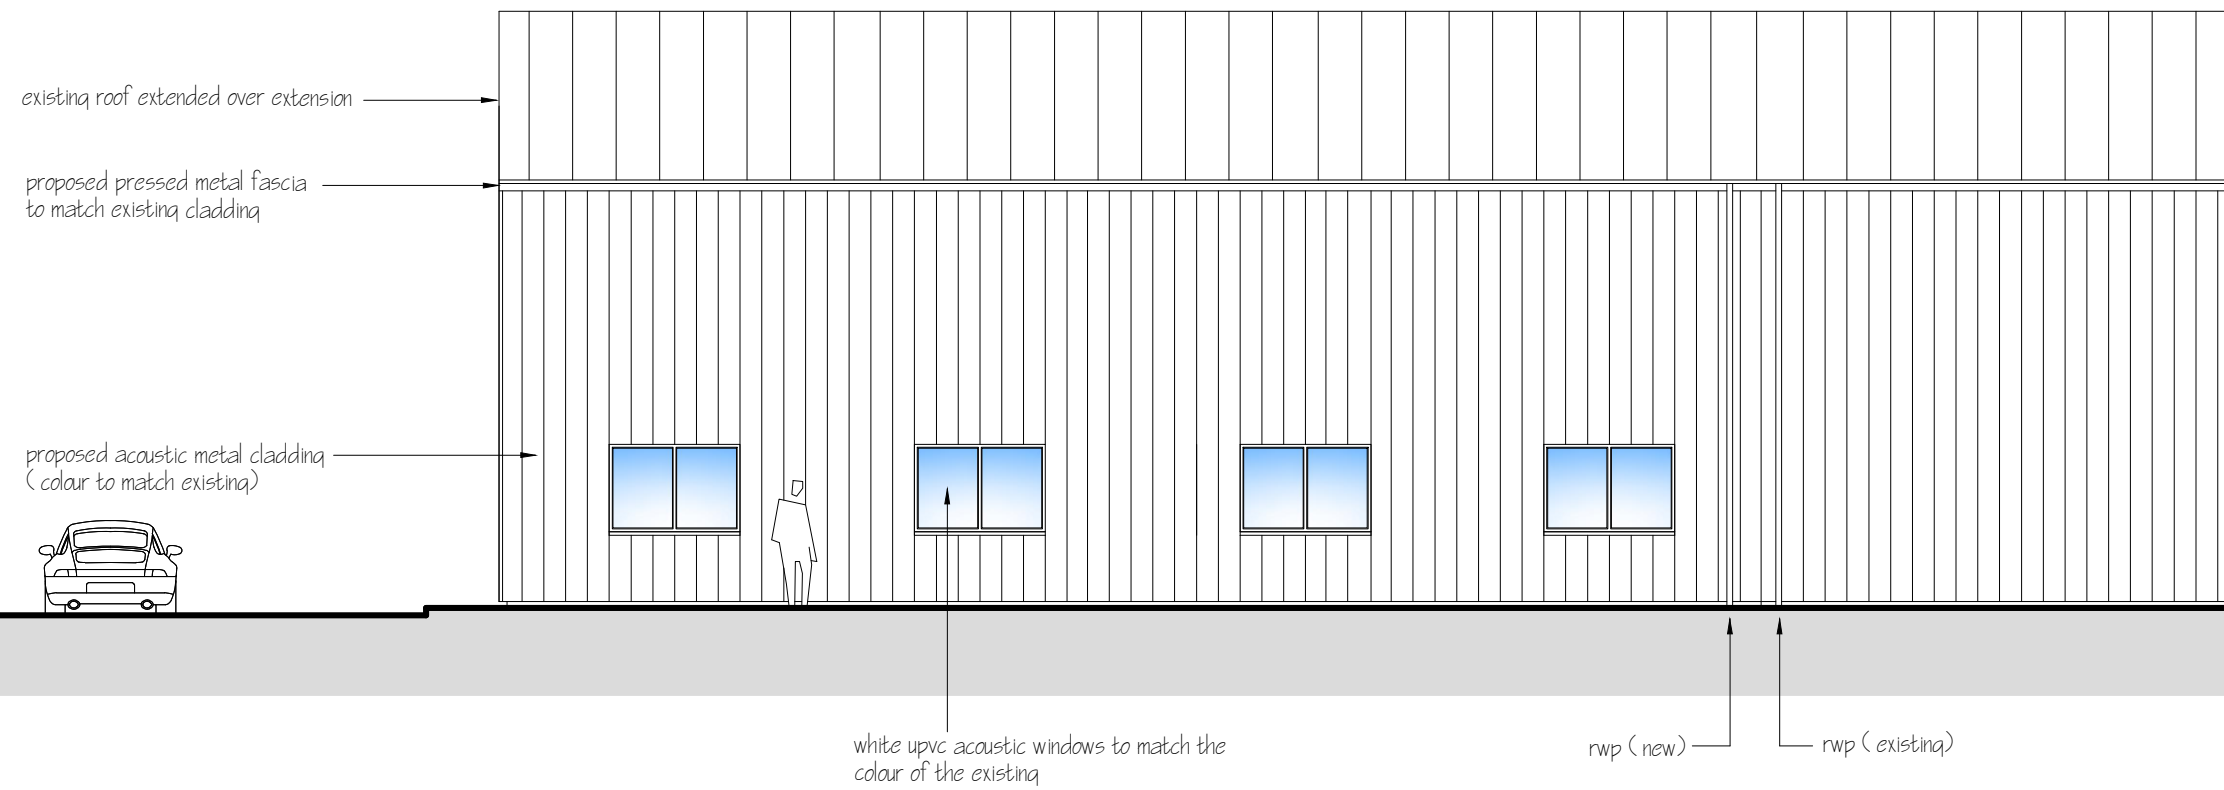

proposed south west elevation

project no	G2021/LPS/079/09R2	LLOYDS Property Maintenance Services Ltd (m) 07772 698406 (e) lloyds@live.co.uk	
date	01/2024		
scale	1:200 @ A3		
client	Mr Mark Evans		
project	Proposed Alterations : Creazione : Western Ind Estate : Caerphilly CF83.1BQ		