
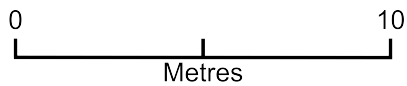


50 A THE CRESCENT CAERPHILLY CF83 2SW

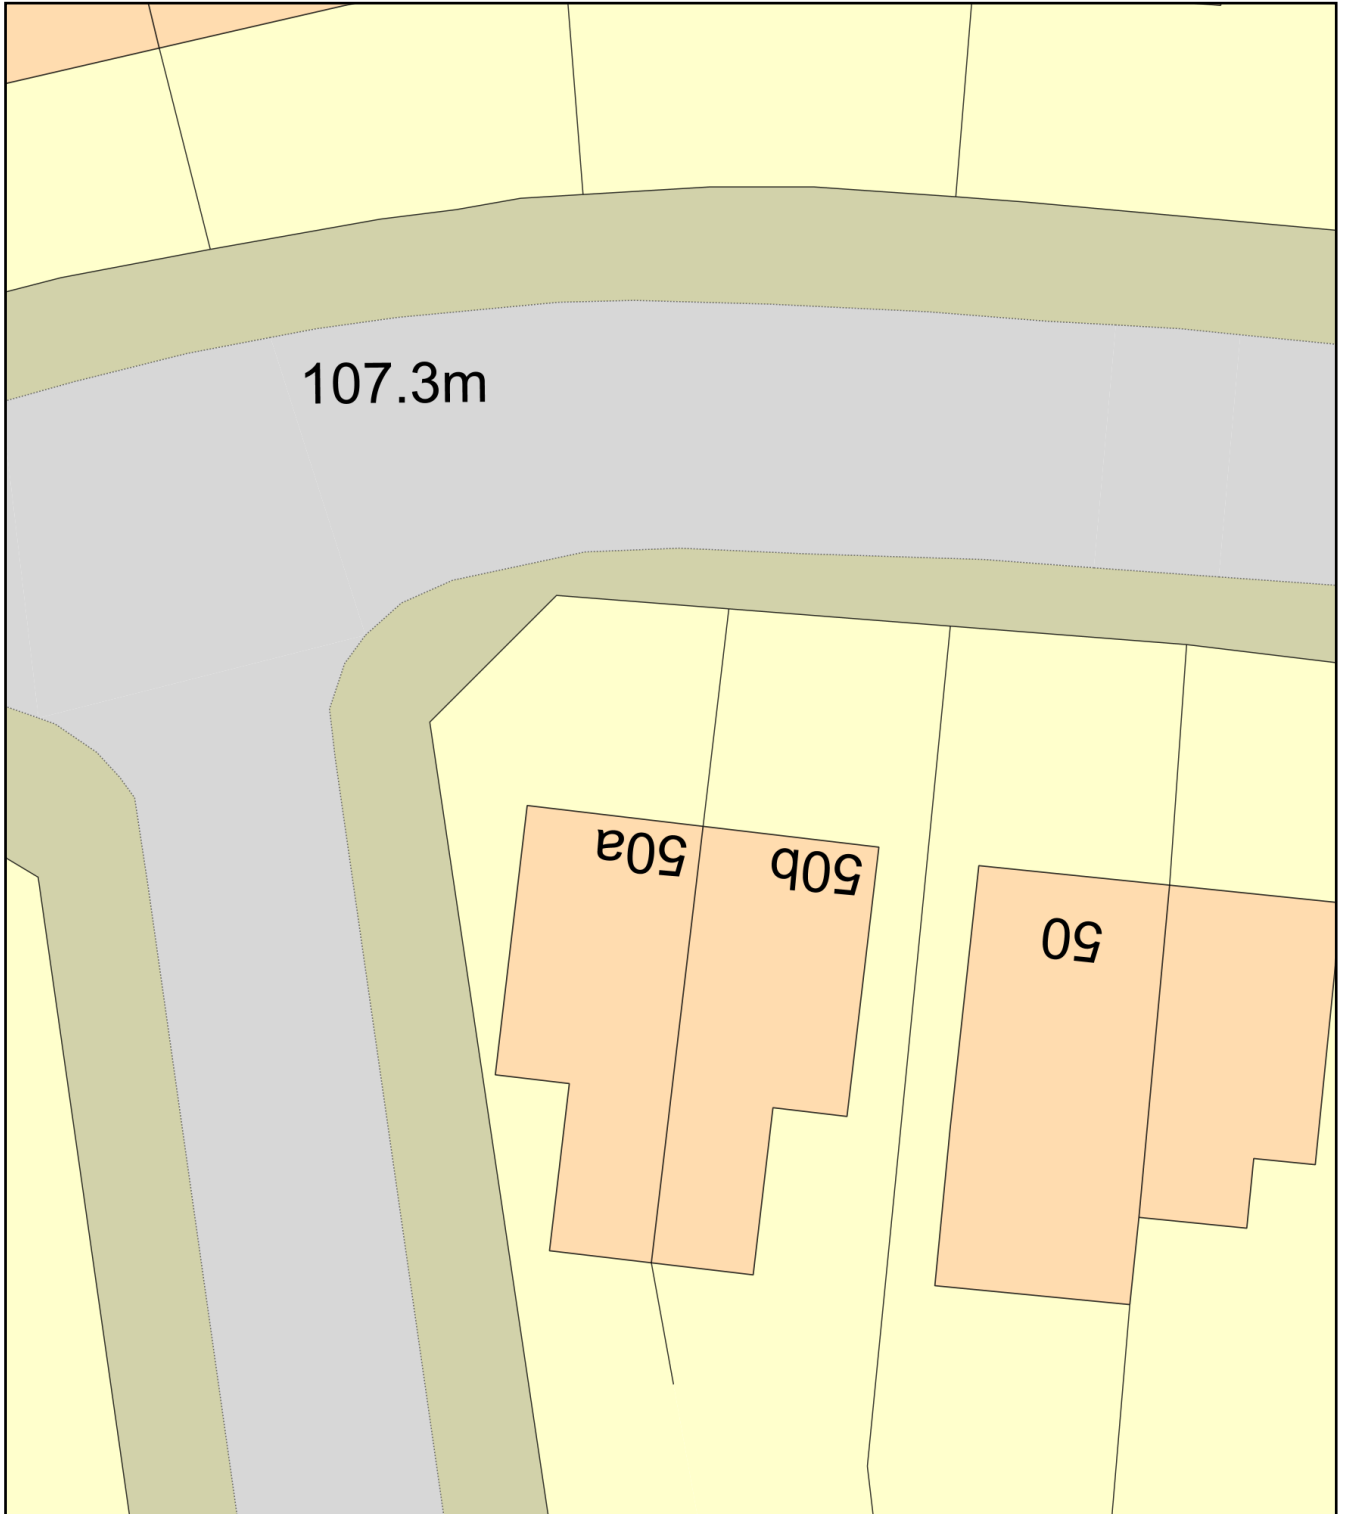

Plan Produced for: Rebecca Gillard

Date Produced: 04 Mar 2024

Plan Reference Number: TQRQM24064124315242

Scale: 1:200 @ A4