


GROUND FLOOR PLAN at 1:50

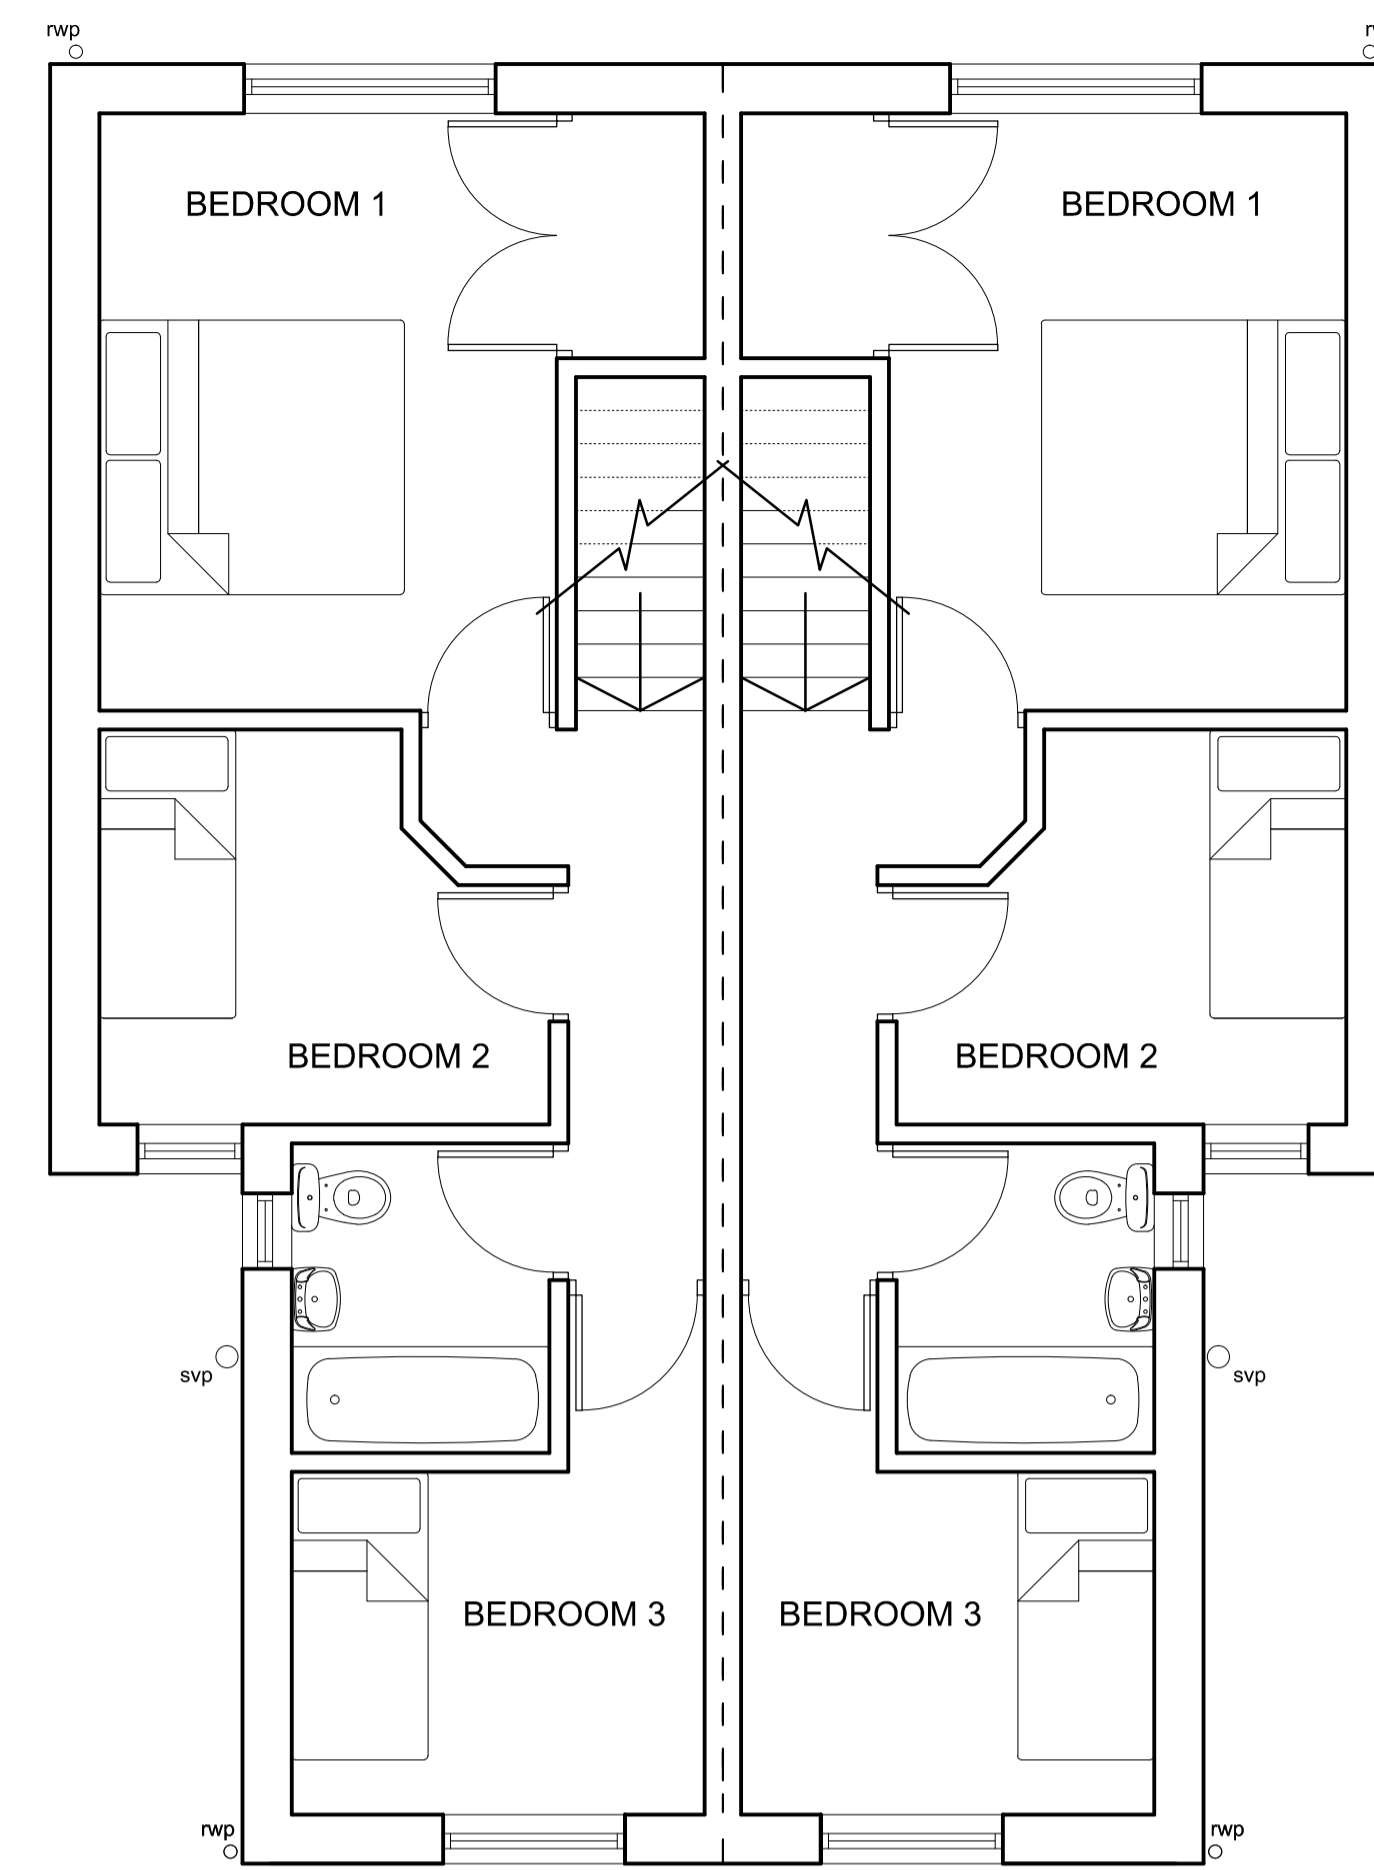

FIRST FLOOR PLAN at 1:50

DRAWING SUBJECT TO PLANNING AND BUILDING REGULATION APPROVAL – NOT FOR CONSTRUCTION

Revision	Description	Notes	By	Date
P	Initial issue		SDW	18.03.16
P1	Elevations added		SDW	23.03.16
P2	Pre planning client draft		SDW	31.03.16
P3	Issued with planning application		SDW	27.04.16
P4	Gap increased to 2.5m		SDW	05.03.17

Revision	Description	By	Date

Revision	Description	By	Date