


**LOCATION PLAN**

1 : 1250

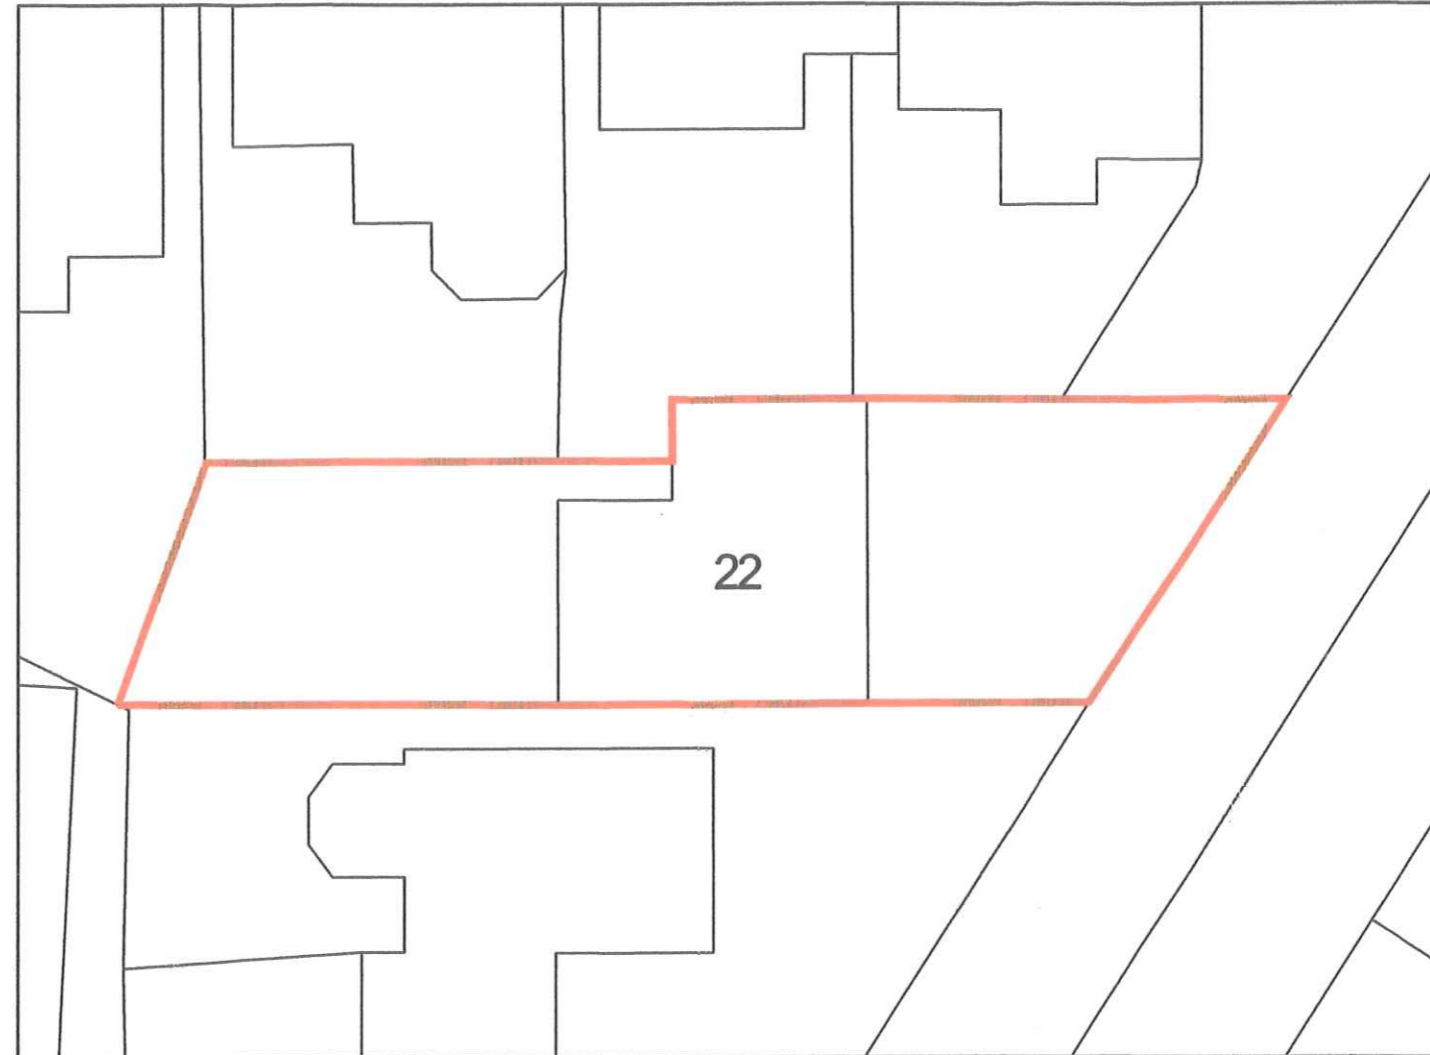

**BLOCK PLAN**

1 : 200

RECEIVED AT  
PENALLTA HOUSE  
04 MAR 2024

Client  Mrs. LOUISE HONEYBALL 22 LON YR YSGOL, BEDWAS, CAERPHILLY CF83 8PE	Project PROPOSED SINGLE STOREY KITCHEN EXTENSION TO REAR OF THE PROPERTY AND A GARAGE CONVERSION ON THE SIDE	Scales	1:1250 1:200
		Original Size	A3
Title EXISTING SITE LOCATION PLAN AND EXISTING BLOCK PLAN		Drawing No.	LH/2024/100