




ADDITIONAL NOTES:  
These drawings have been prepared for Planning Purposes Only.

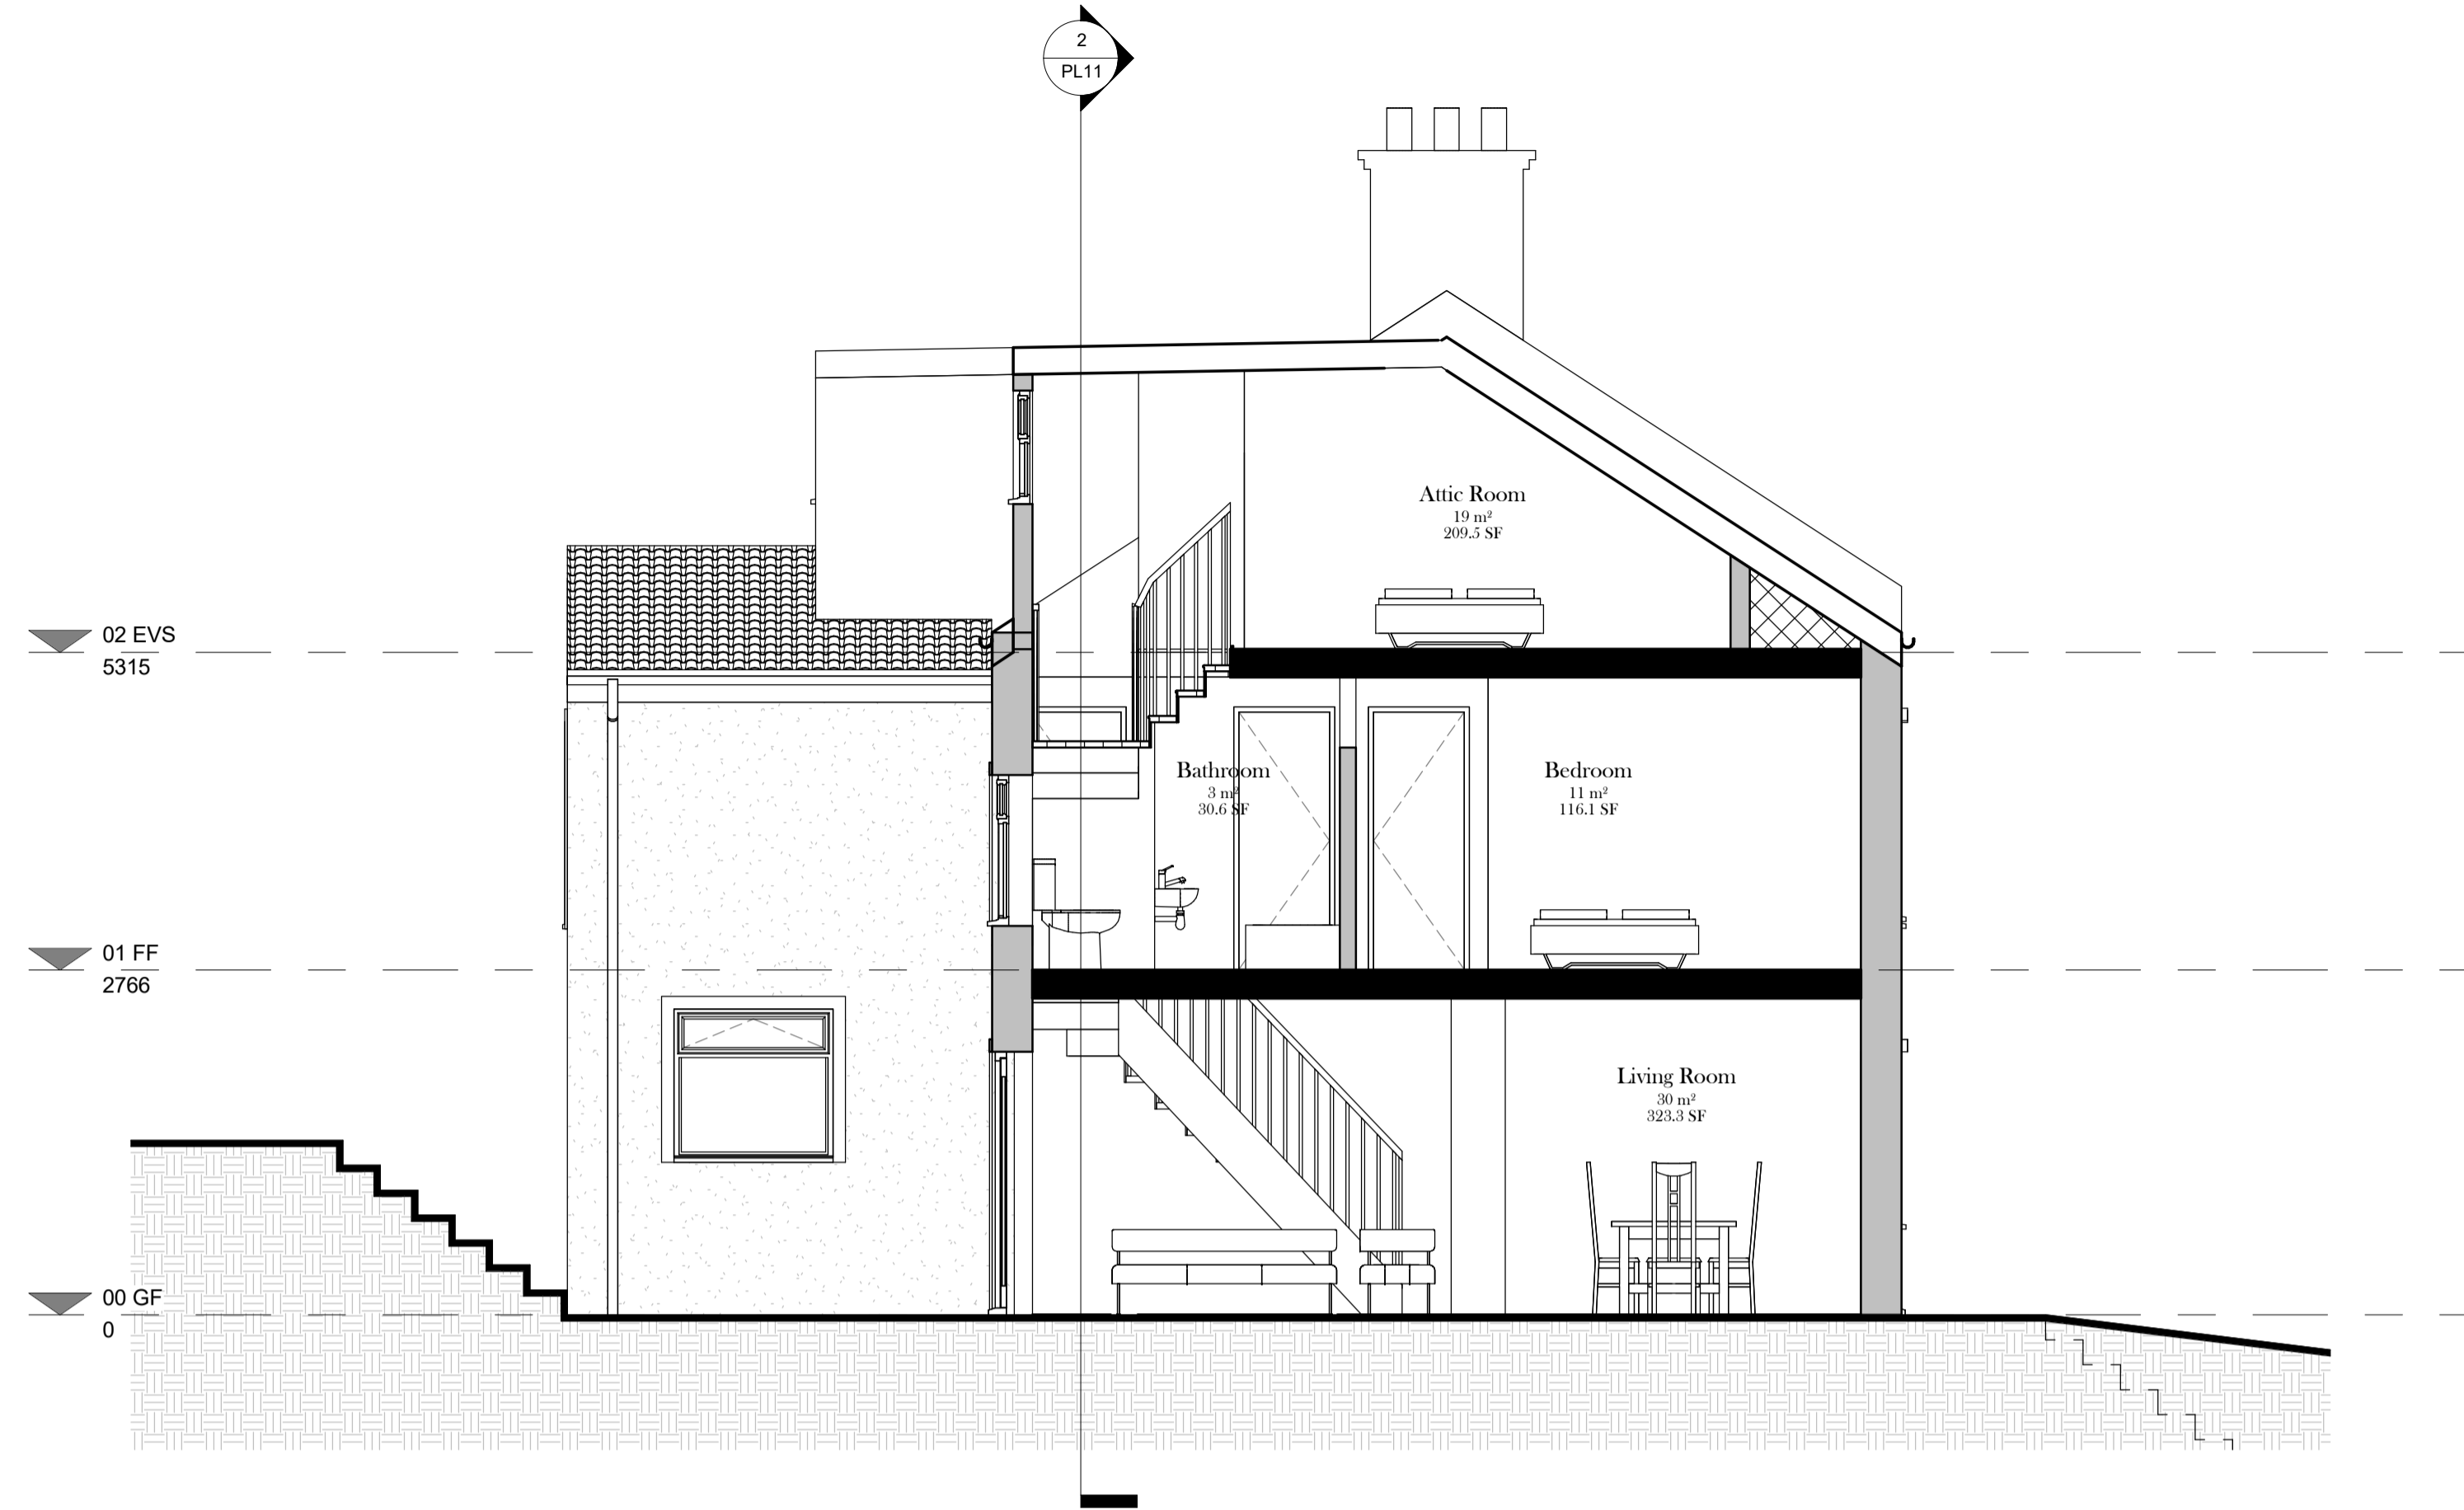

**Proposed Section A-A**  
1 : 50

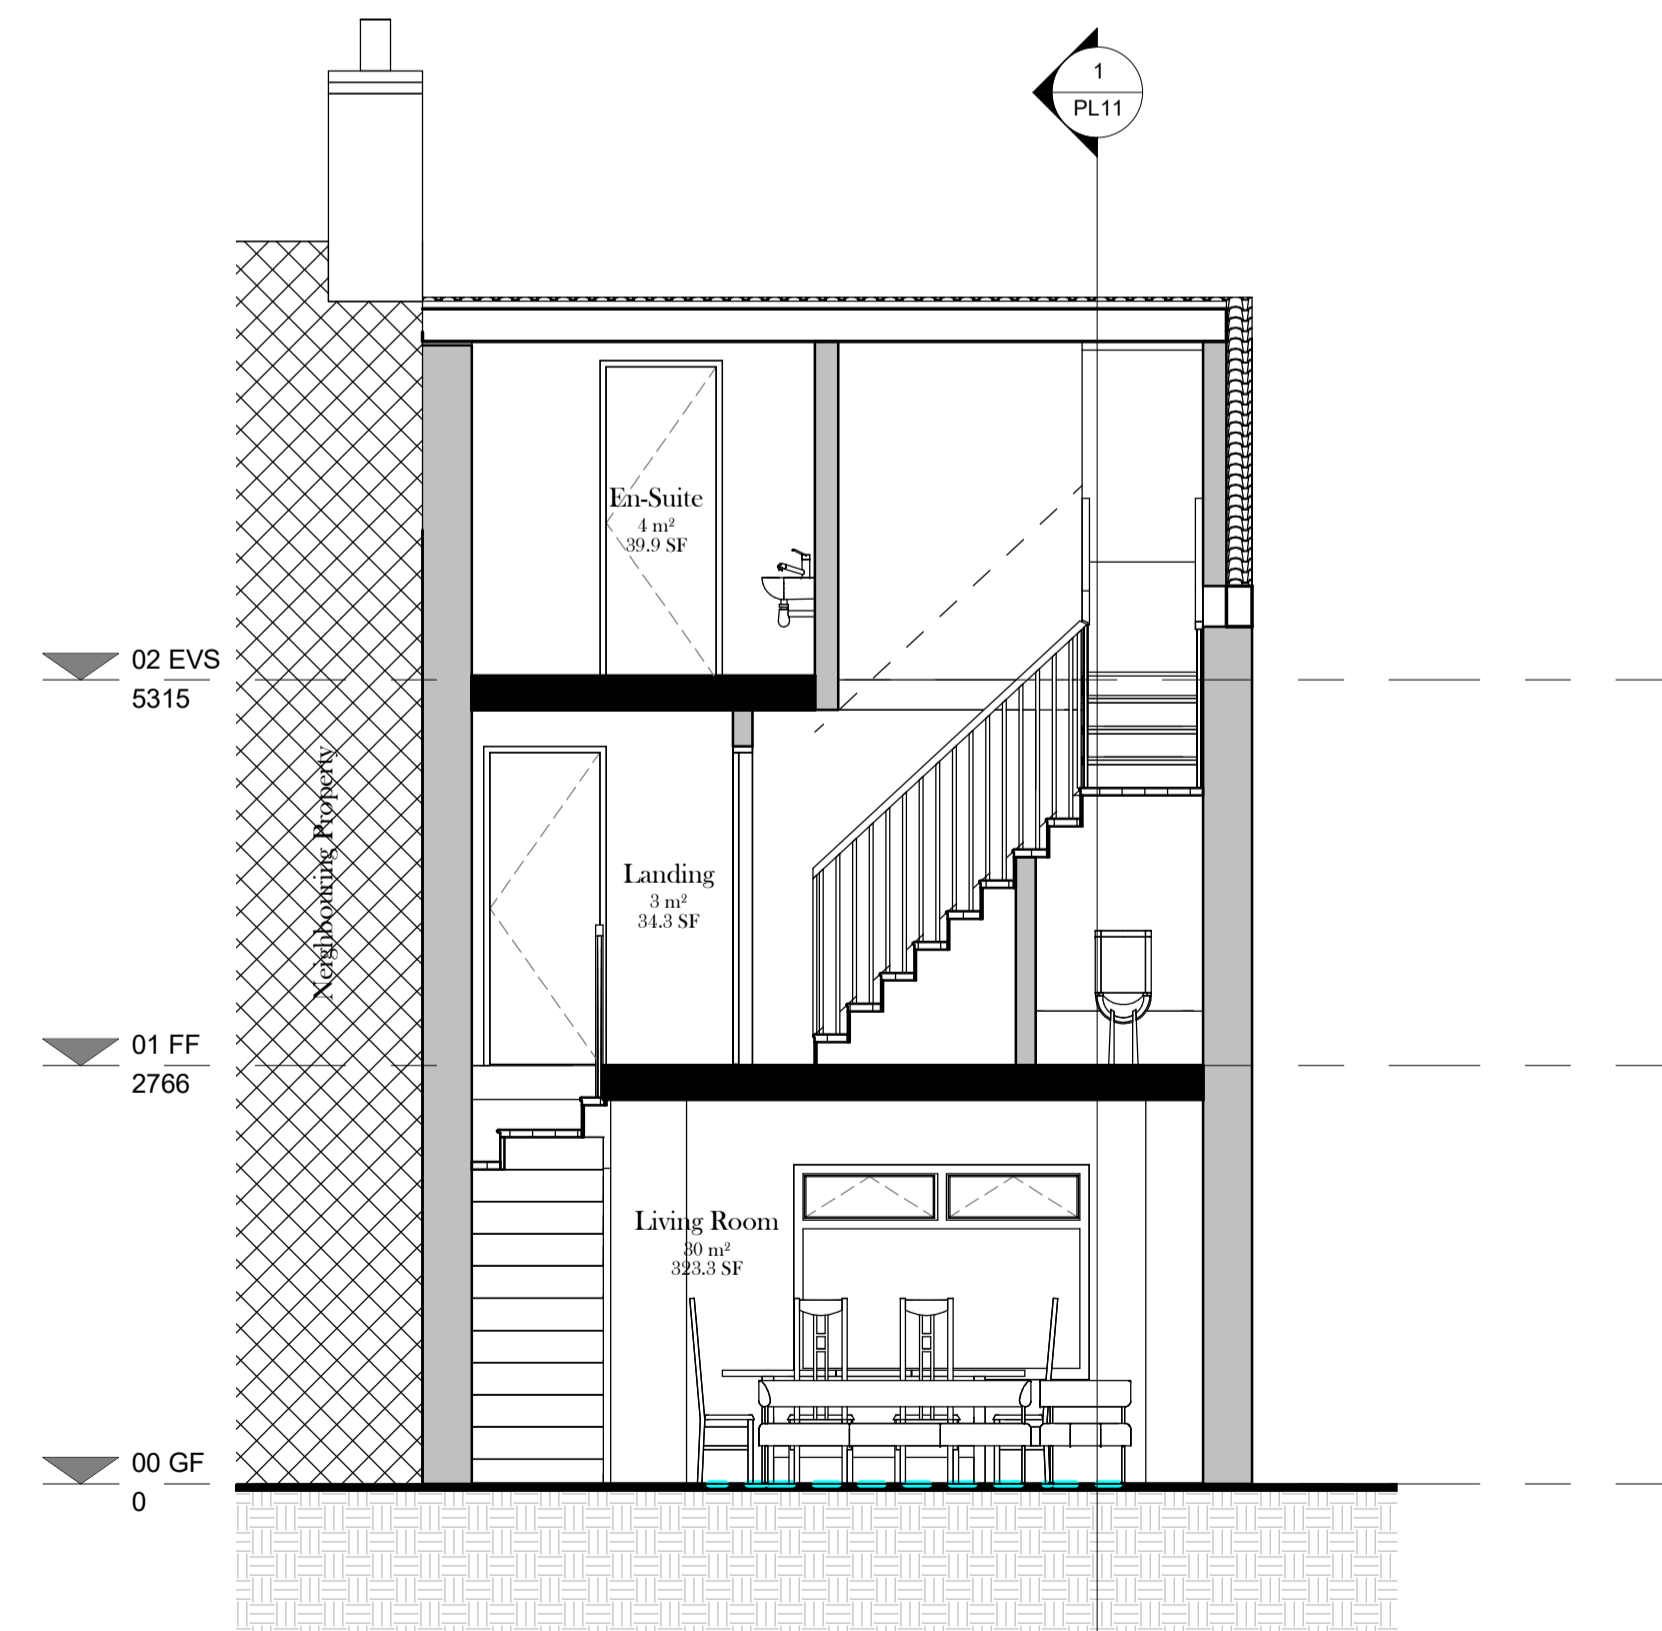

**Proposed Section B-B**  
1 : 50

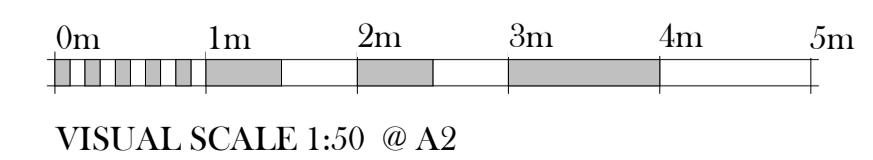

REVISION	DESCRIPTION	DATE
B	DESIGN UPDATED AS PER CLIENT REQUEST	06/01/2024
A	DESIGN UPDATED TO SUIT CLIENT COMMENTS	27/02/2024

PURPOSE OF ISSUE  
**PLANNING**

**INSPIRED ARCHITECTURE**  
 Email: jason.smith@inspired-architecture.co.uk Tel: 07967020793  
 Website: www.inspired-architecture.co.uk F: @InspiArch T: @InspiArch

PROJECT  
**Proposed Attic Conversion @ 33 Bedwellty Road, Aberbargoed, CF81 9AW.**

TITLE  
**Proposed Section A-A / B-B**

CLIENT  
**Mr. Daniel Lewis**

DRAWN BY JSmith	SCALE (@A2) 1 : 50	DATE August 2023
DRAWING NUMBER PL11	REV <b>B</b>	