

**CIAT**  
REGISTERED PRACTICE

ADDITIONAL NOTES:

These drawings have been prepared for Planning Purposes Only.

| REVISION | DESCRIPTION | DATE |
|----------|-------------|------|
|          |             |      |

PURPOSE OF ISSUE

**PLANNING**



*Email:* jason.smith@inspired-architecture.co.uk *Tel:* 07967020793  
*Website:* www.inspired-architecture.co.uk *F:* @InspiArch *T:* @InspiArch

PROJECT

Proposed Attic Conversion @ 33  
Bedwellty Road, Aberbargoed, CF81  
9AW.


TITLE

Existing Section A-A

CLIENT


Mr. Daniel Lewis

|                        |                       |                     |
|------------------------|-----------------------|---------------------|
| DRAWN BY<br>JSmith     | SCALE (@A2)<br>1 : 50 | DATE<br>August 2023 |
| DRAWING NUMBER<br>PL05 |                       | REV                 |

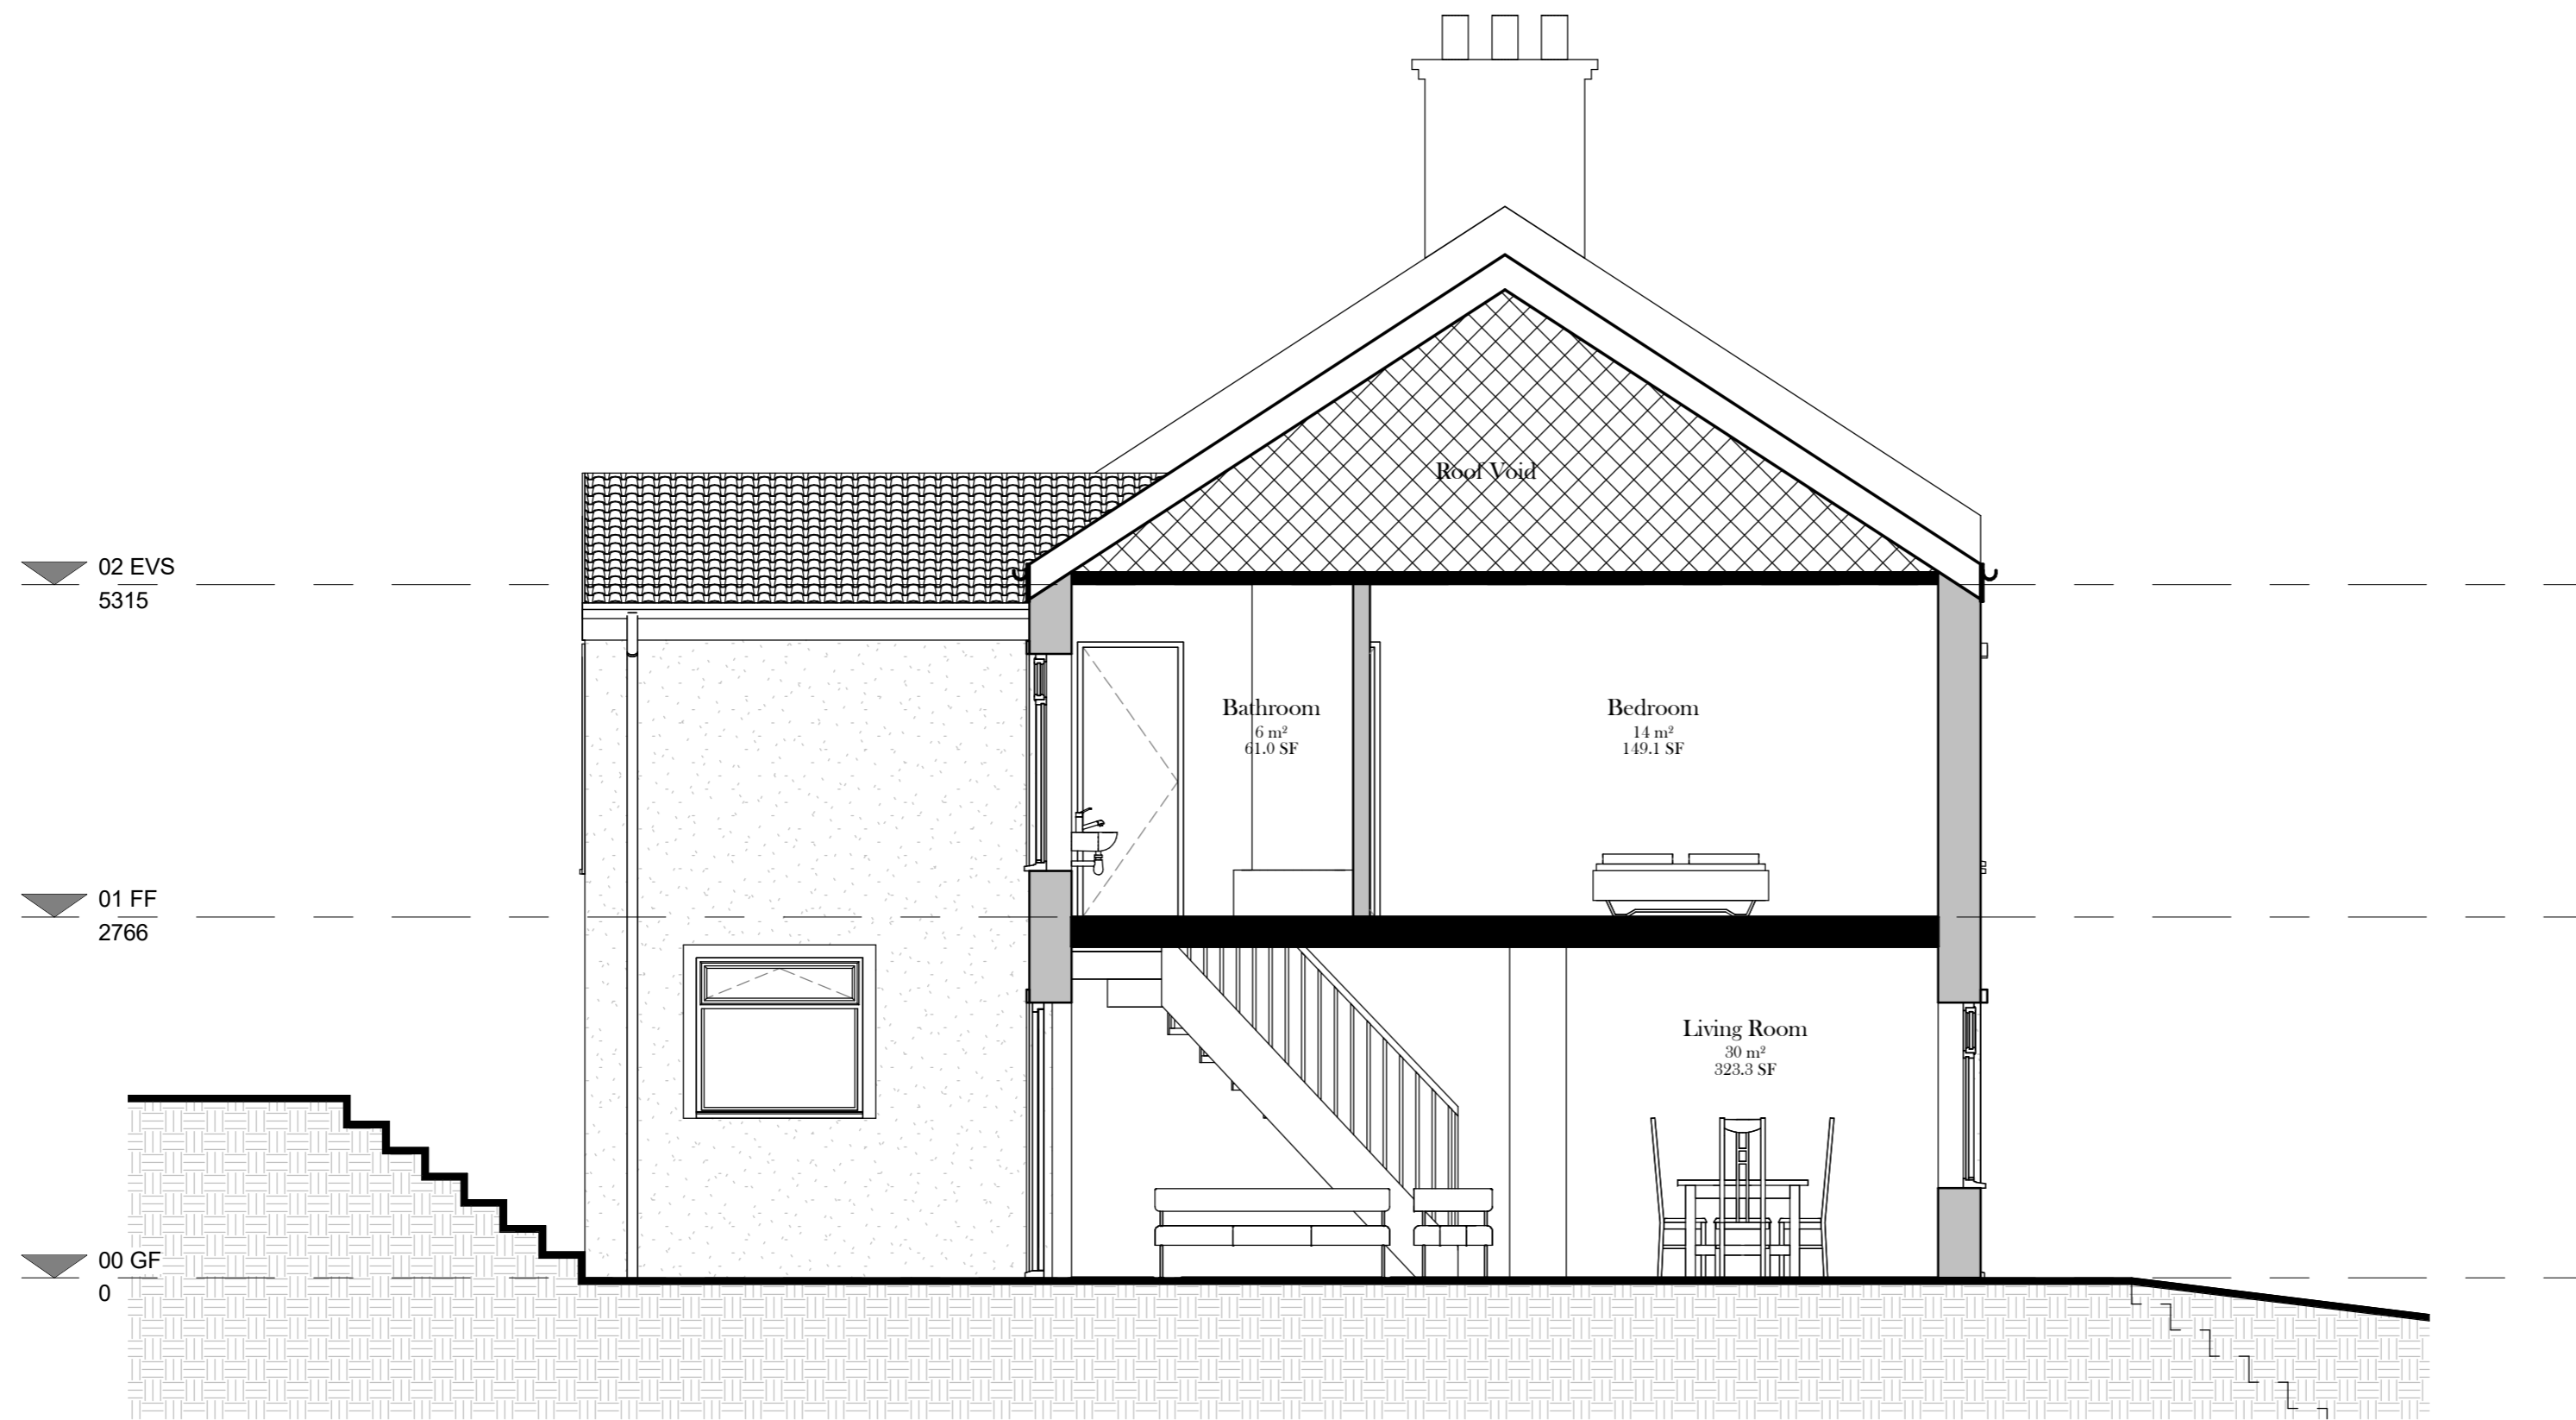

**Existing Section A-A**

1 : 50

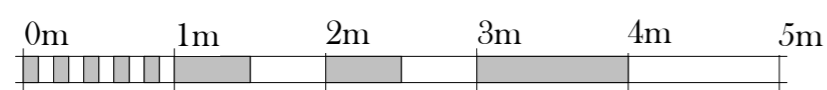

VISUAL SCALE 1:50 @ A2