

CIAT
REGISTERED PRACTICE

ADDITIONAL NOTES:

These drawings have been prepared for Planning Purposes Only.

Ordinance Survey License: 100048957



Site Boundary




Existing Location Plan
1 : 2500



Existing Block Plan
1 : 500

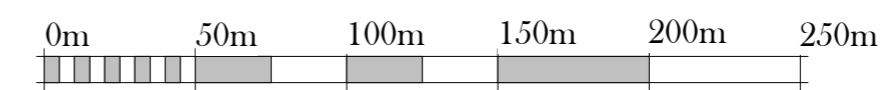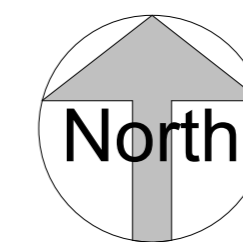

VISUAL SCALE 1:2500 @ A2

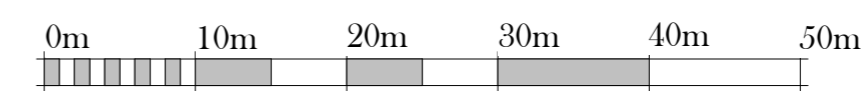

VISUAL SCALE 1:500 @ A2

REVISION	DESCRIPTION	DATE

PURPOSE OF ISSUE
PLANNING

IA INSPIRED ARCHITECTURE
Email: jason.smith@inspired-architecture.co.uk *Tel:* 07967020793
Website: www.inspired-architecture.co.uk *F:* @InspiArch *T:* @InspiArch

PROJECT
Proposed Attic Conversion @ 33
Bedwellty Road, Aberbargoed, CF81
9AW.

TITLE
Existing Location & Block Plan

CLIENT
Mr. Daniel Lewis

DRAWN BY JSmith	SCALE (@A2) As indicated	DATE August 2023
DRAWING NUMBER PL01		REV