

CIAT
REGISTERED PRACTICE

ADDITIONAL NOTES:


These drawings have been prepared for Planning Purposes Only.

Ordinance Survey License: 100048957



Site Boundary




Proposed Location Plan
1 : 2500

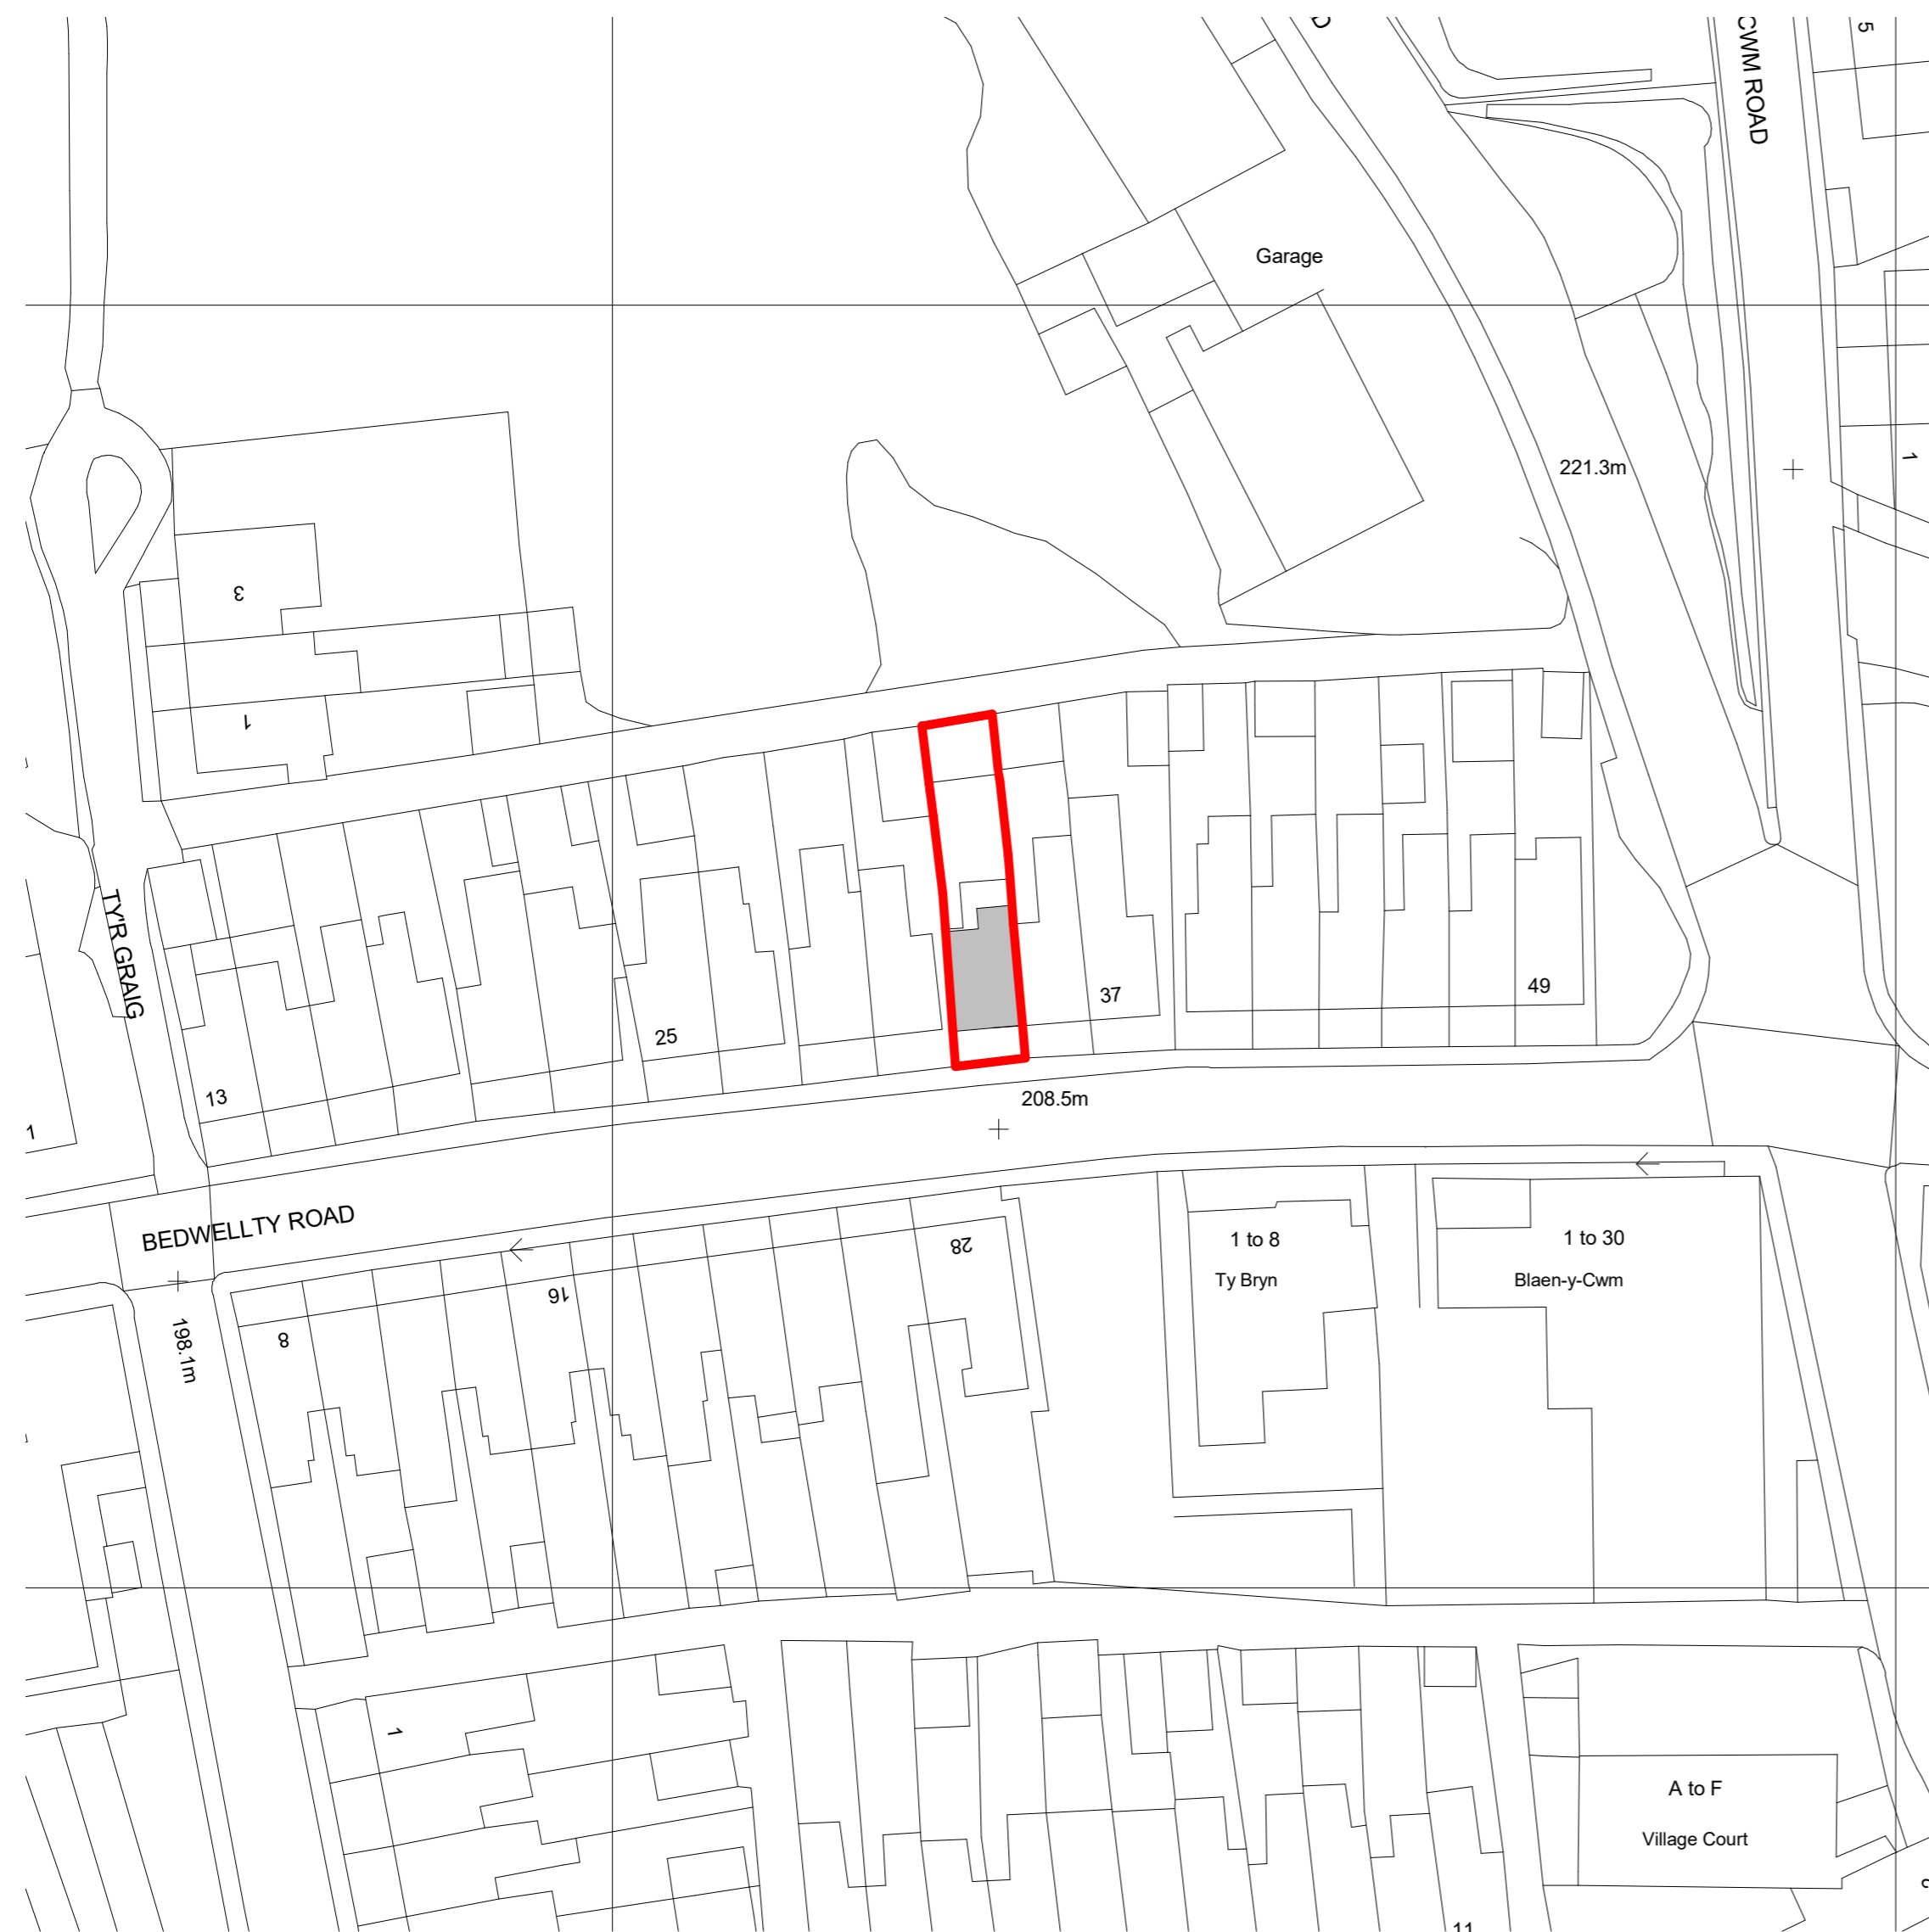

Proposed Block Plan
1 : 500

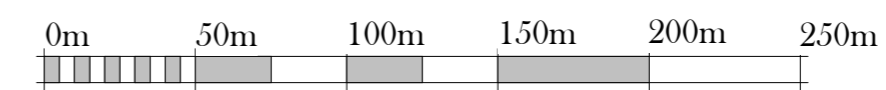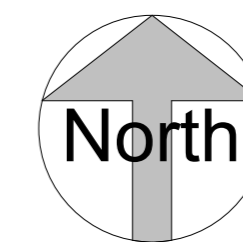

VISUAL SCALE 1:2500 @ A2

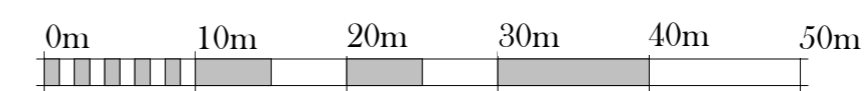

VISUAL SCALE 1:500 @ A2

PURPOSE OF ISSUE

PLANNING



Email: jason.smith@inspired-architecture.co.uk *Tel:* 07967020793

Website: www.inspired-architecture.co.uk *F:* @InspiArch *T:* @InspiArch

PROJECT

**Proposed Attic Conversion @ 33
Bedwellty Road, Aberbargoed, CF81
9AW.**

TITLE

Proposed Location & Block Plan

CLIENT

Mr. Daniel Lewis

DRAWN BY JSmith	SCALE (@A2) As indicated	DATE August 2023
DRAWING NUMBER PL06	REV B	