



NORTH-EAST / REAR ELEVATION

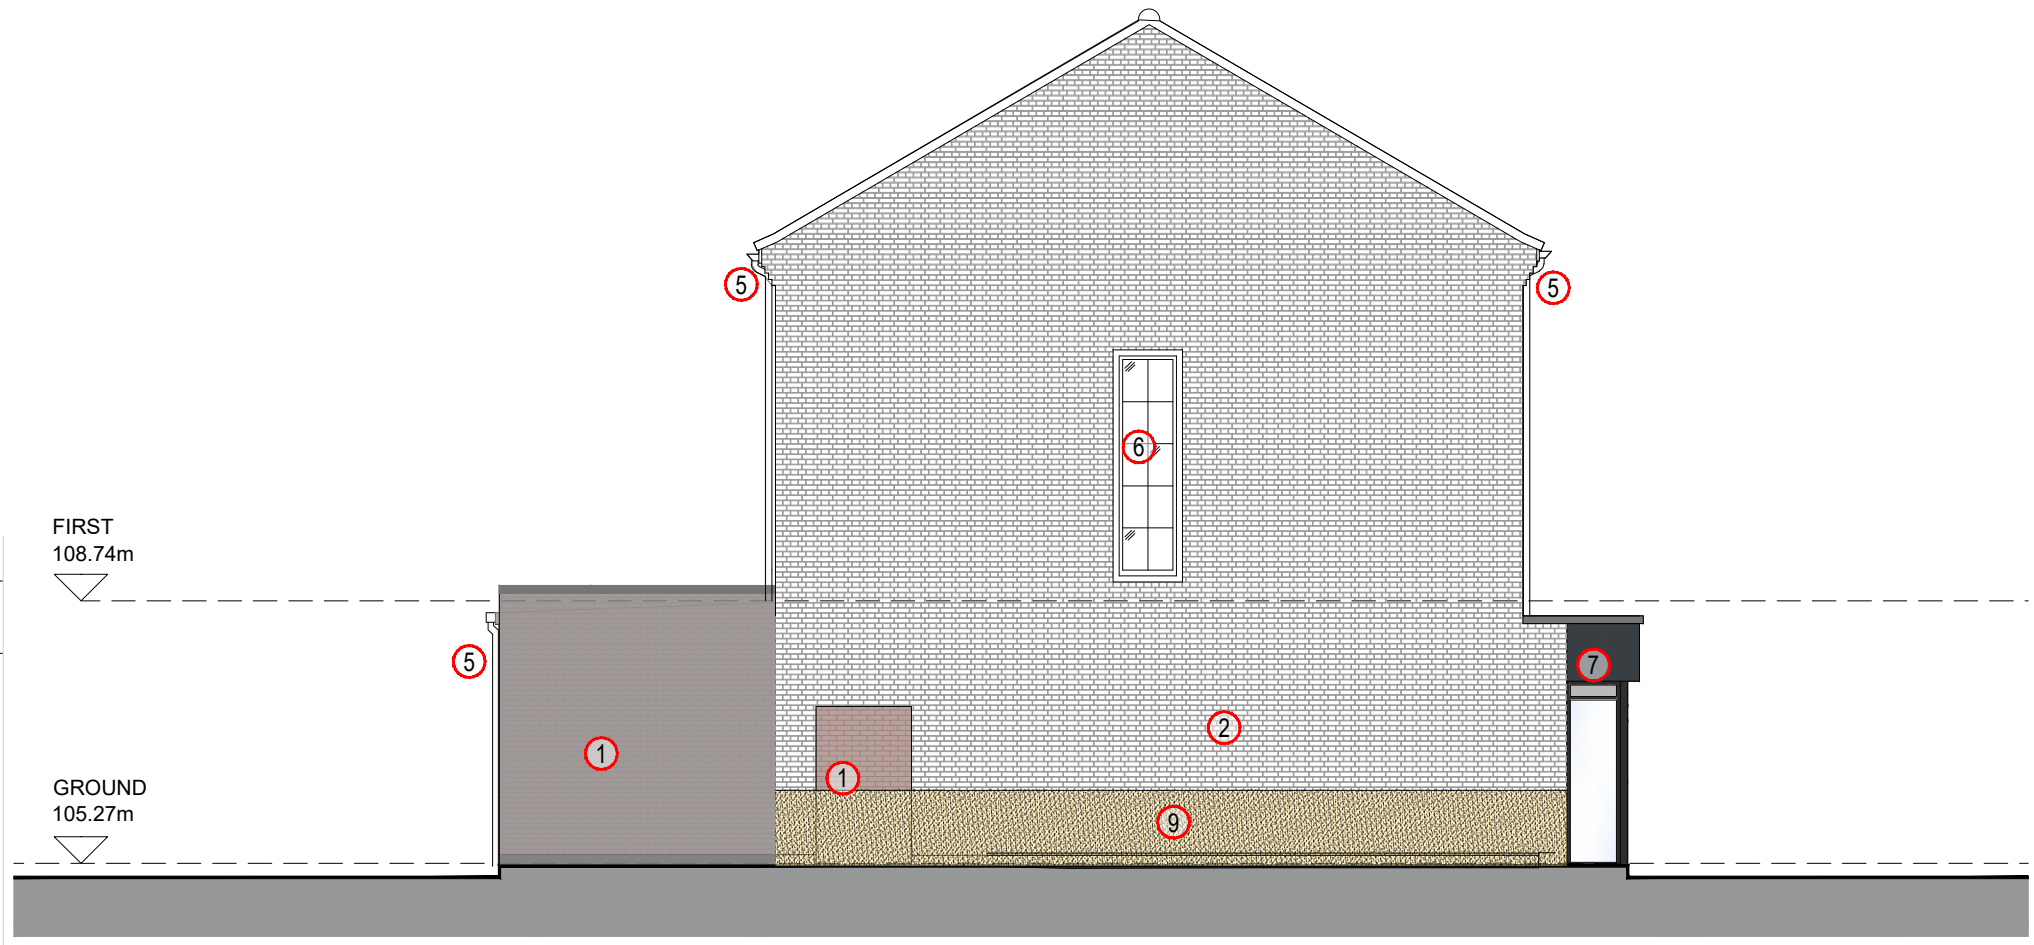

NORTH-WEST / SIDE ELEVATION

SCHEDULE

- ① STRETCHER BOND, BRICK COLOUR TO MATCH EXISTING
- ② RETAINED FACING RED BRICK MADE GOOD
- ③ DARK GREY STEEL DOORSET
- ④ CONCRETE TILED ROOF TO MATCH EXISTING
- ⑤ RAINWATER GOODS TO BE WHITE ALUMINIUM
- ⑥ RETAINED WINDOWS VINYLLED AND BLOCKED INTERNALLY
- ⑦ DARK GREY ALUMINIUM FRAMED SHOPFRONT
- ⑧ EXISTING ROOF TILES RETAINED
- ⑨ EXTERNAL DPC RENDER

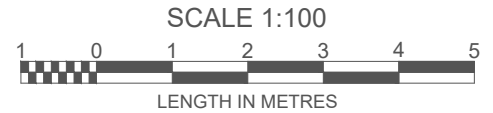

| Rev.No | Revision Description | Date | Chkd |
|--------|---------------------------|----------|------|
| P01 | FIRST ISSUE | 24.11.23 | AC |
| P02 | EXTERNAL DPC RENDER SHOWN | 19.12.23 | AC |