



SOUTH-WEST / FRONT ELEVATION

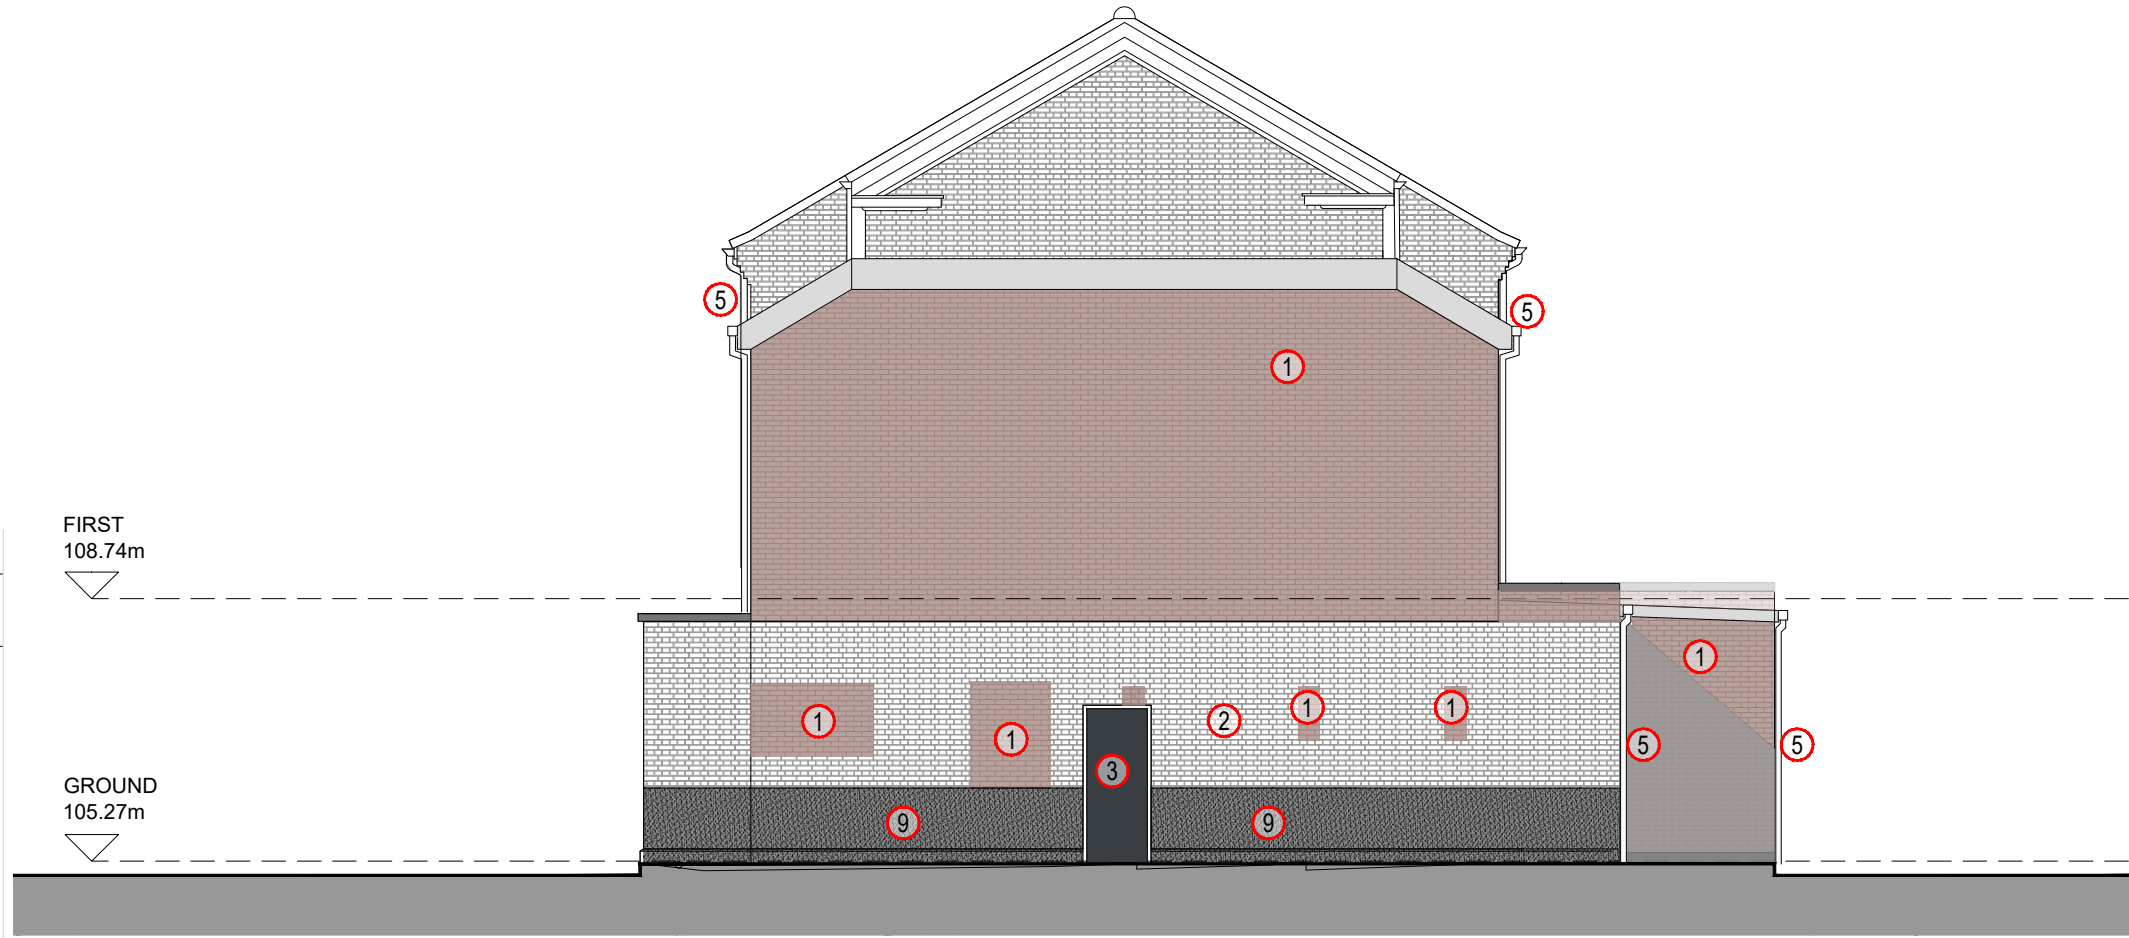

SOUTH-EAST / SIDE ELEVATION

**SCHEDULE**

- ① STRETCHER BOND, BRICK COLOUR TO MATCH EXISTING
- ② RETAINED FACING RED BRICK MADE GOOD
- ③ DARK GREY STEEL DOORSET
- ④ CONCRETE TILED ROOF TO MATCH EXISTING
- ⑤ RAINWATER GOODS TO BE WHITE ALUMINIUM
- ⑥ RETAINED WINDOWS VINYLLED AND BLOCKED INTERNALLY
- ⑦ DARK GREY ALUMINIUM FRAMED SHOPFRONT
- ⑧ EXISTING ROOF TILES RETAINED
- ⑨ EXTERNAL DPC RENDER

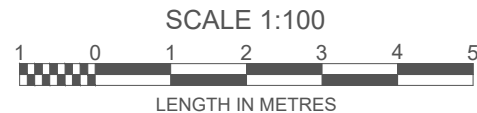

Rev No	Revision Description	Date	Chkd
P01	FIRST ISSUE	24.11.23	AC
P02	EXTERNAL DPC RENDER SHOWN	19.12.23	AC