





© 2023 Inspire Design Ltd
Report any errors to the designer.

Drawn By: *DJ* Checked By: *AC*


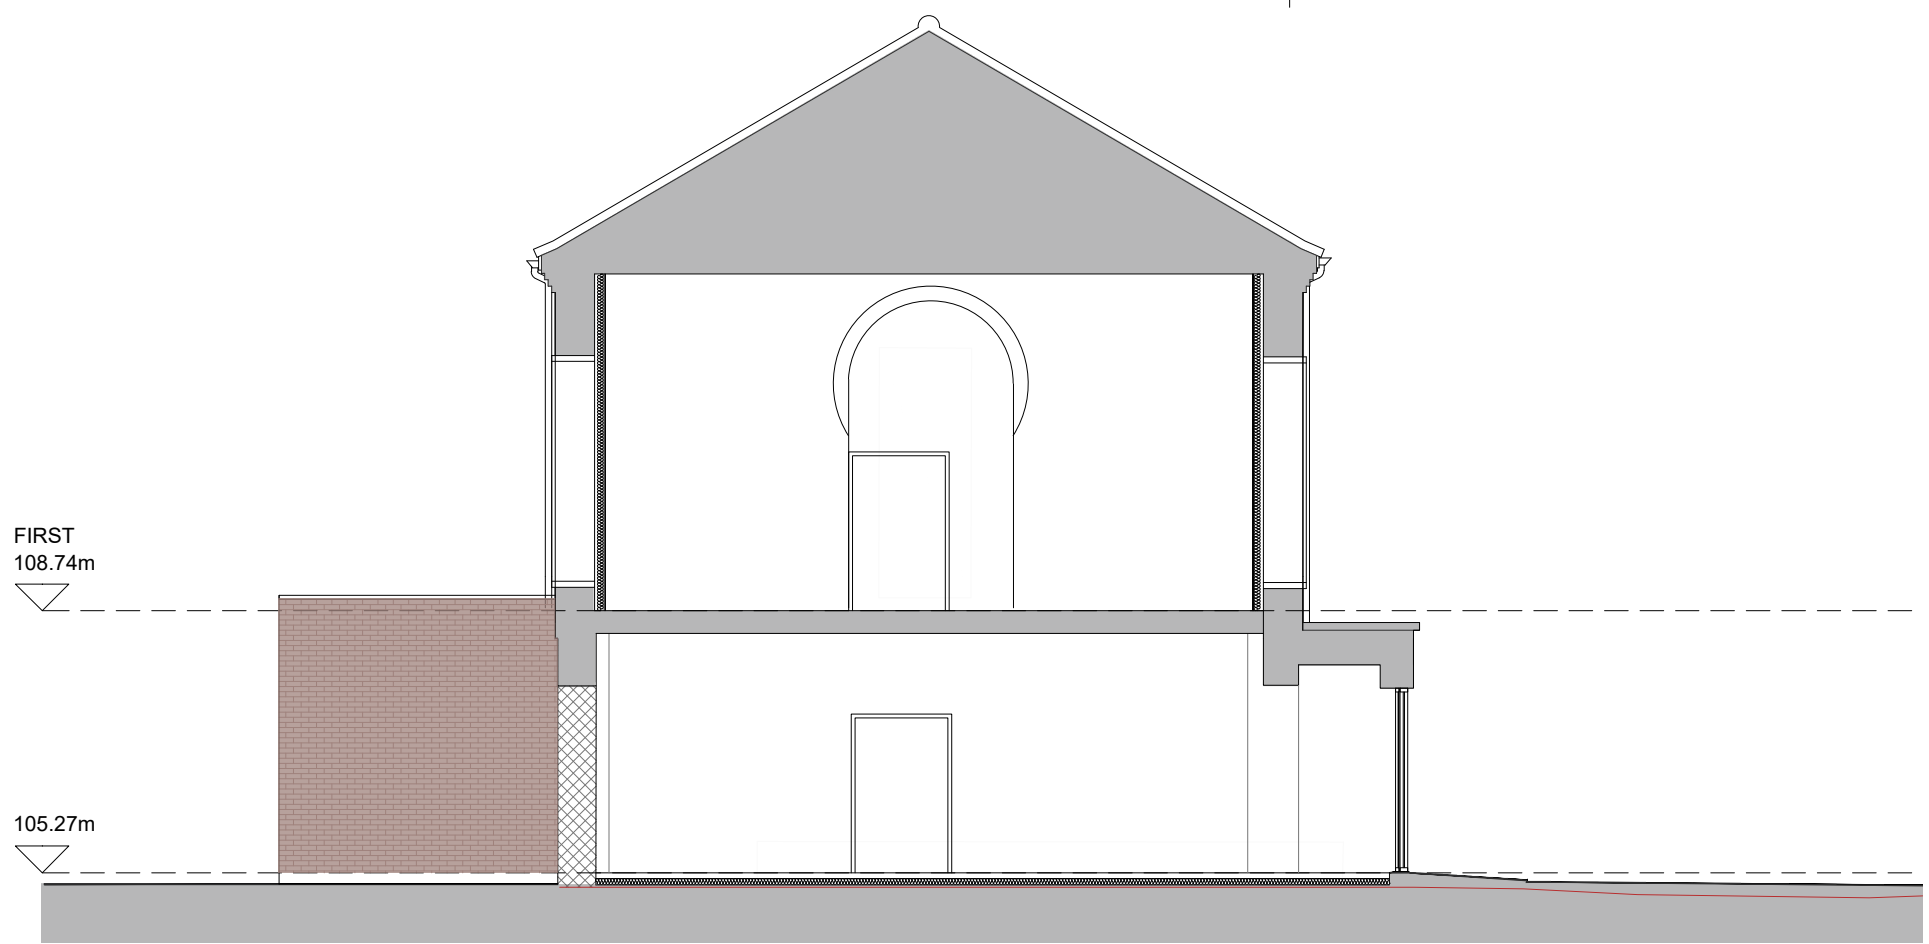


SECTION A-A

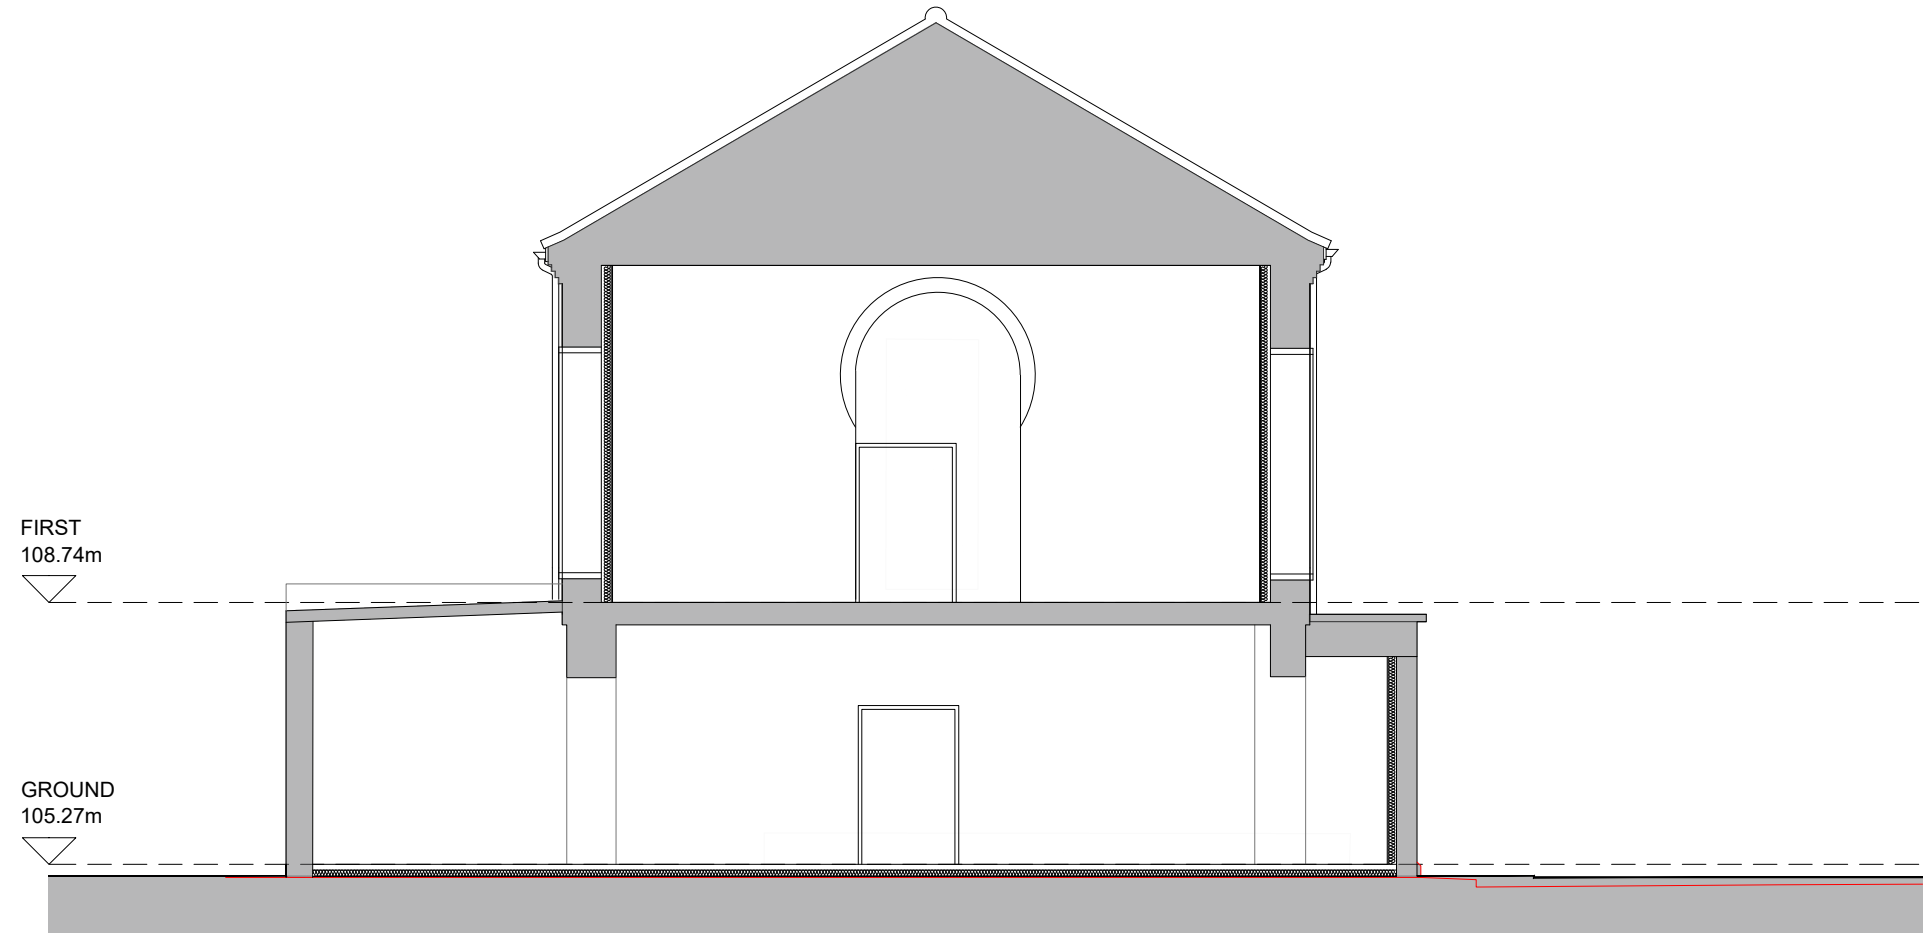

SECTION B-B

PROPOSED SECTIONS

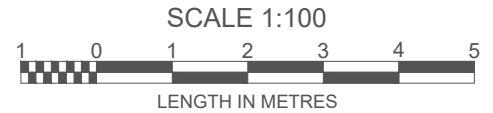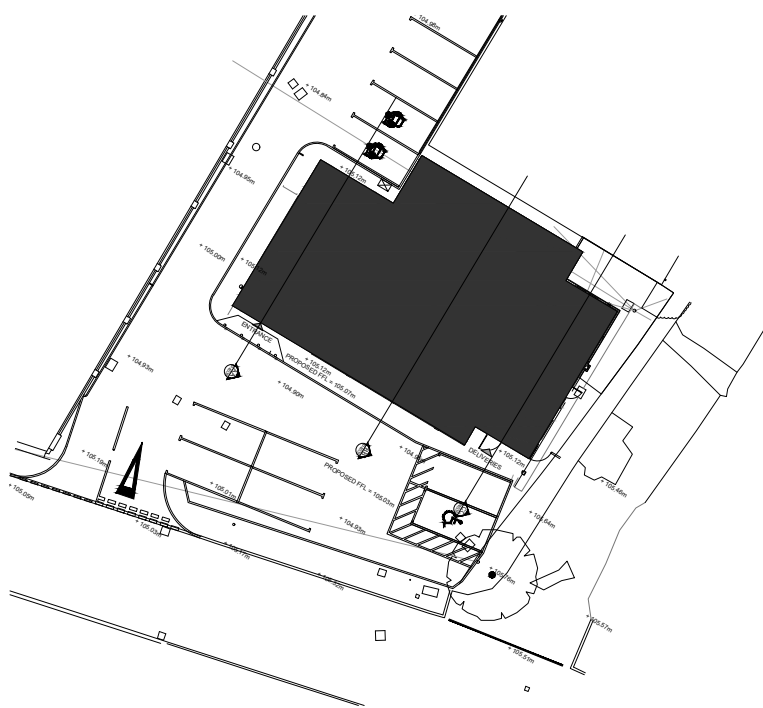

METHODIST CHURCH
BRIDGE STREET, NEWBRIDGE
Project Dwg Title

000000	Region	Job No	Stage	Role	Dwg No	Revision
235027-IDL-01-XX-DR-A-P4040-S3-P01	Originator	Volume	Level	Type	Number	Revision

1:100@A3
Scale Date

Rev No	Revision Description	Date	Chk'd
P01	FIRST ISSUE	24.11.23	AC