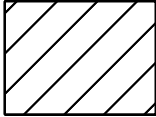
 



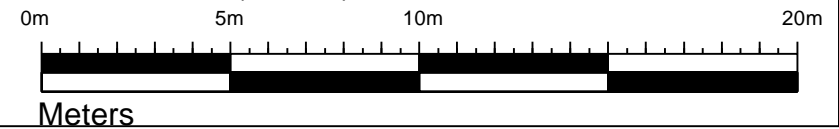
26 HOLLAND ROAD: PROPOSED OUTLINE PLAN
 SCALE: 1:200@A3

Proposed works within red line to be carried out under separate application
 REF: 19/00665/FUL. Approved 21.06.2019

LEGEND

-  EXISTING PROPERTY TO BE RETAINED
-  PROPOSED BUILDING WORKS OUTLINE
-  EXISTING STRUCTURE TO BE DEMOLISHED

SCALE: 1:200 (meters)



REV:	DATE:	DESCRIPTION:
00	10.01.2024	PROPOSED OUTLINE PROUCED

PROJECT NAME:
HOLLAND ROAD

PROJECT NUMBER:
9000_0150

ADDRESS:
26 HOLLAND ROAD
LITTLE CLACTON
ESSEX
CO16 9RS

DRAWING NAME:
PROPOSED OUTLINE PLAN

PURPOSE:
PLANNING APPLICATION

DRAWING NUMBER: 0150-A-002	REVISION STATUS: 00
-------------------------------	------------------------

SCALE: AS SHOWN	STATUS: FOR SUBMISSION
--------------------	---------------------------

DATE: 10.01.2024	DRAWN: B.ANN	ISSUED: B.ANN
---------------------	-----------------	------------------

